
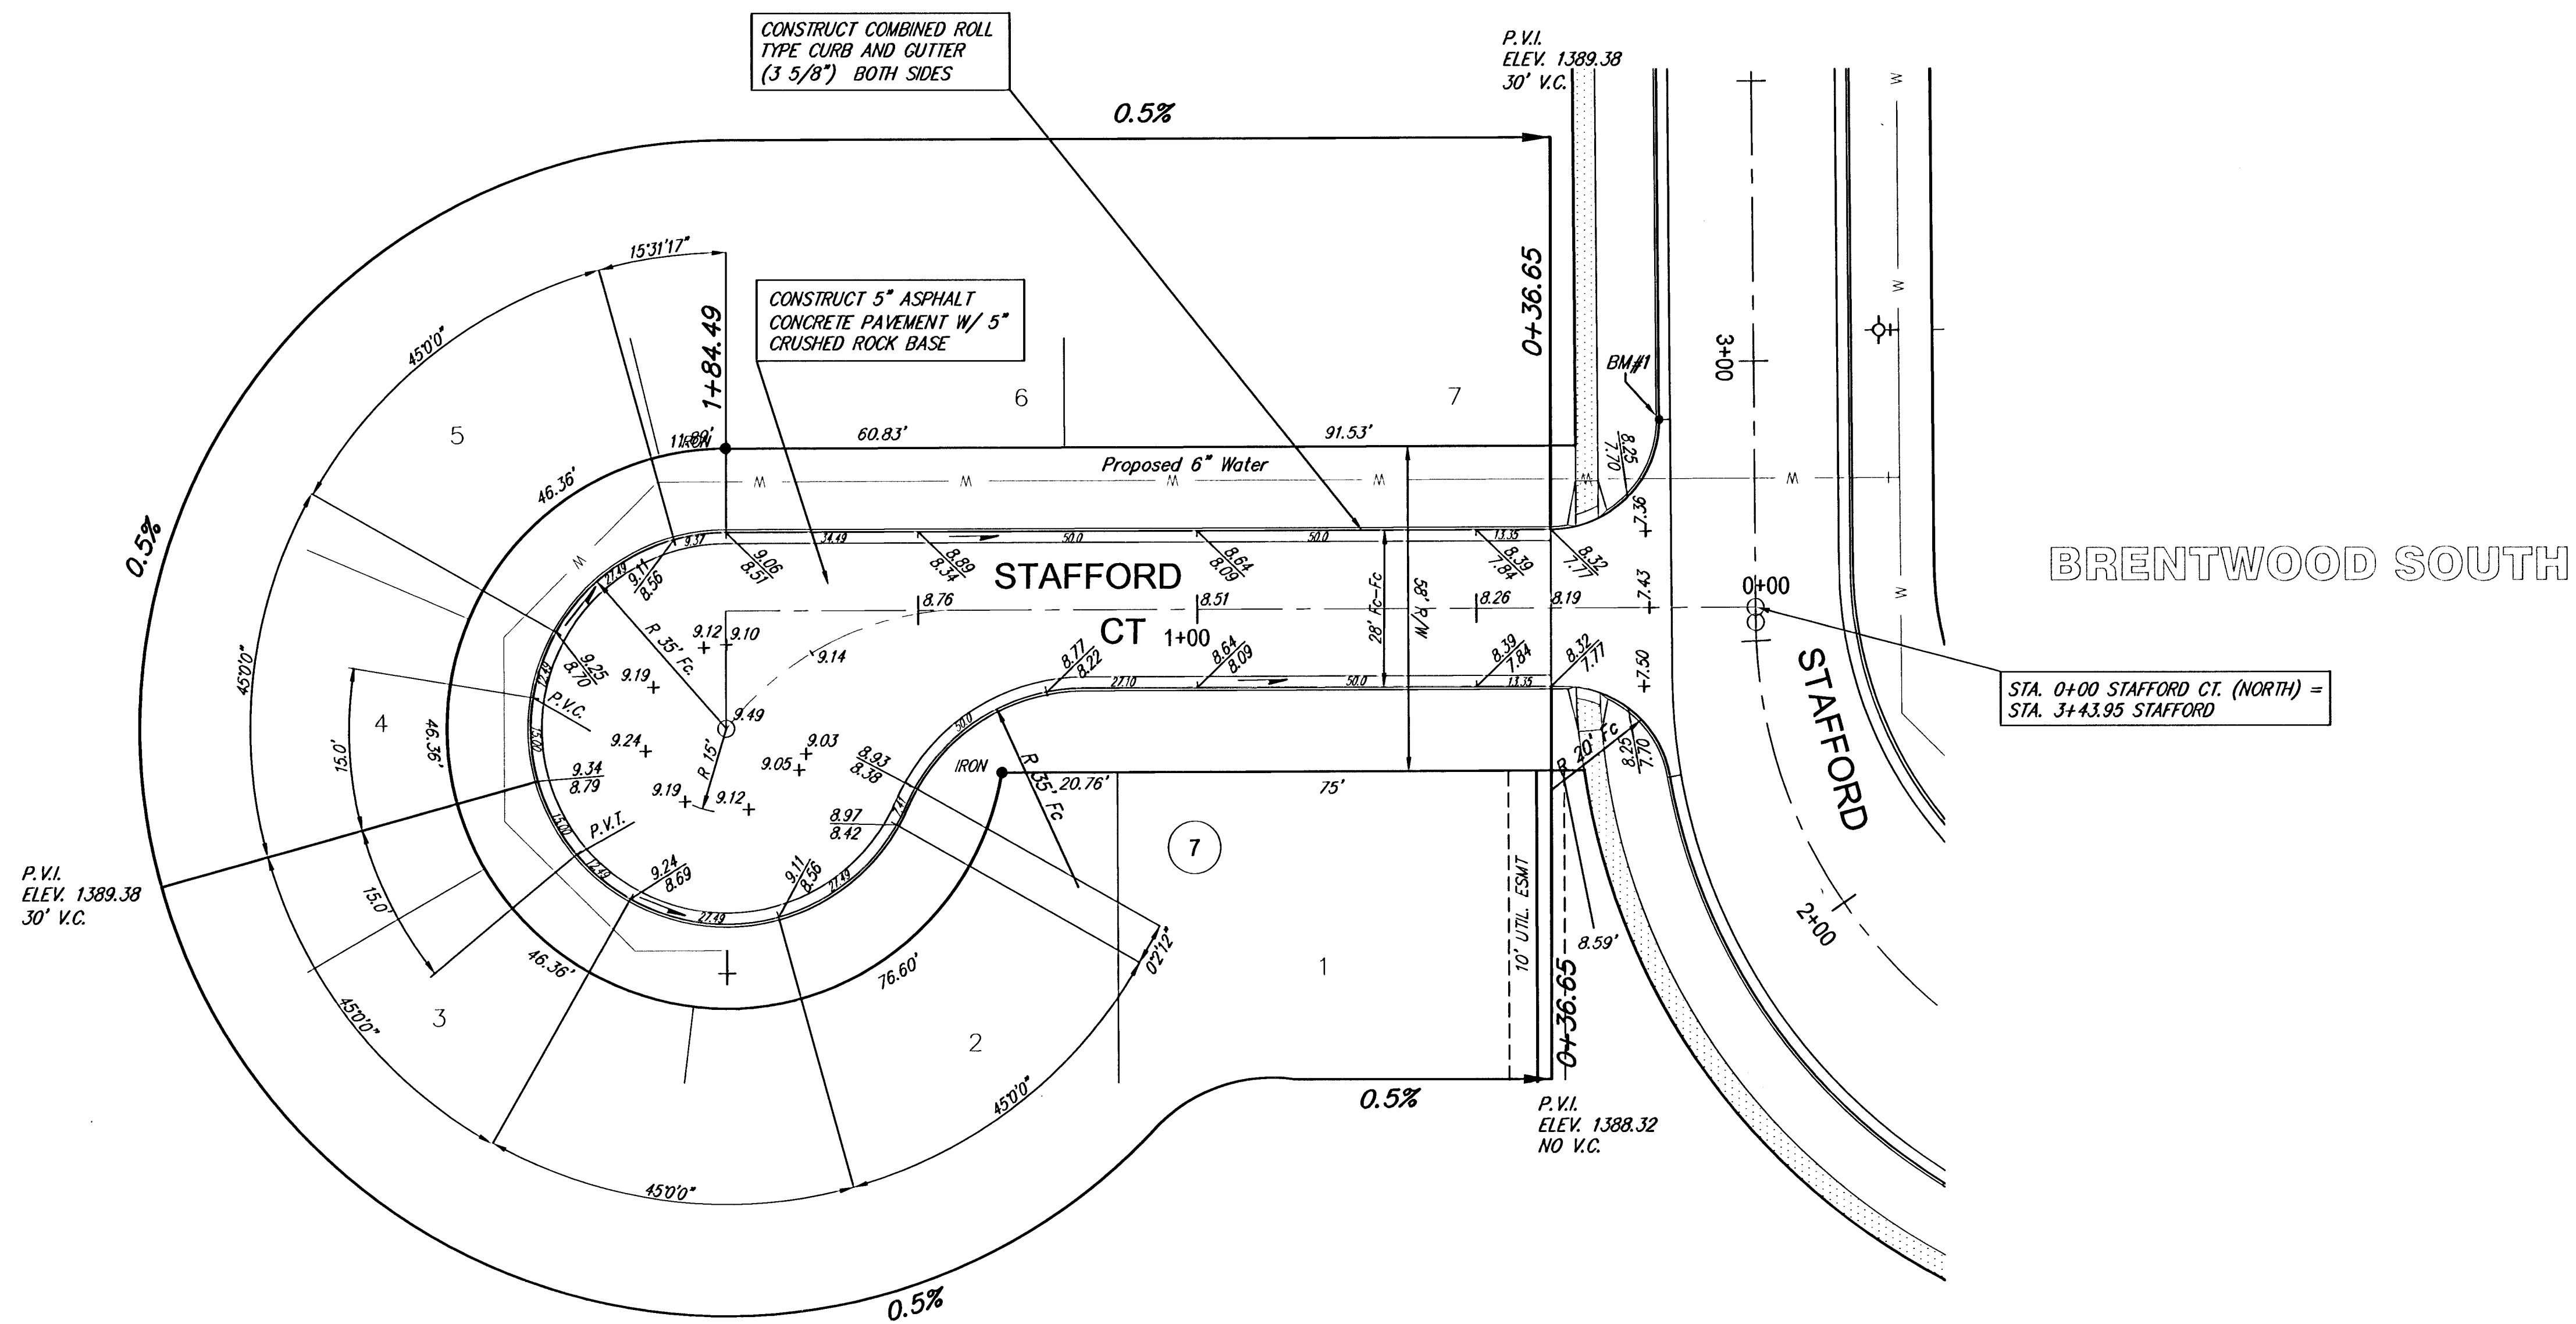


SCALE 1" = 20'
IRON = •

Brentwood South Addition, Paving Improvements
Stoneybrook
WICHITA, KANSAS

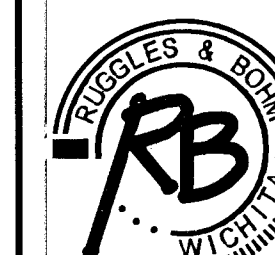

Ruggles & Bohm, P.A.
Engineering, Surveying, Land Planning
924 North Main
Wichita, Kansas 67203
www.rbkansas.com
(316) 264-8008
(316) 264-4621 fax
E-mail: info@rbkansas.com

DESIGN	KWL	SHEET 8 OF 30
DRAWN	RLS	
REVIEW		
UTILITY		
DRAWING FILE	PROJECT NUMBER	DATE
paving {Stafford Ct (N)}	472-84270	Sept. 13, 2005