



STA. 2+35.03 LINE 2
CONSTRUCT STANDARD MH TYPE P
DIA. 5.0' W/ BEEHIVE TOP
TOP ELEV. = 1384.50

BRENTWOOD SOUTH

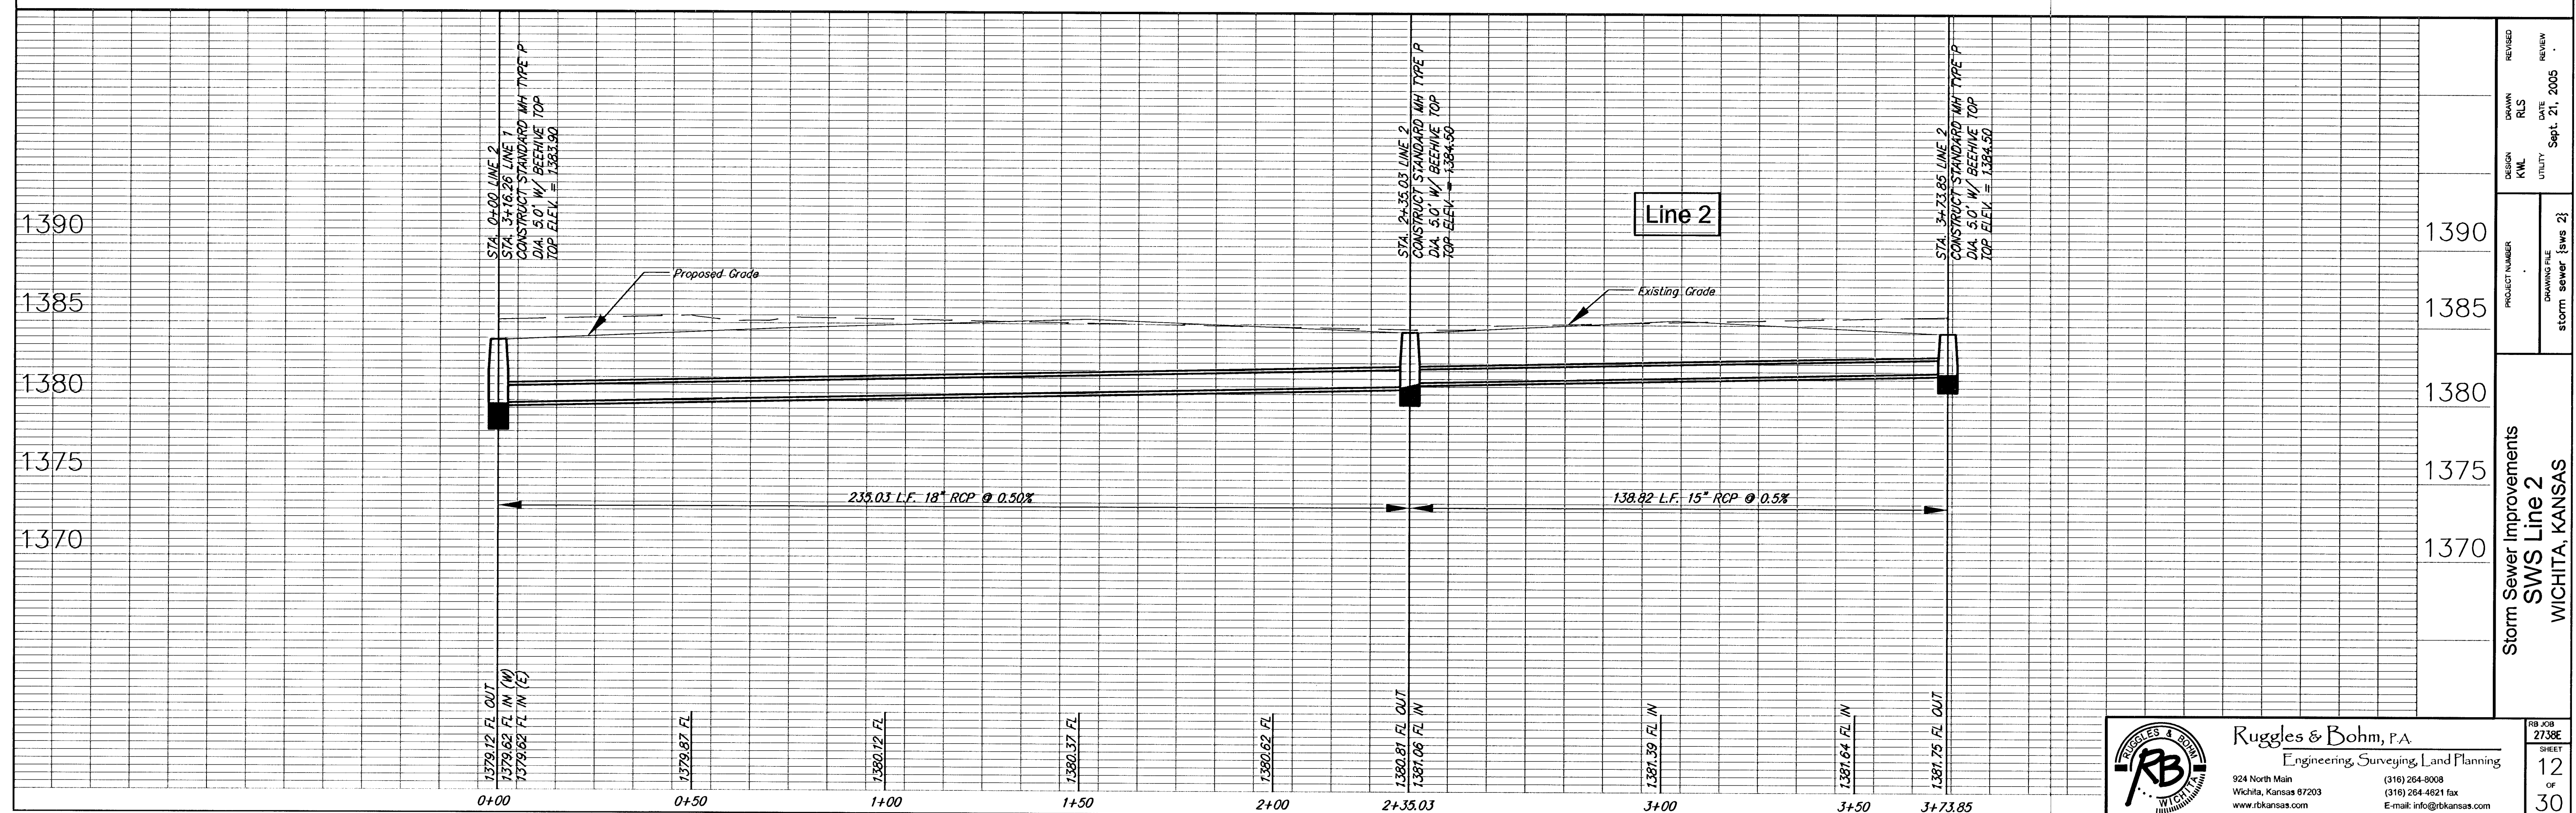

SCALE 1" = 20'
IRON = ●

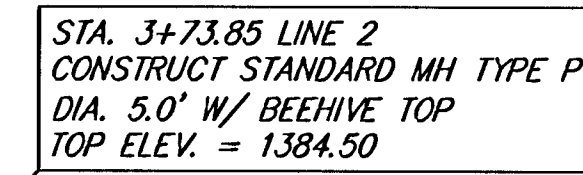

**Storm Sewer Improvements
SWS Line 2
WICHITA, KANSAS**

DESIGN	DRAWN	REVISED
KWL	RLS	
UTILITY	DATE	REVIEW
	Sept. 21, 2005	

PROJECT NUMBER	DRAWING FILE
	storm sewer {sww 2}



Ruggles & Bohm, P.A.
Engineering, Surveying, Land Planning

924 North Main (316) 264-8008
Wichita, Kansas 67203 (316) 264-4621 fax
www.rbkansas.com E-mail: info@rbkansas.com

RB JOB
2738E
SHEET
12
OF
30