


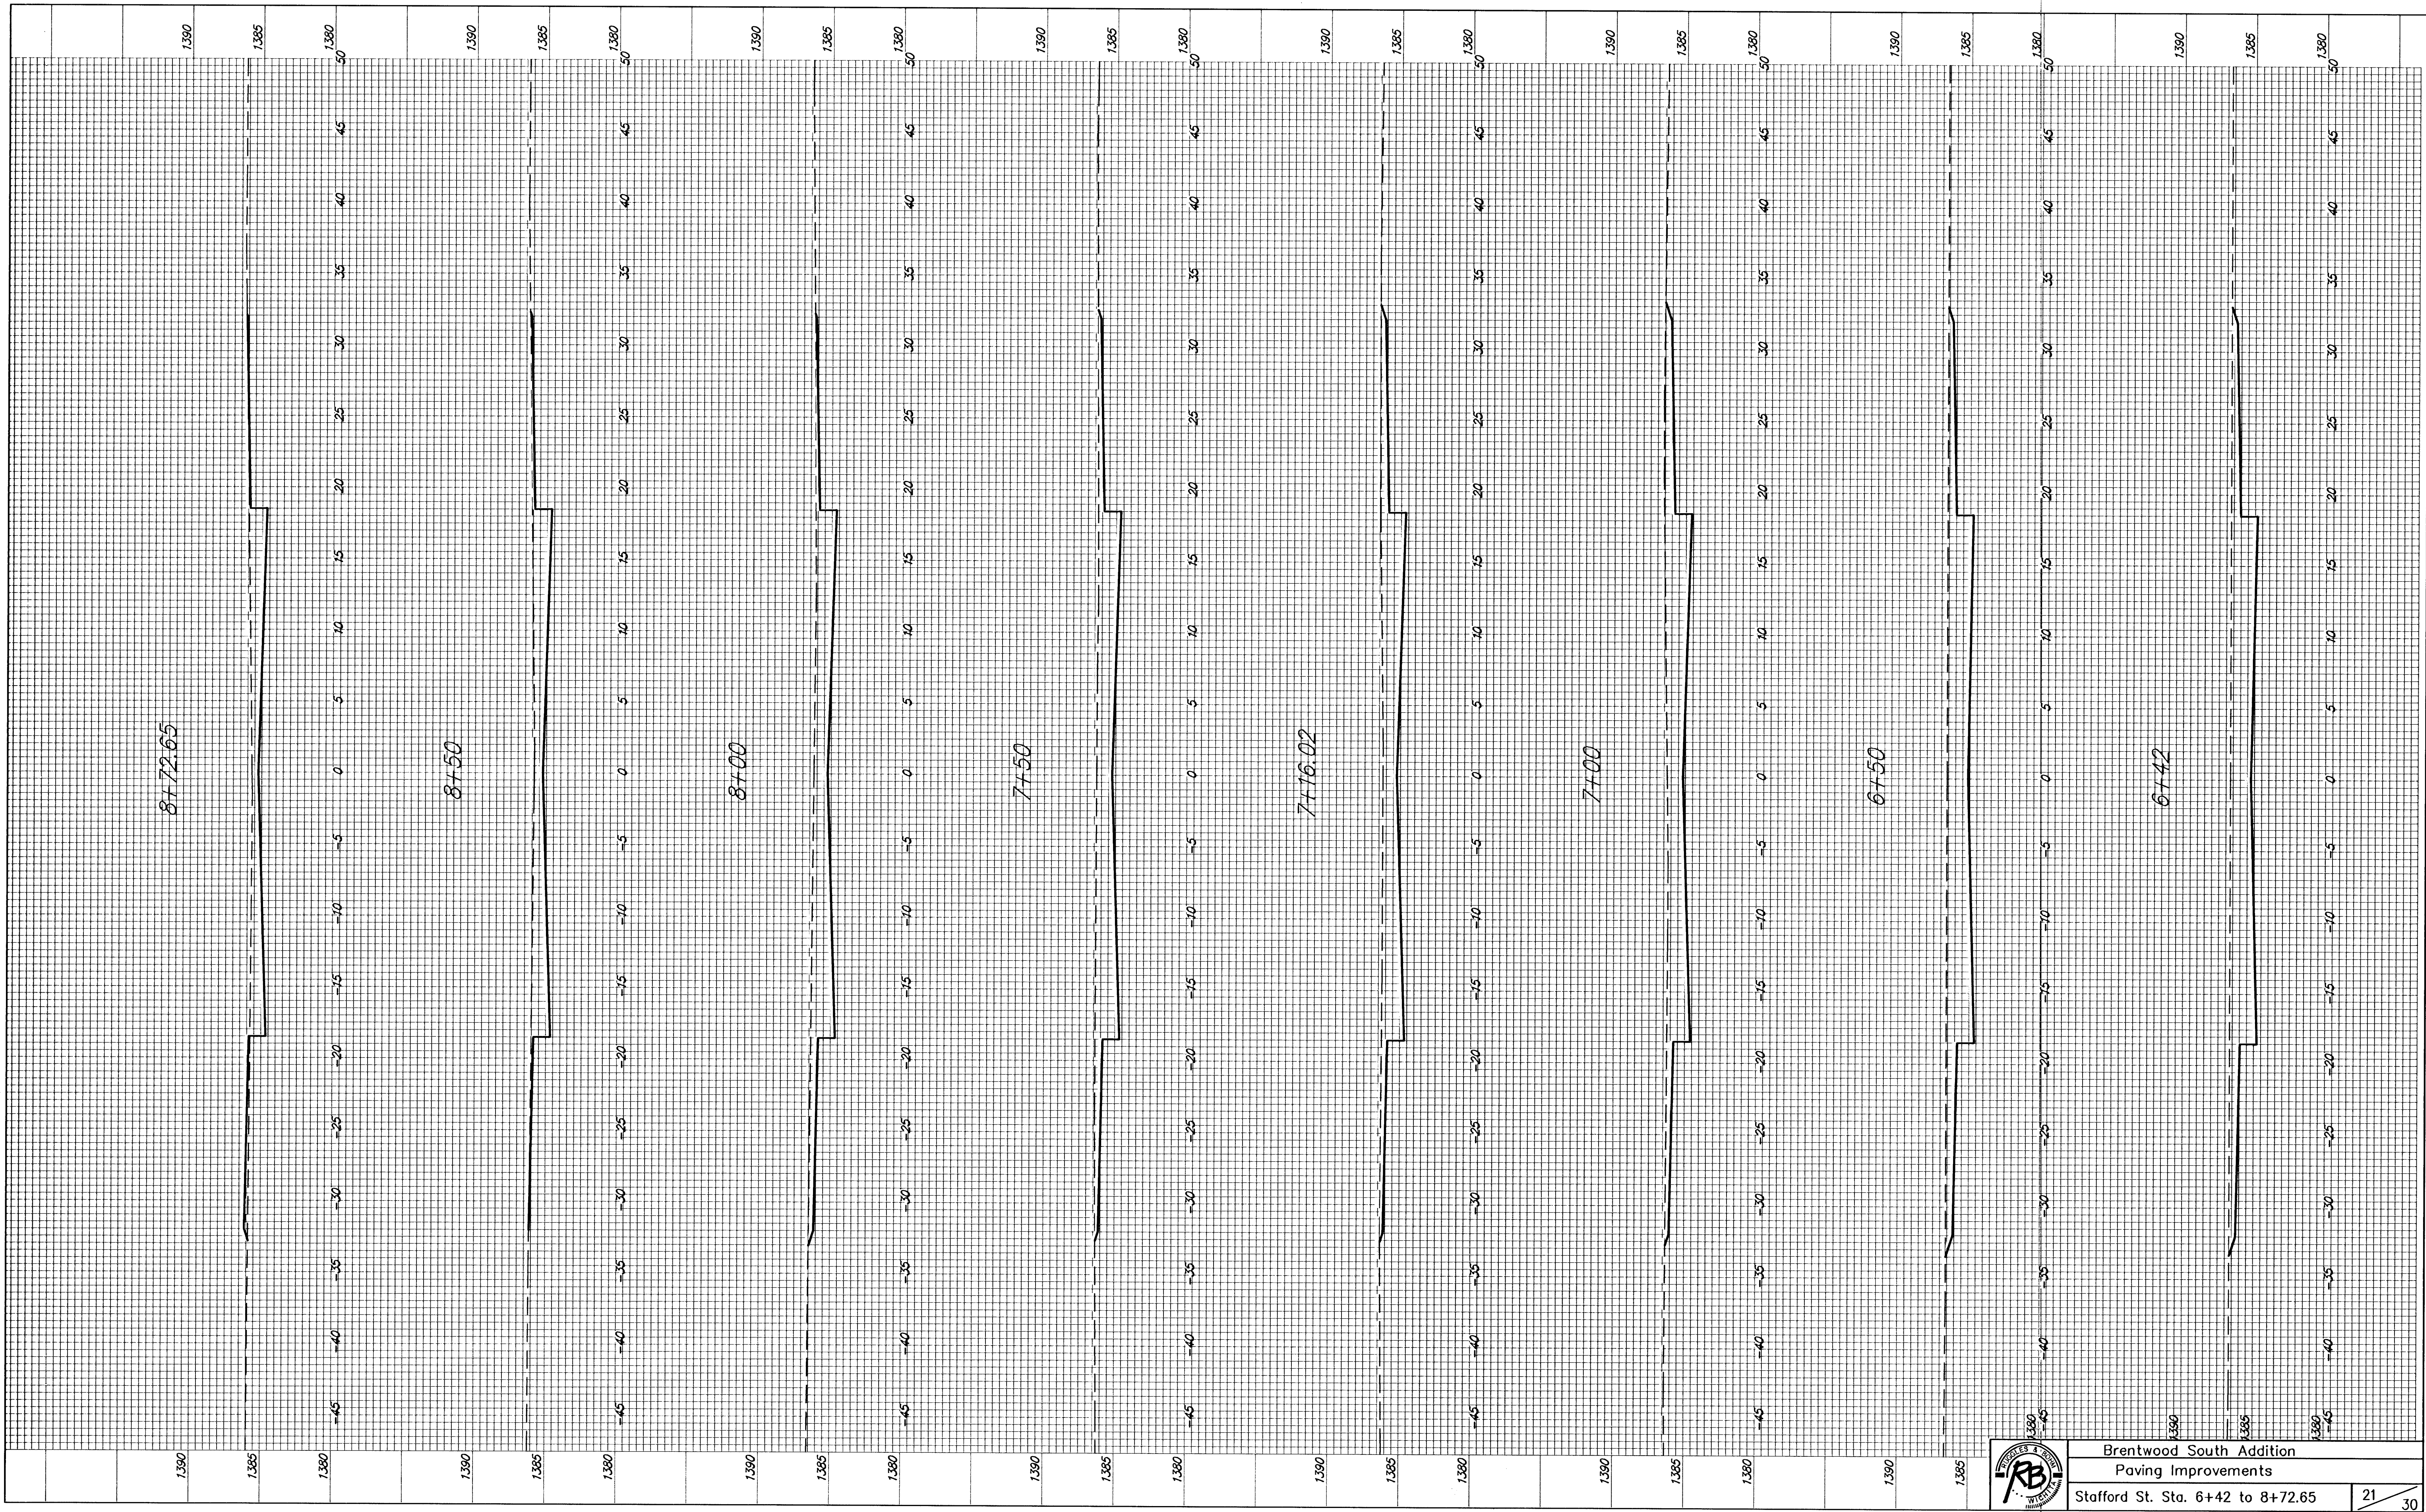

Brentwood South Addition
Paving Improvements
Stafford St. Sta. 6+42 to 8+72.65