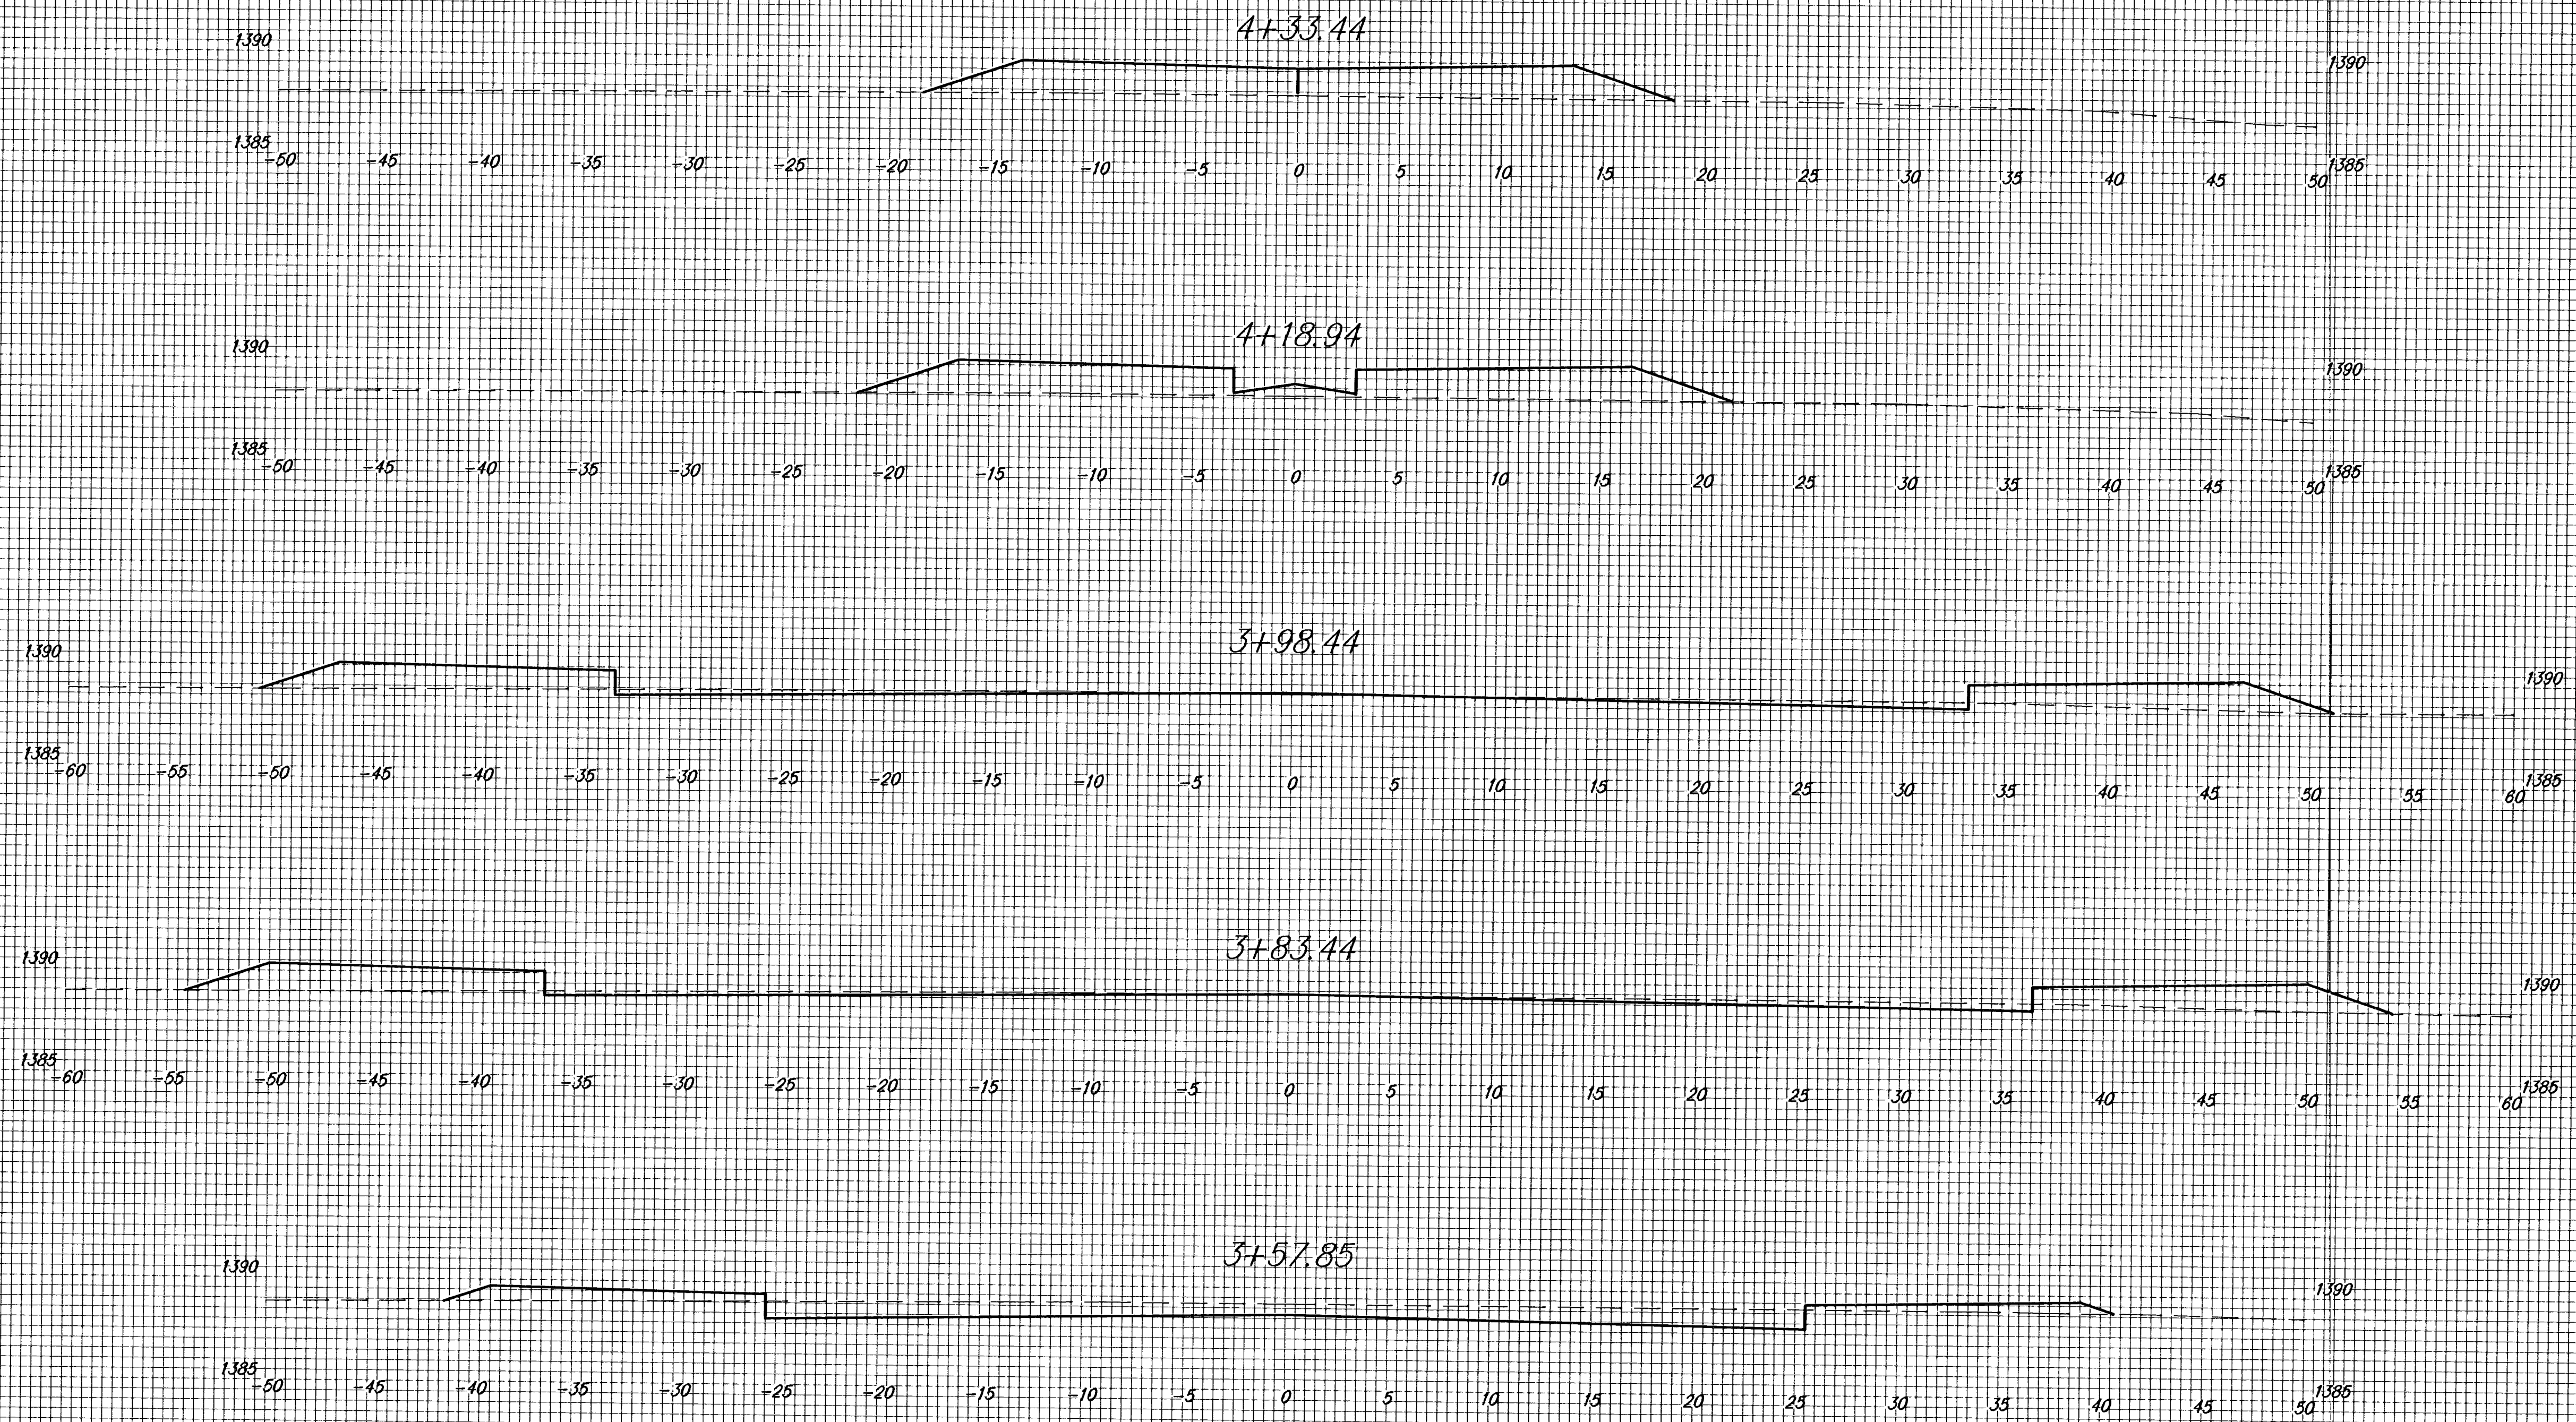


Brentwood South Addition
Paving Improvements
Staff. Ct. (E) Sta. 3+57.85 to 4+33.44