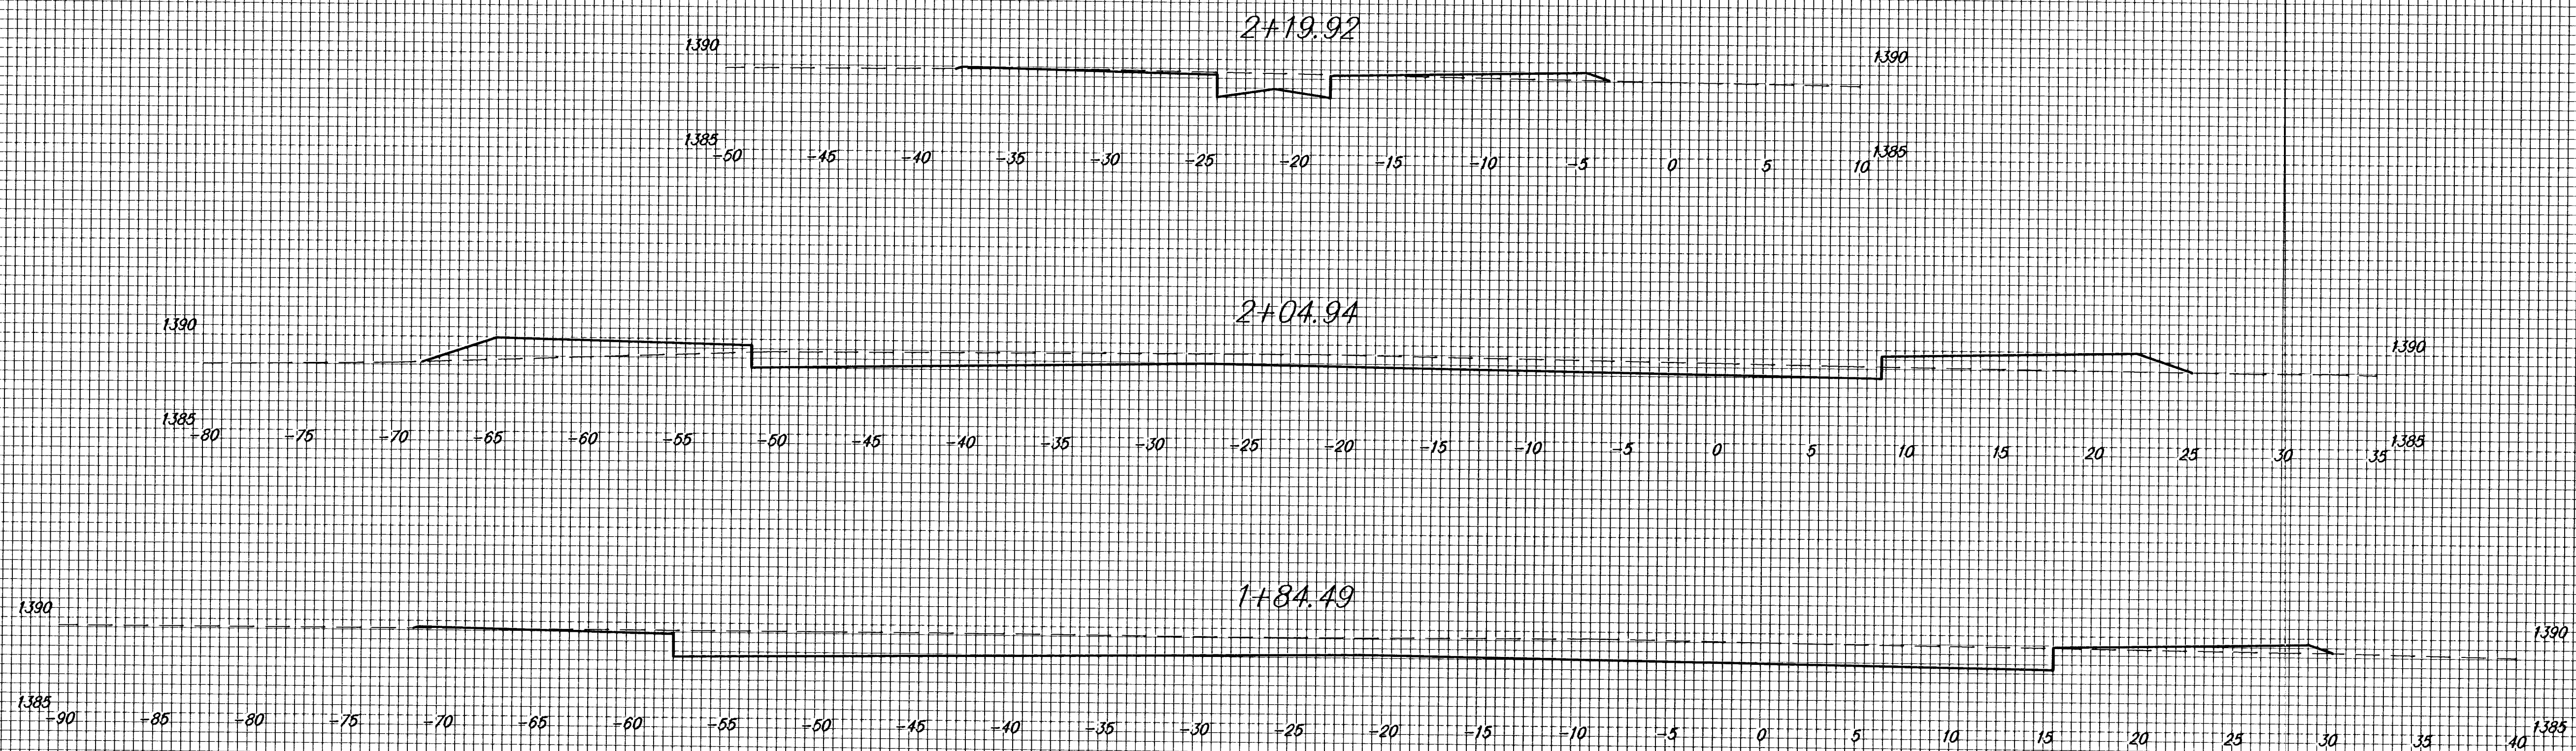


Paving Improvements

Staff. Ct. (N) Sta. 1+84.49 to 2+19.92

26
30