
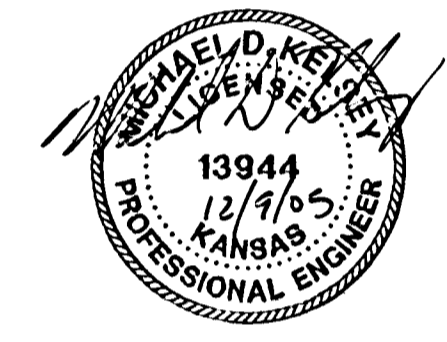
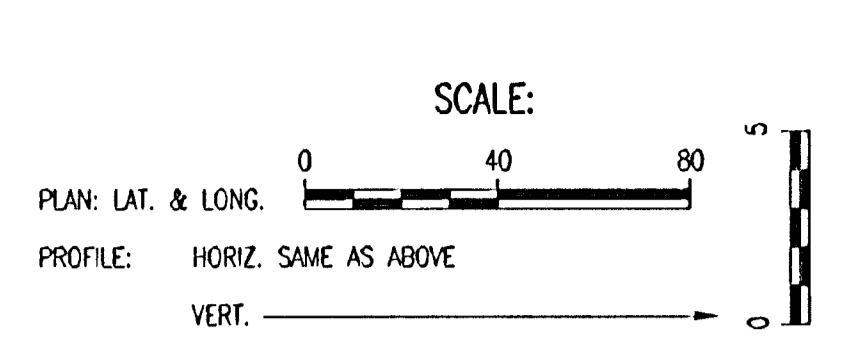


PLAN	CHECKED	DATE
	CHECKED	


PROFILE	CHECKED	DATE
	CHECKED	

Sheet 12-09-2005 3:57:42 PM by JAN
 Plot Scale 1:40 12-09-2005 3:55:53 PM by JAN
 C:\2005\05624\05624-001-C-559901

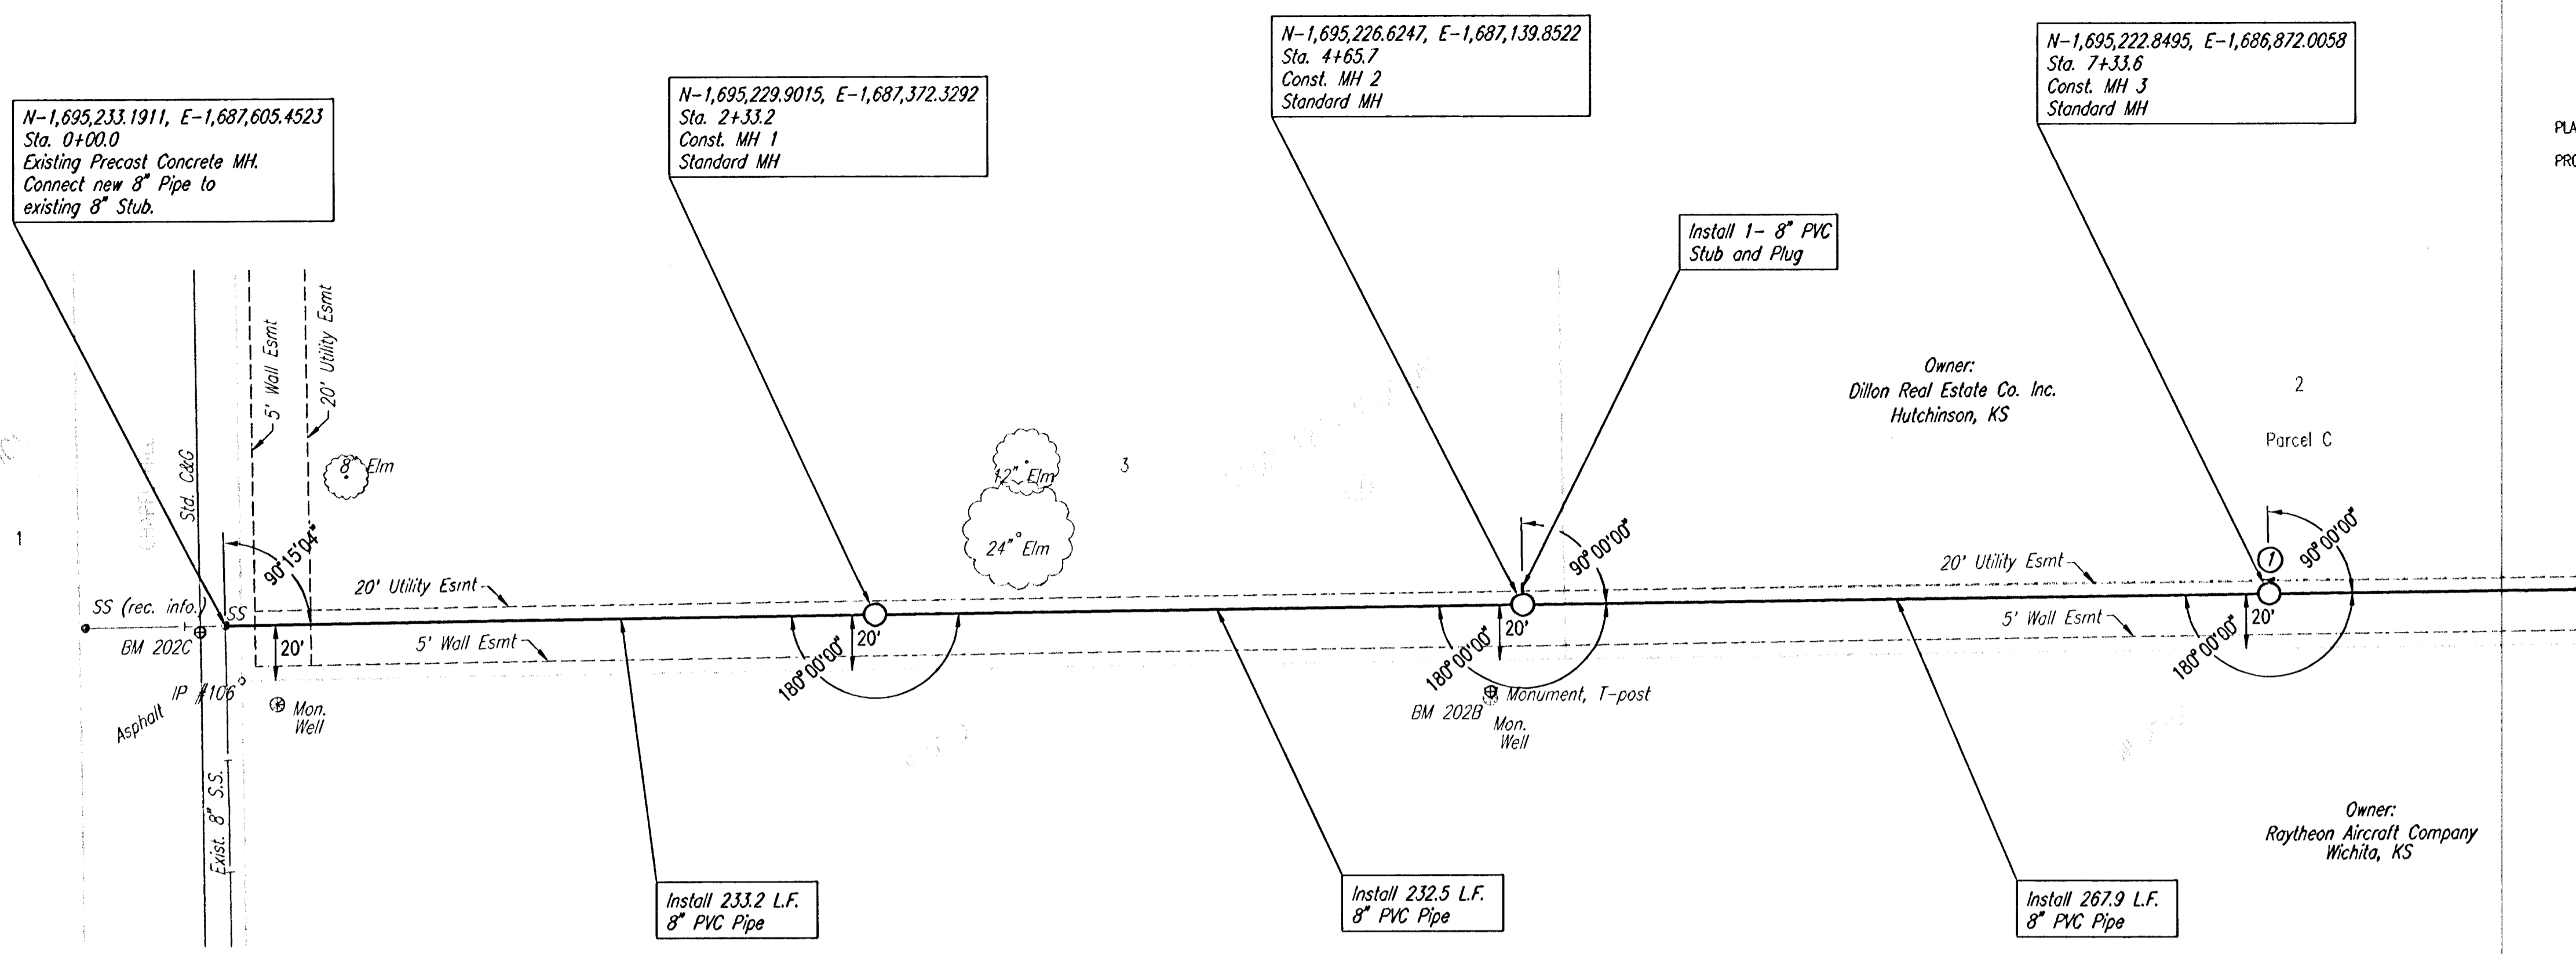

①
 ②
 DENOTES SEWER SERVICE.
 SEE SHEET NO. 10 FOR SEWER
 SERVICE SCHEDULE AND DETAILS

SANITARY SEWER LINE NO. 1

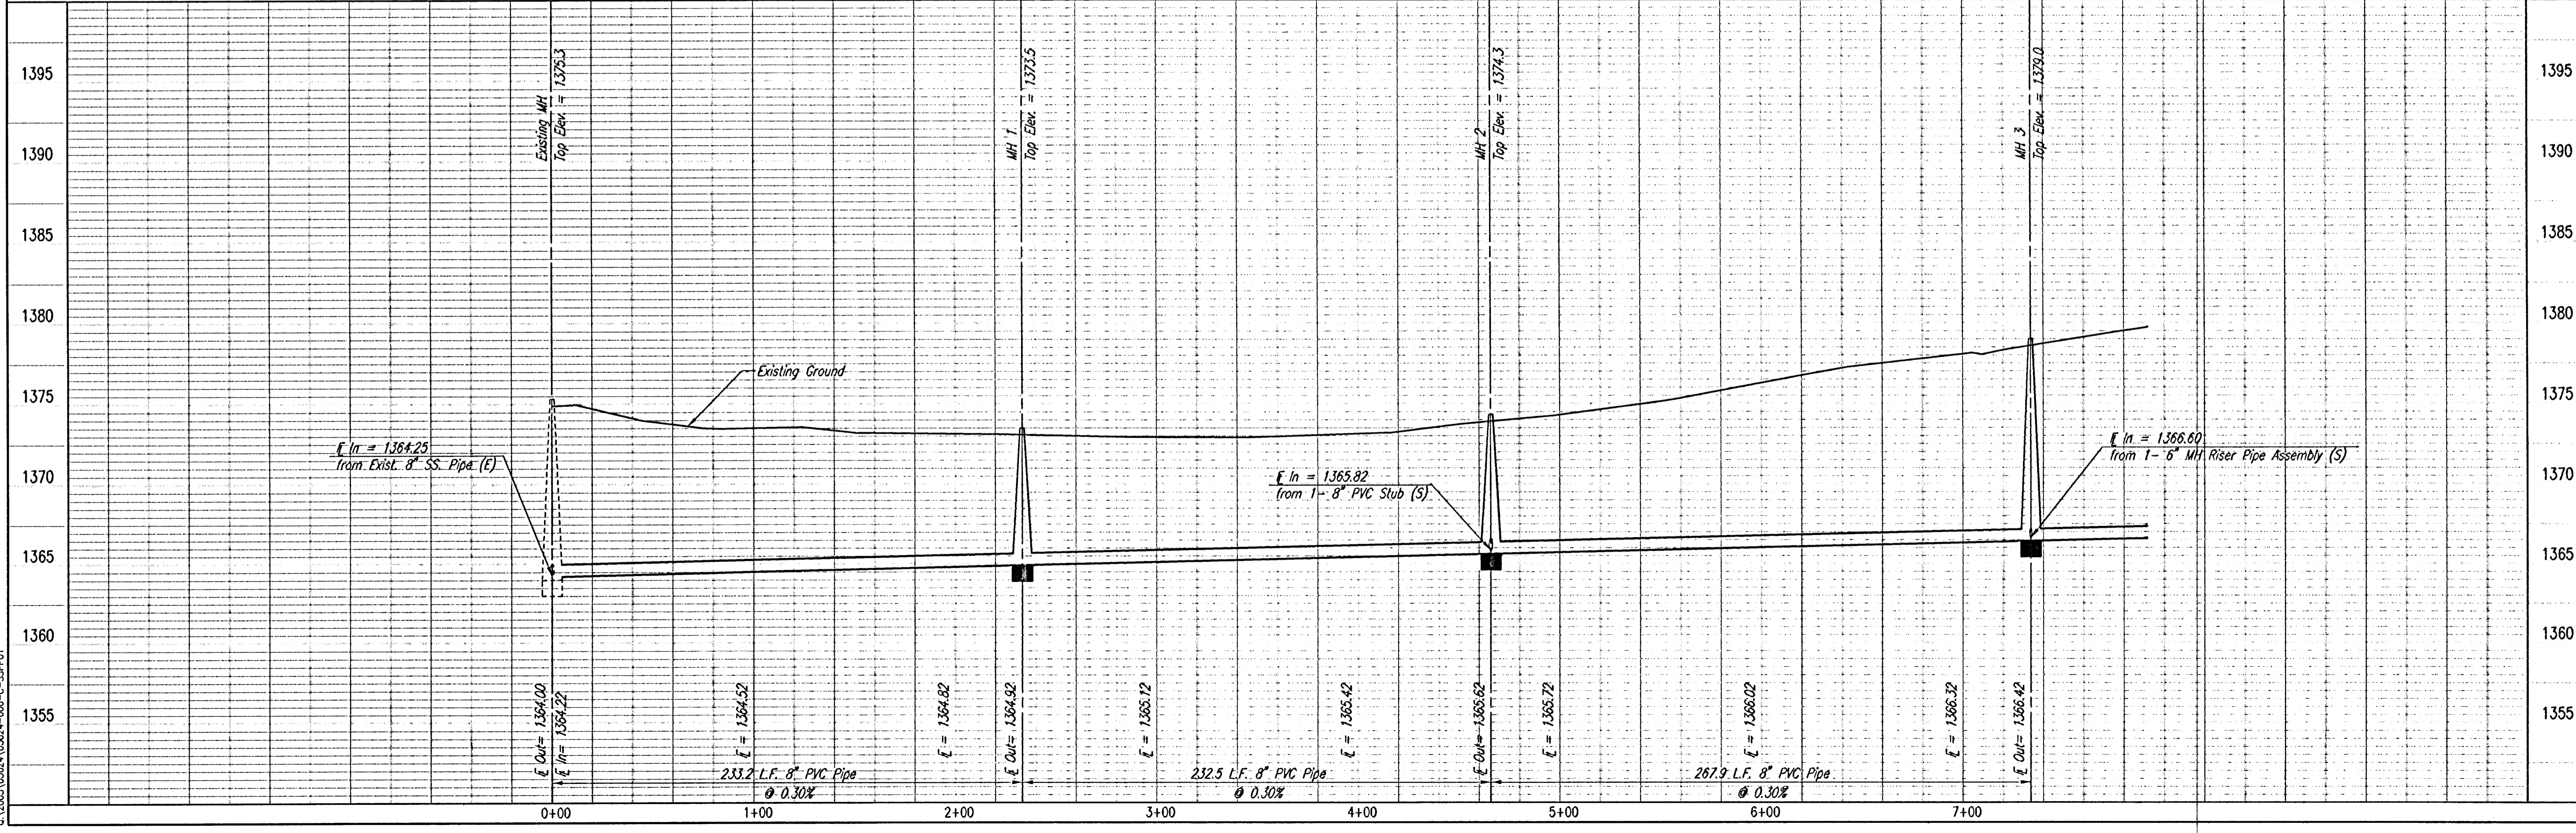

LATERAL 5, MAIN 10
 OF THE FOUR MILE CREEK SEWER
SANITARY SEWER LINE NO. 1
 JAMES L. ARMOUR, P.E. - CITY ENGINEER
 CITY OF WICHITA PROJECT NO. 488-84174

Professional Engineering Consultants, P.A.
 303 S. TORREDA - WICHITA, KANSAS 67202
 313-262-2091 - FAX 313-262-0366

Designed By: MDK
 Drawn By: CSL
 Job No.: 35-05624-042
 Date: November 2005

Sheet 5 of 14