
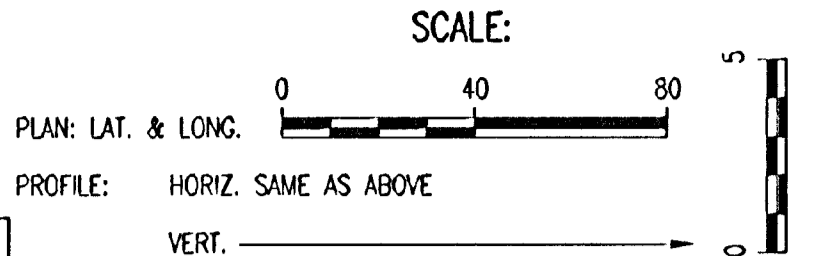


PLAN	CHECKED	CHECKED
BY		
DATE		

PROFILE	CHECKED	CHECKED
BY		
DATE		


Save: 12-09-2005 4:01:04 PM by JLN
 Plot Scale: 1"=40' (12-09-2005 4:01:25 PM by JLN)
 C:\2005\0524\0524-00-C-SSPLOT

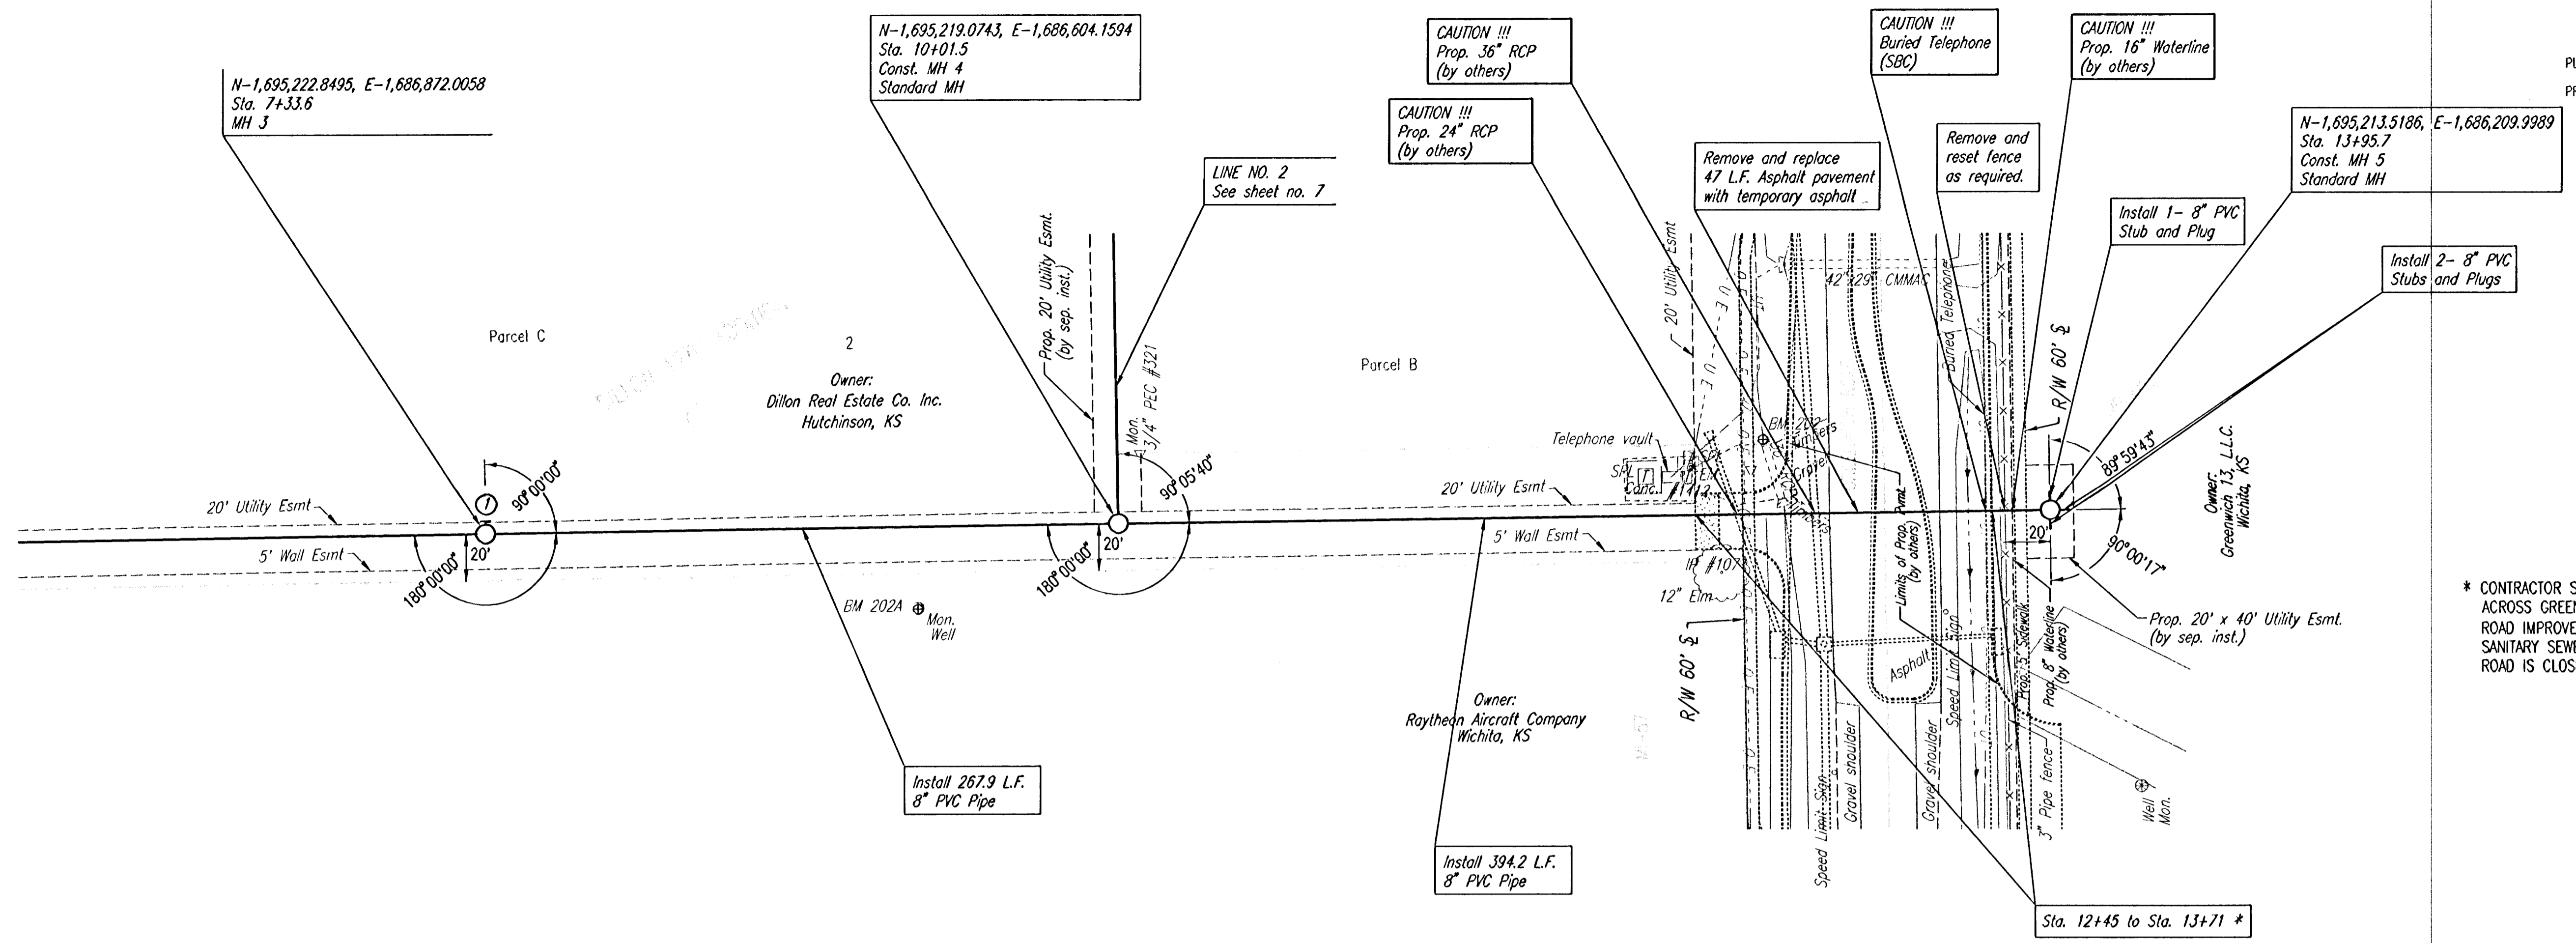

* CONTRACTOR SHALL COORDINATE INSTALLATION OF SANITARY SEWER ACROSS GREENWICH ROAD WITH THE CONTRACTOR FOR THE GREENWICH ROAD IMPROVEMENTS (C.O.W. PROJECT NUMBER NO. 472-84274). SANITARY SEWER INSTALLATION SHALL BE PERFORMED WHEN GREENWICH ROAD IS CLOSED FOR ROAD CONSTRUCTION.



SANITARY SEWER LINE NO. 1

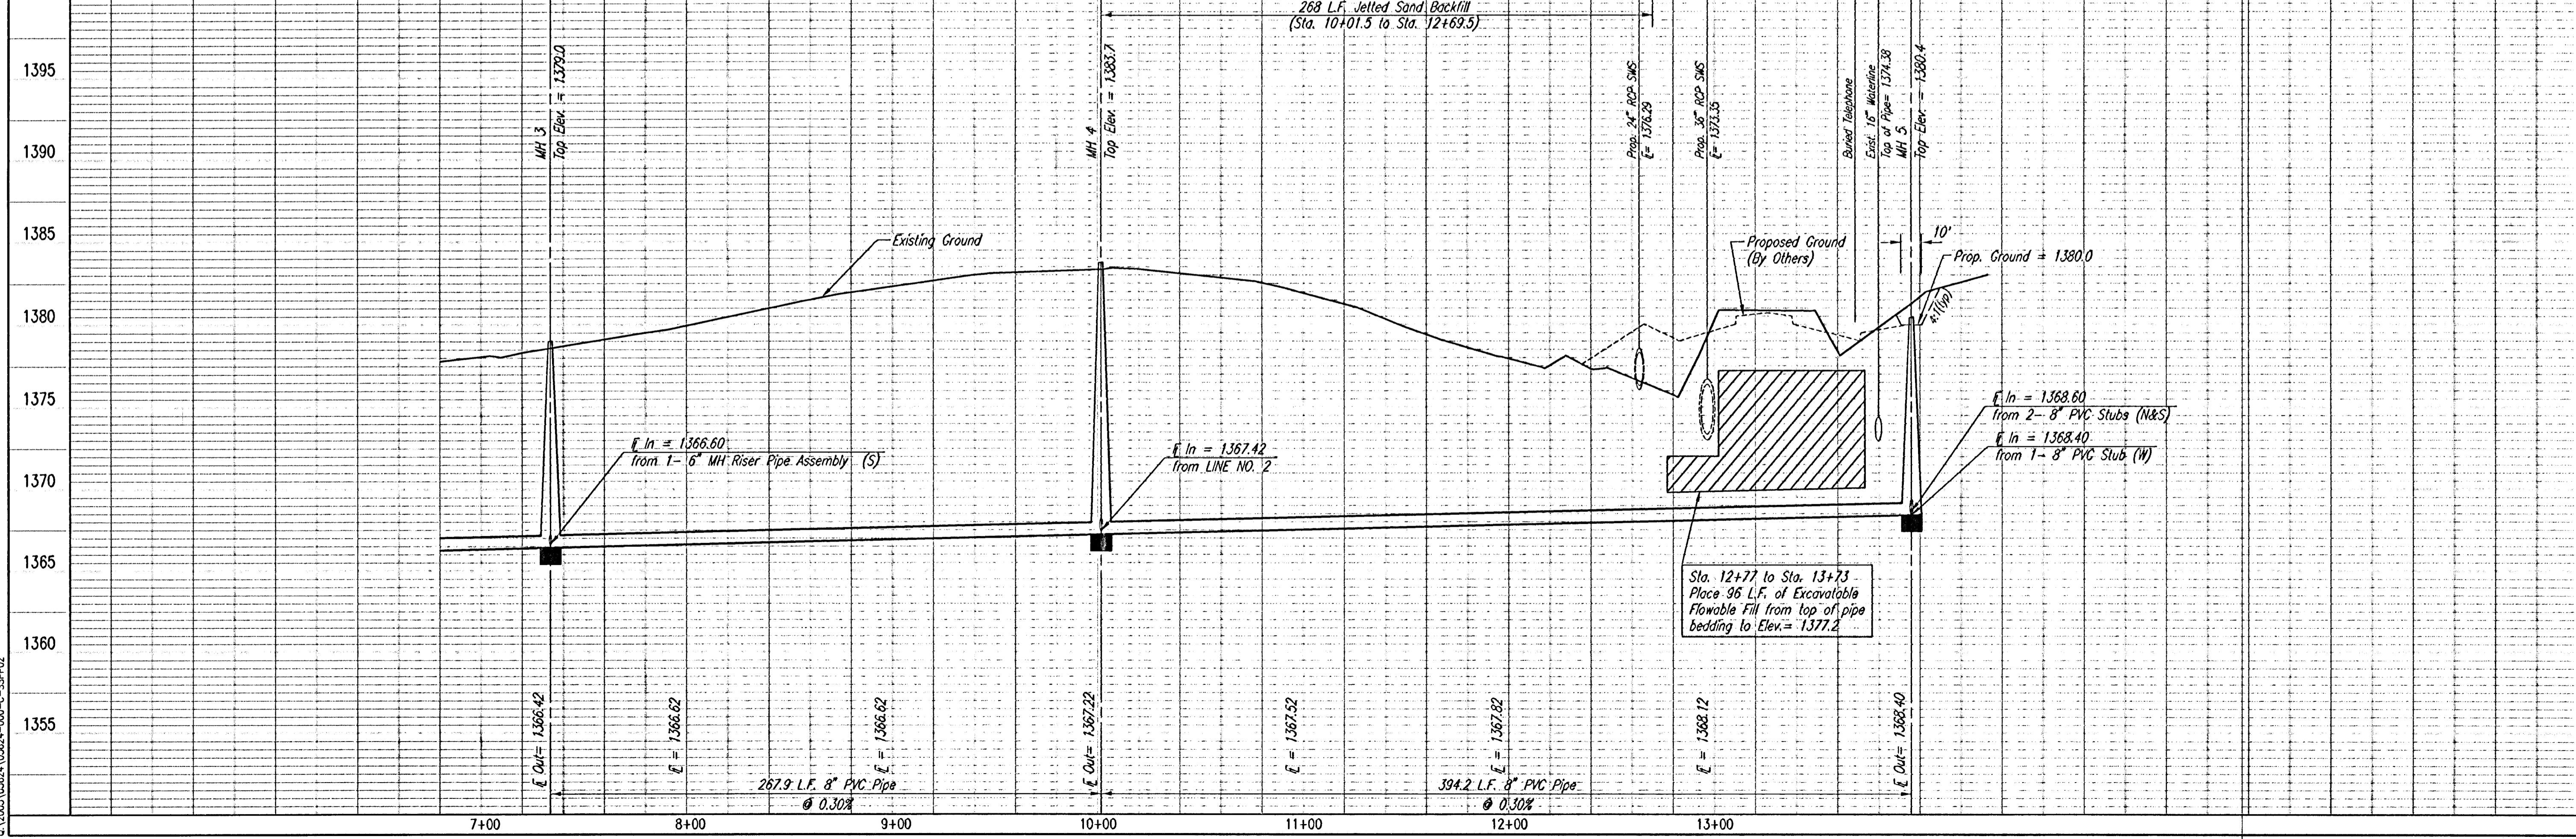

LATERAL 5, MAIN 10
 OF THE FOUR MILE CREEK SEWER
SANITARY SEWER LINE NO. 1
 JAMES L. ARMOUR, P.E. - CITY ENGINEER
 CITY OF WICHITA PROJECT NO. 468-84124

Professional Engineering Consultants, P.A.
 303 S. TORRE - WICHITA, KANSAS 67202
 316-262-2691 • FAX 316-262-3003

Designed By	MJK	Job No.	35-05624-042
Drawn By	CSL	Date	November 2005

Sheet 6 of 14