
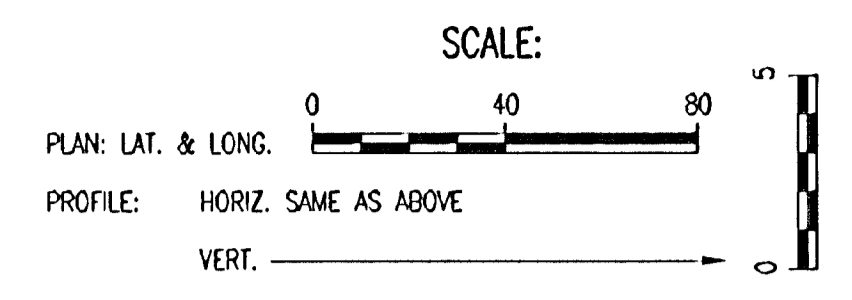


| | |
|---------|--|
| DATE | |
| BY | |
| CHECKED | |
| CHECKED | |
| PLAN | |


| | |
|---------|--|
| DATE | |
| BY | |
| CHECKED | |
| CHECKED | |
| PROFILE | |

Drawn: 12-05-05 08:18 PM by JLN
 Checked: 12-05-05 08:20 PM by JLN
 Job No. 35-05624-042
 Project: 05624-042-C-SSP03

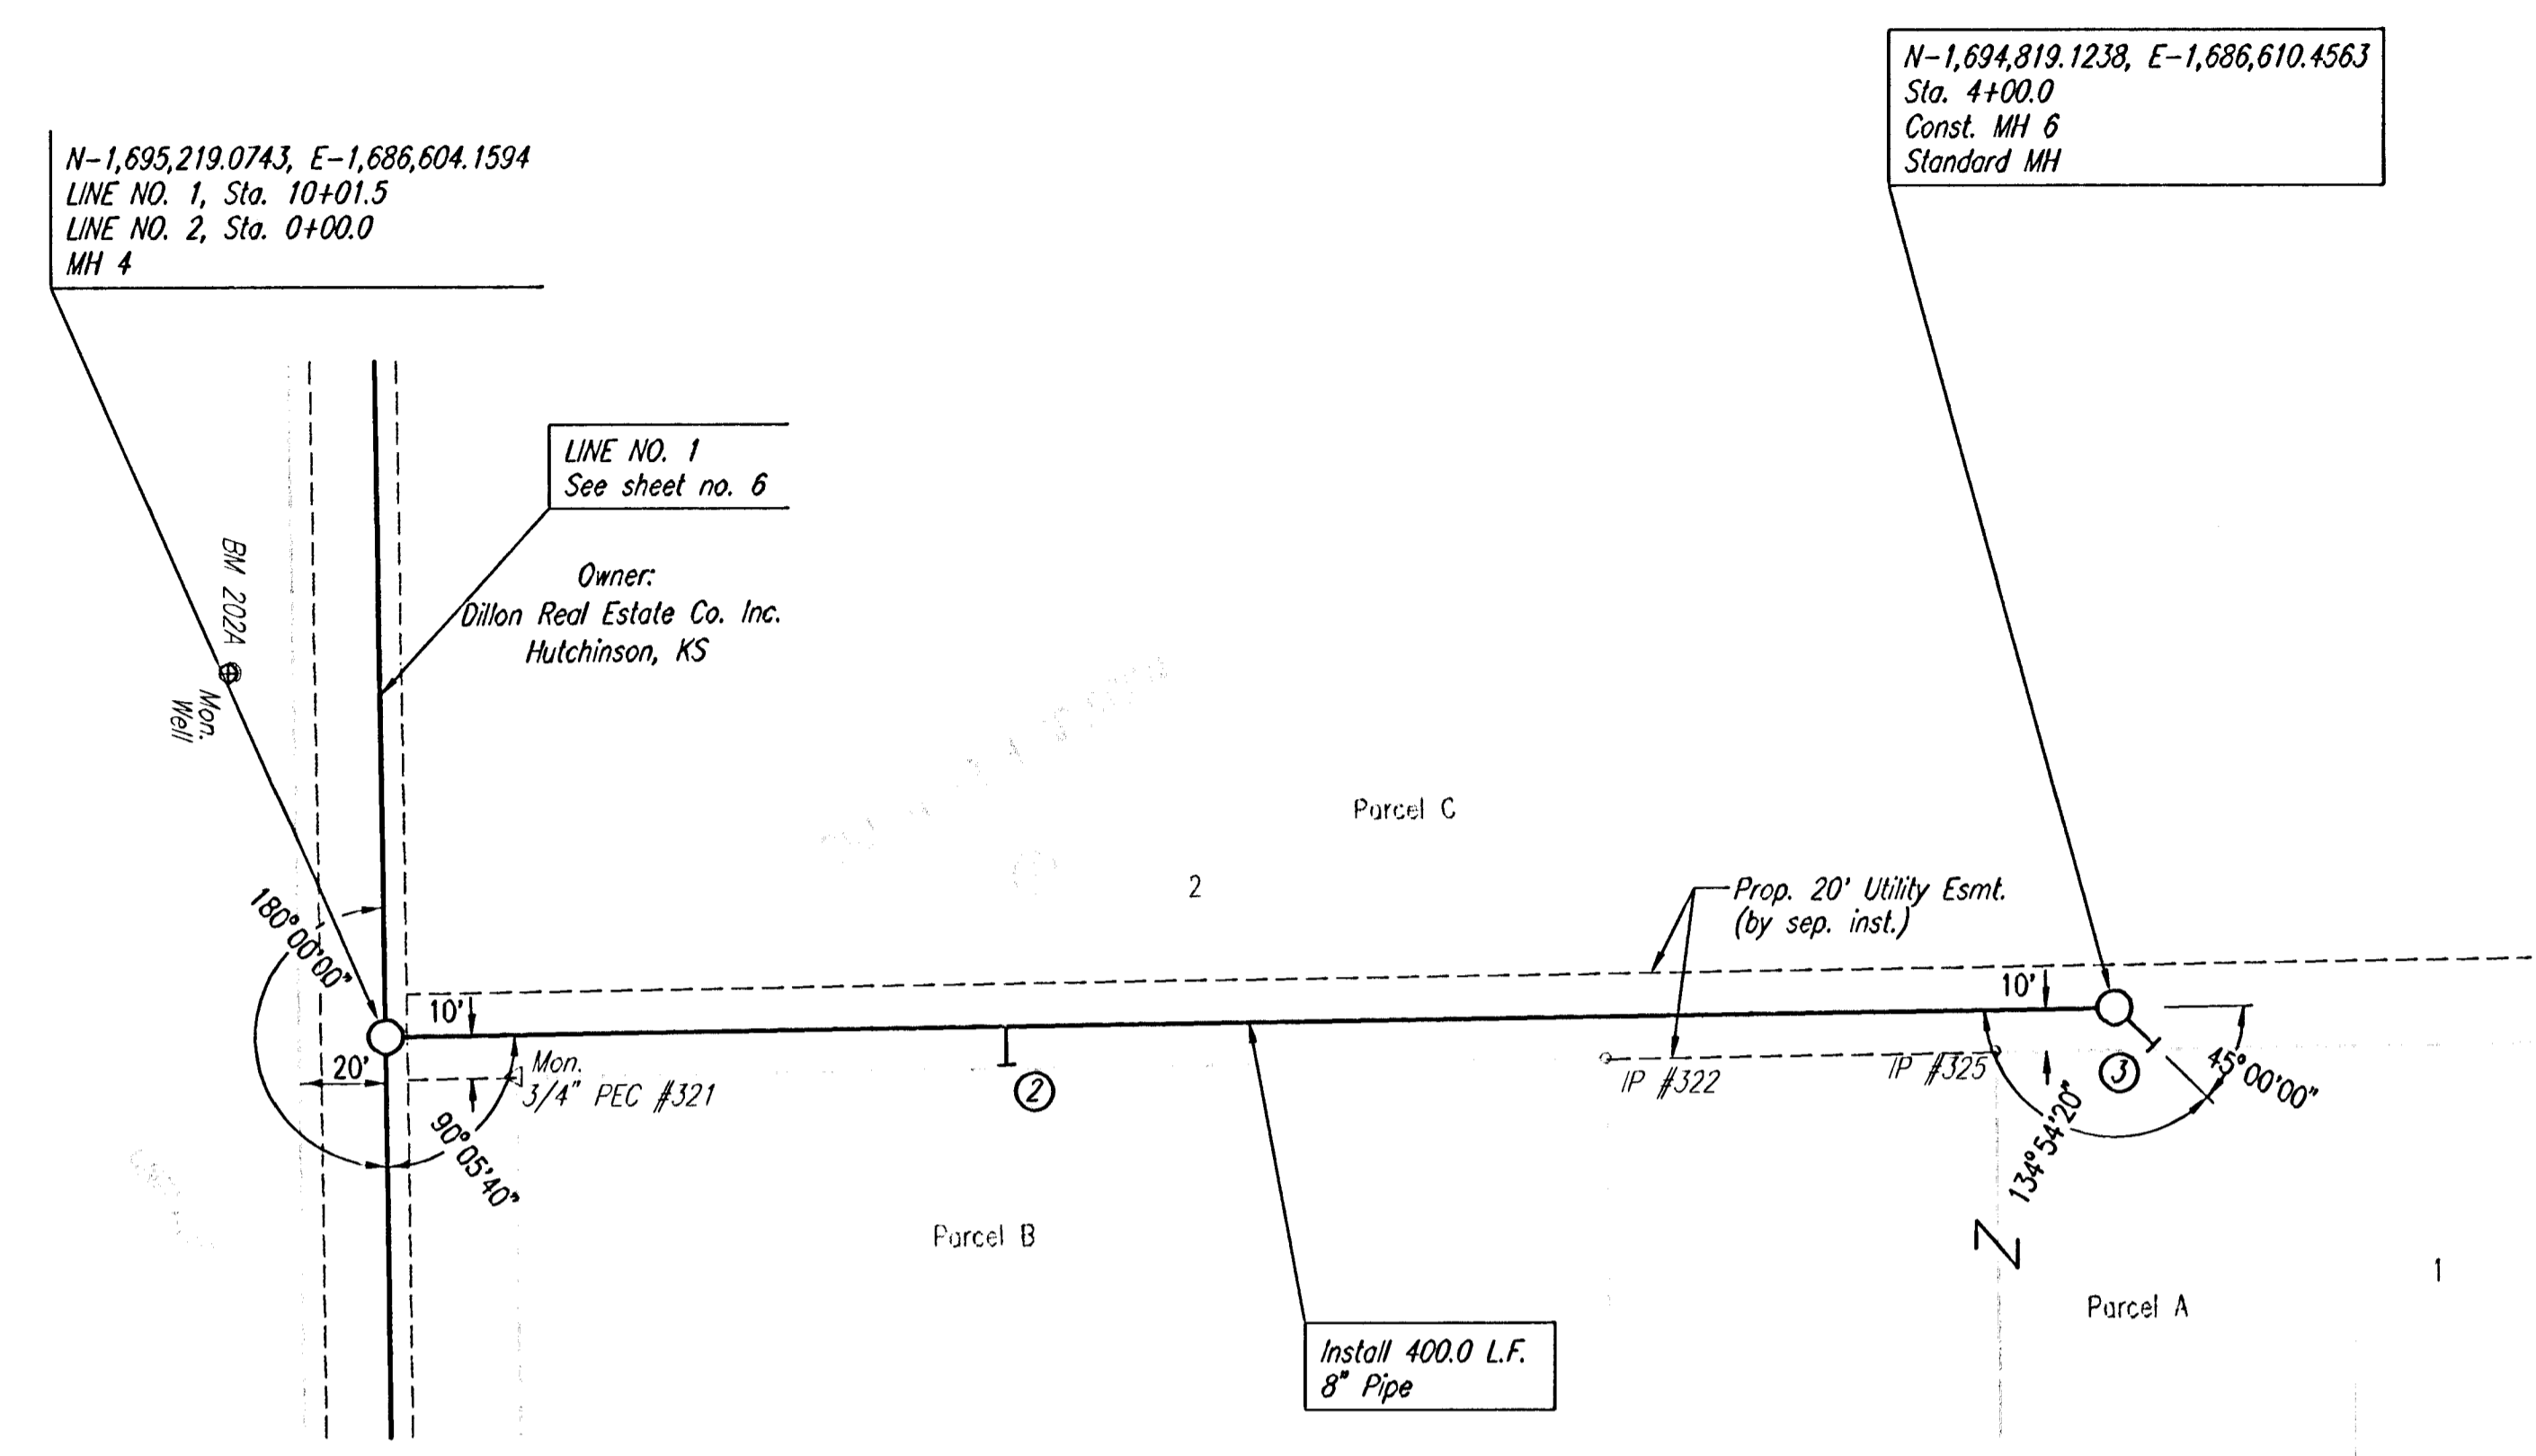

①
 ②
 DENOTES SEWER SERVICE
 SEE SHEET NO. 10 FOR SEWER
 SERVICE SCHEDULE AND DETAILS

SANITARY SEWER LINE NO. 2

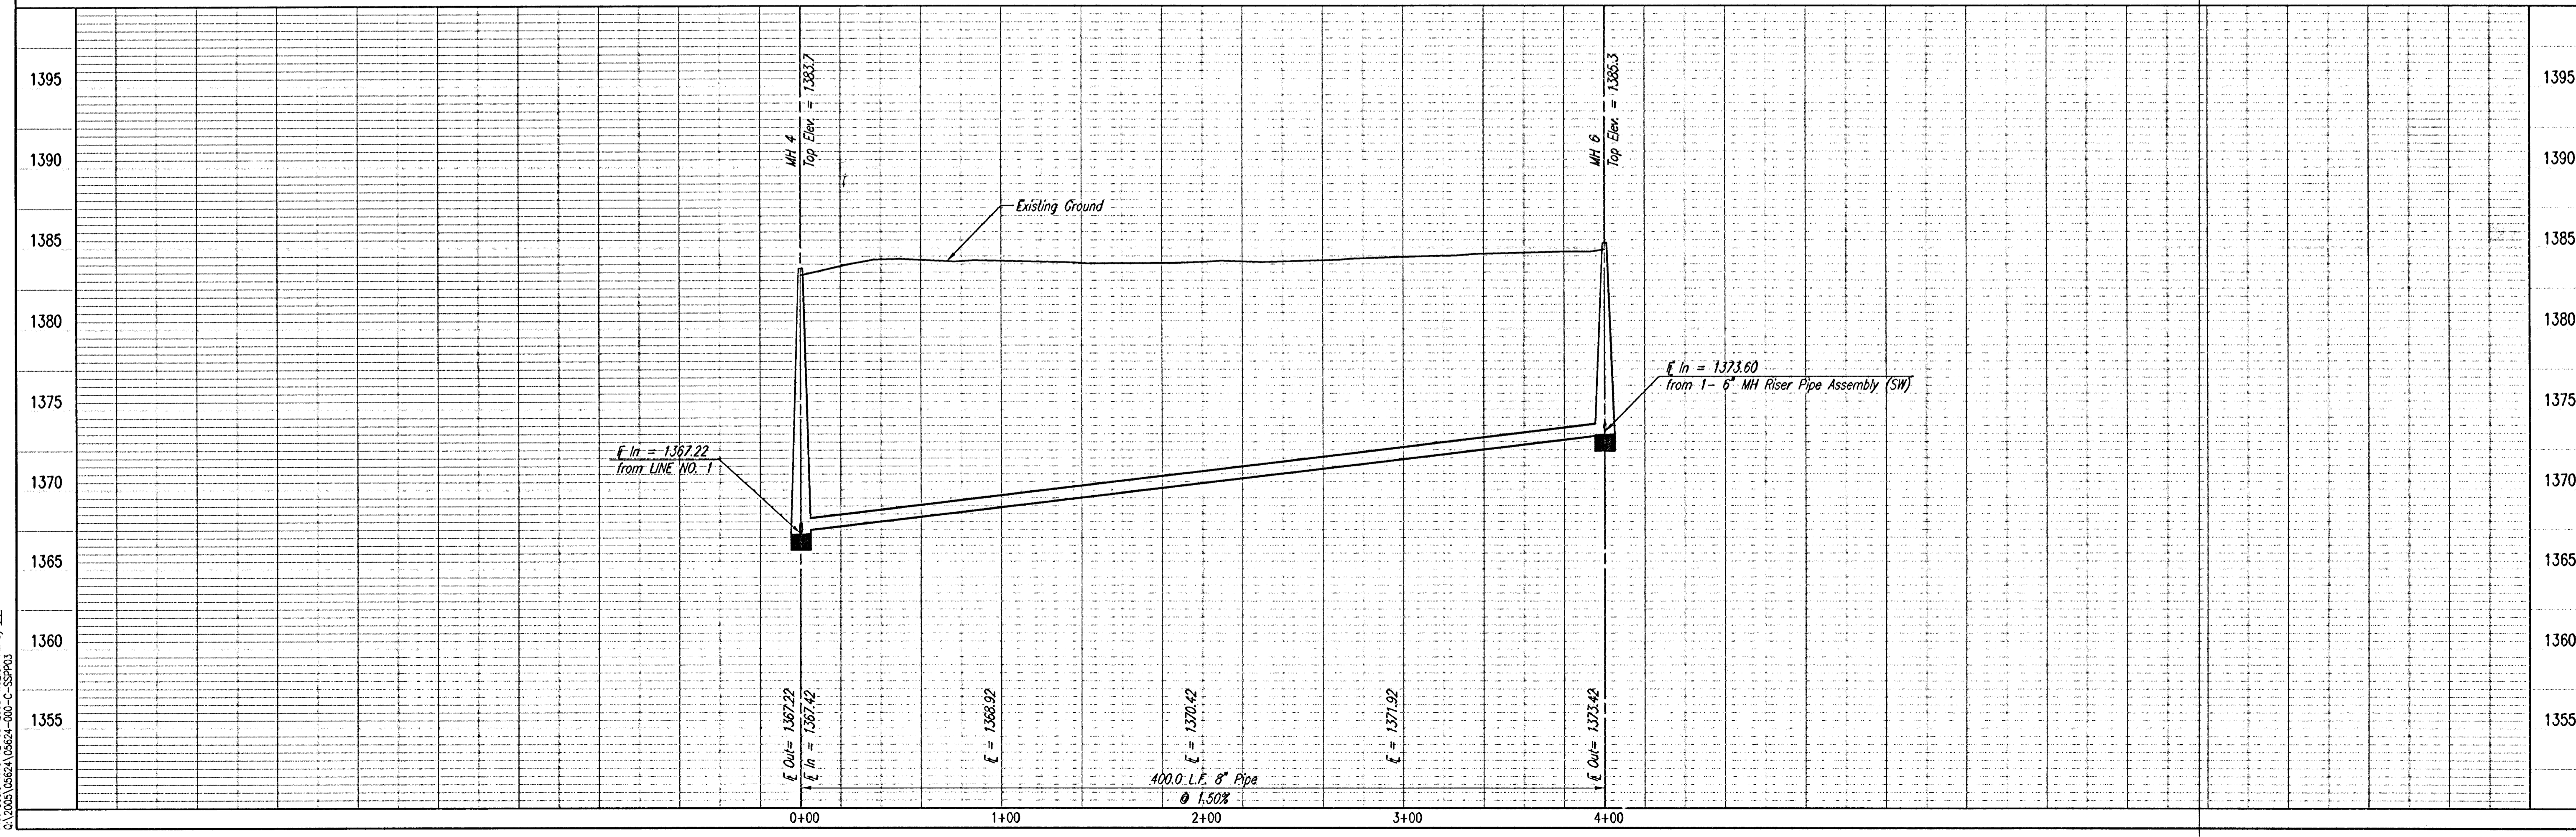

LATERAL 5, MAIN 10
 OF THE FOUR MILE CREEK SEWER
 SANITARY SEWER LINE NO. 2
 JAMES L. ARMOUR, P.E. - CITY ENGINEER
 CITY OF WICHITA PROJECT NO. 468-84124

Professional Engineering Consultants, P.A.
 303 S. TOPICA - WICHITA, KANSAS 67202
 316-262-2691 • FAX 316-262-3066
 Designed By: MDK
 Drawn By: CSL
 Job No.: 35-05624-042
 Date: November 2005