



BENCHMARK
 119th St. W. & Pawnee
 City of Wichita Benchmark Disc.
 NE corner of intersection. 40' E
 and 30' N of centerline. 59.5' N of
 power pole @ SE corner of
 intersection. 156.8' NNE of
 centerline of E concrete headwall on
 culvert under 119th St. W.
 Elev. = 148.68 (City Datum)
 Elev. = 1336.08 (N.G.V.D.29)

TURKEY CREEK 2ND ADDITION

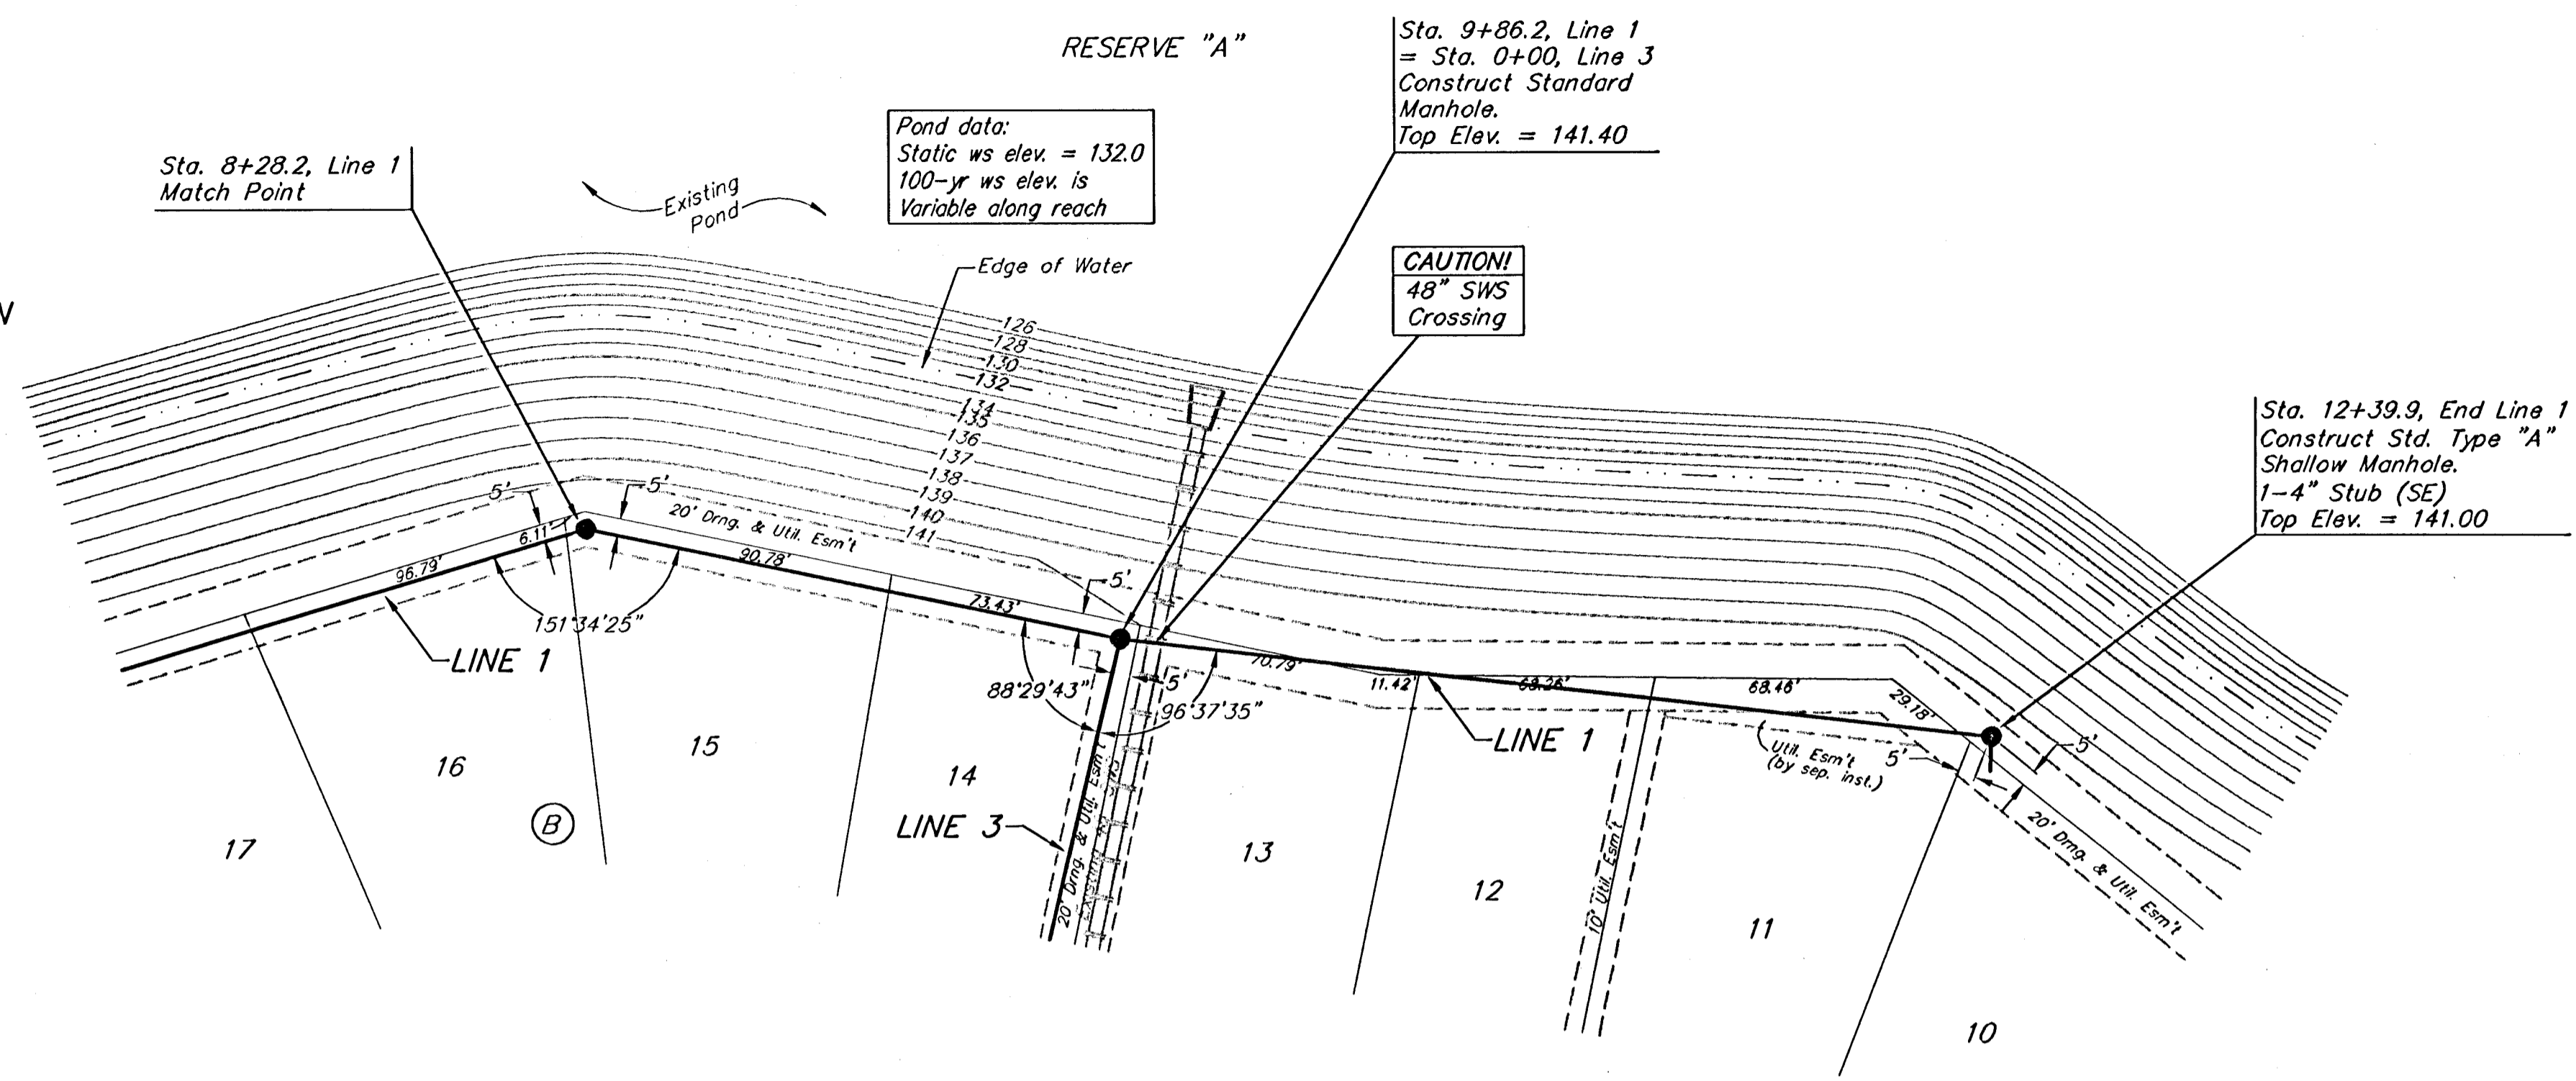

SCALE:
 1" = 40' HORIZONTAL
 1" = 5' VERTICAL
 • = IRON

TURKEY CREEK 2ND ADDITION

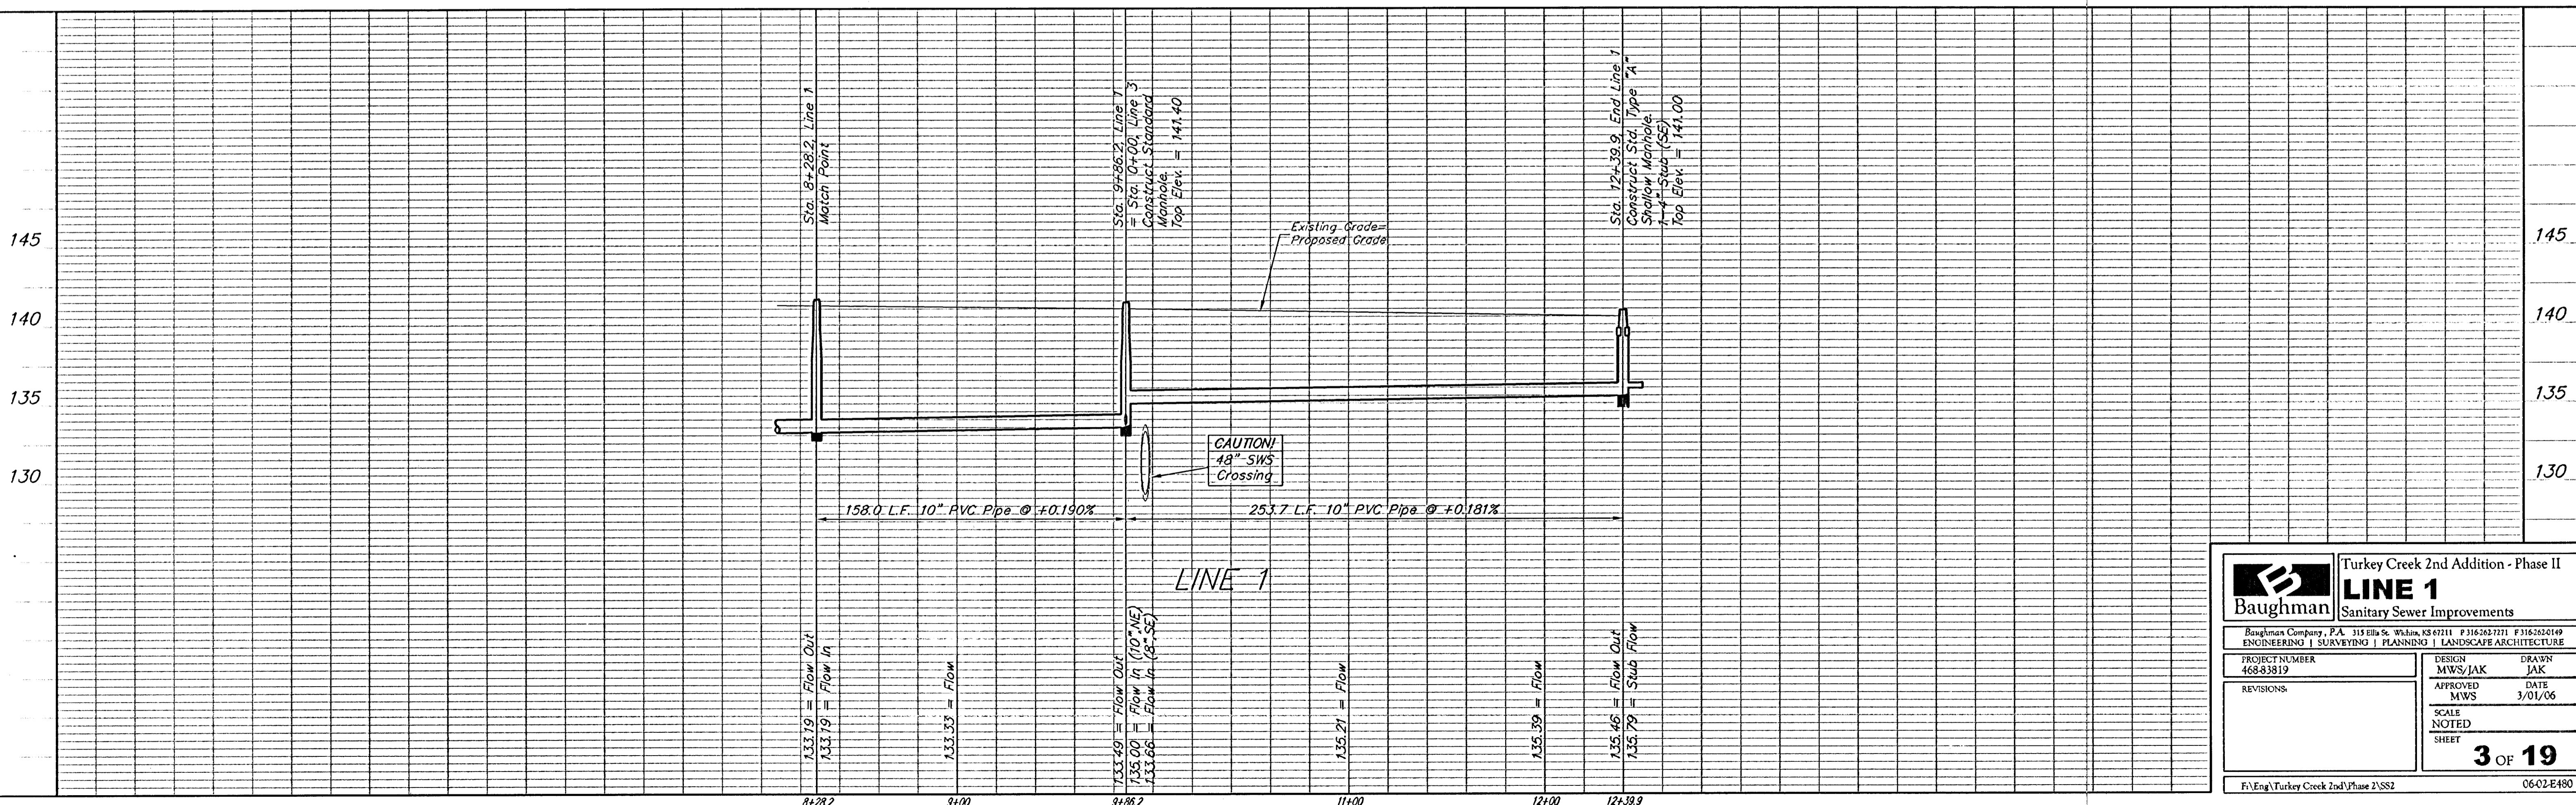

Baughman		Turkey Creek 2nd Addition - Phase II	
		LINE 1	
		Sanitary Sewer Improvements	
Baughman Company, P.A. 315 8th St. Wichita, KS 67211 P 316.262.7271 F 316.262.0149 ENGINEERING SURVEYING PLANNING LANDSCAPE ARCHITECTURE			
PROJECT NUMBER 468-83819	DESIGN MWS/JAK	DRAWN JAK	
REVISIONS:	APPROVED MWS	DATE 3/01/06	
	SCALE NOTED	SHEET	
		3 OF 19	
F:\Eng\Turkey Creek 2nd\Phase 2\SS2			06-02-E480