



BENCHMARK
 119th St. W. & Pawnee
 City of Wichita Benchmark Disc.
 NE corner of intersection. 40' E
 and 30' N of centerline. 59.5' N of
 intersection. 156.8' NNE of
 centerline of E concrete headwall on
 culvert under 119th St. W.
 Elev. = 148.68 (City Datum)
 Elev. = 1336.08 (N.G.V.D.29)

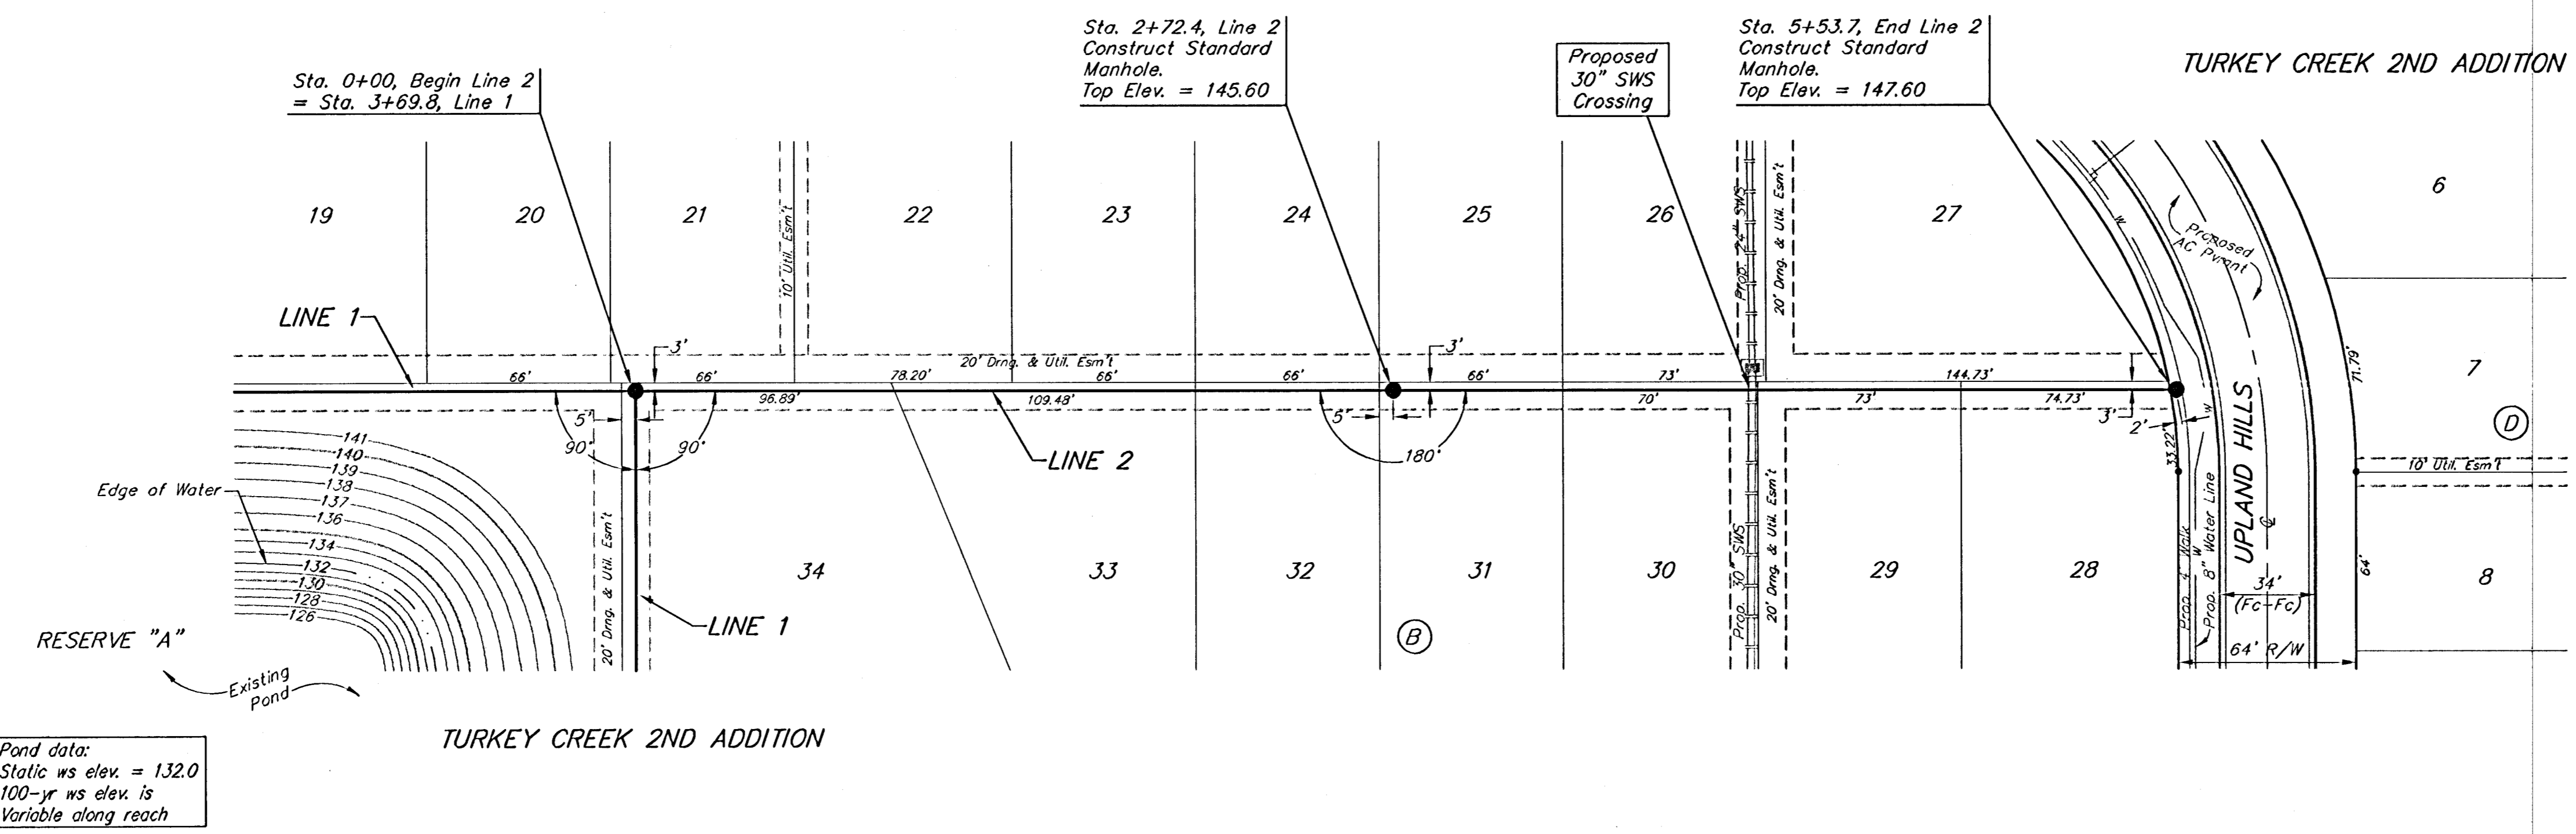

SCALE:
 1" = 40' HORIZONTAL
 1" = 5' VERTICAL
 • = IRON

Pond data:
 Static ws elev. = 132.0
 100-yr ws elev. is
 Variable along reach

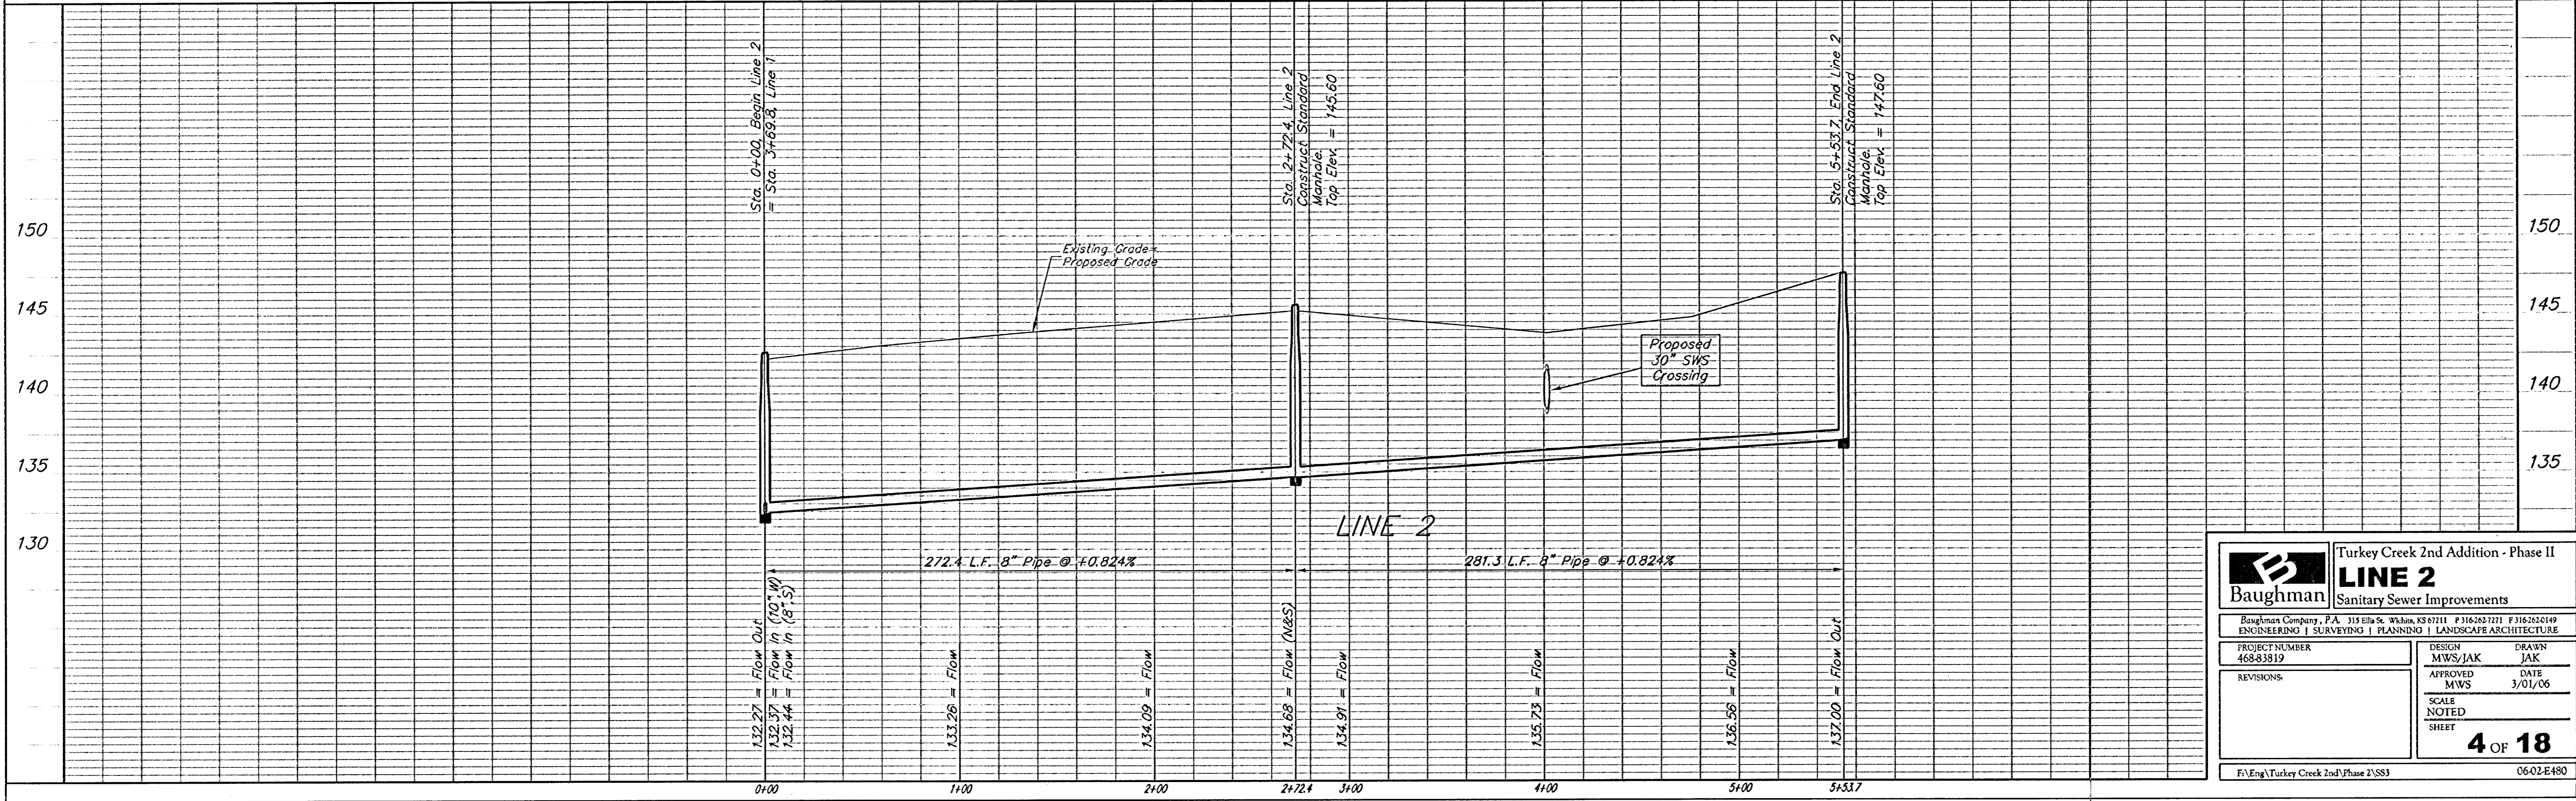

		Turkey Creek 2nd Addition - Phase II LINE 2 Sanitary Sewer Improvements	
<small>Baughman Company, P.A. 315 Ellis St. Wichita, KS 67211 P 316-262-7771 F 316-262-0149 ENGINEERING SURVEYING PLANNING LANDSCAPE ARCHITECTURE</small>			
PROJECT NUMBER 468-93819	DESIGN MWS/JAK	DRAWN JAK	DATE 3/01/06
REVISIONS:	APPROVED MWS	SCALE NOTED	SHEET 4 OF 18
<small>F:\Eng\Turkey Creek 2nd\Phase 2\SS3</small>			<small>06-02-E480</small>