

PAVING STREETS & INCIDENTAL DRAINAGE
REED'S COVE 4TH ADDITION
WICHITA KANSAS


STORM LINE 1
SHEET TITLE
PROJECT NUMBER
02121

DESIGN BY
SRS
DRAWN BY
BFL
CHECKED BY
GJA

ISSUED
MARCH 2006
REVISED


SHEET NO.
13 of 33

REED'S COVE FOURTH ADDITION

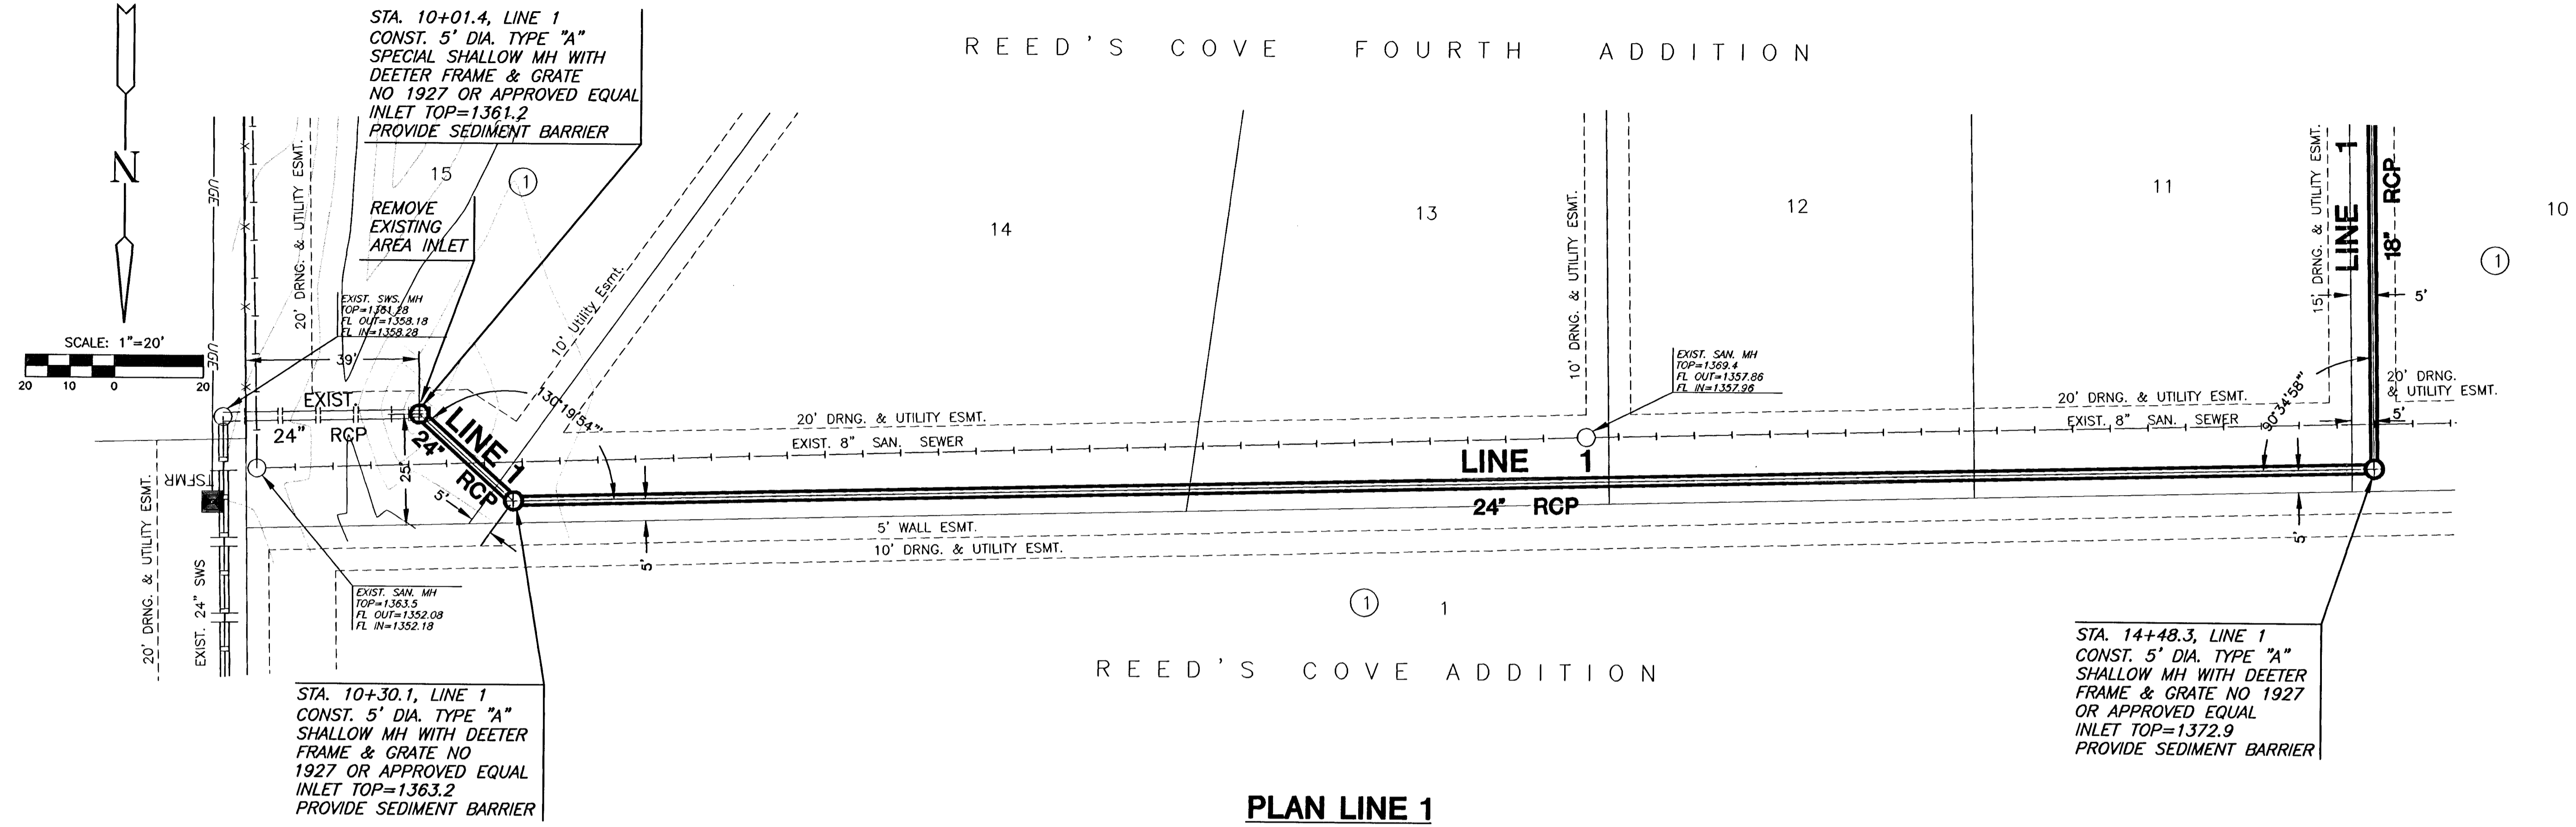

PLAN LINE 1

PROFILE LINE 1

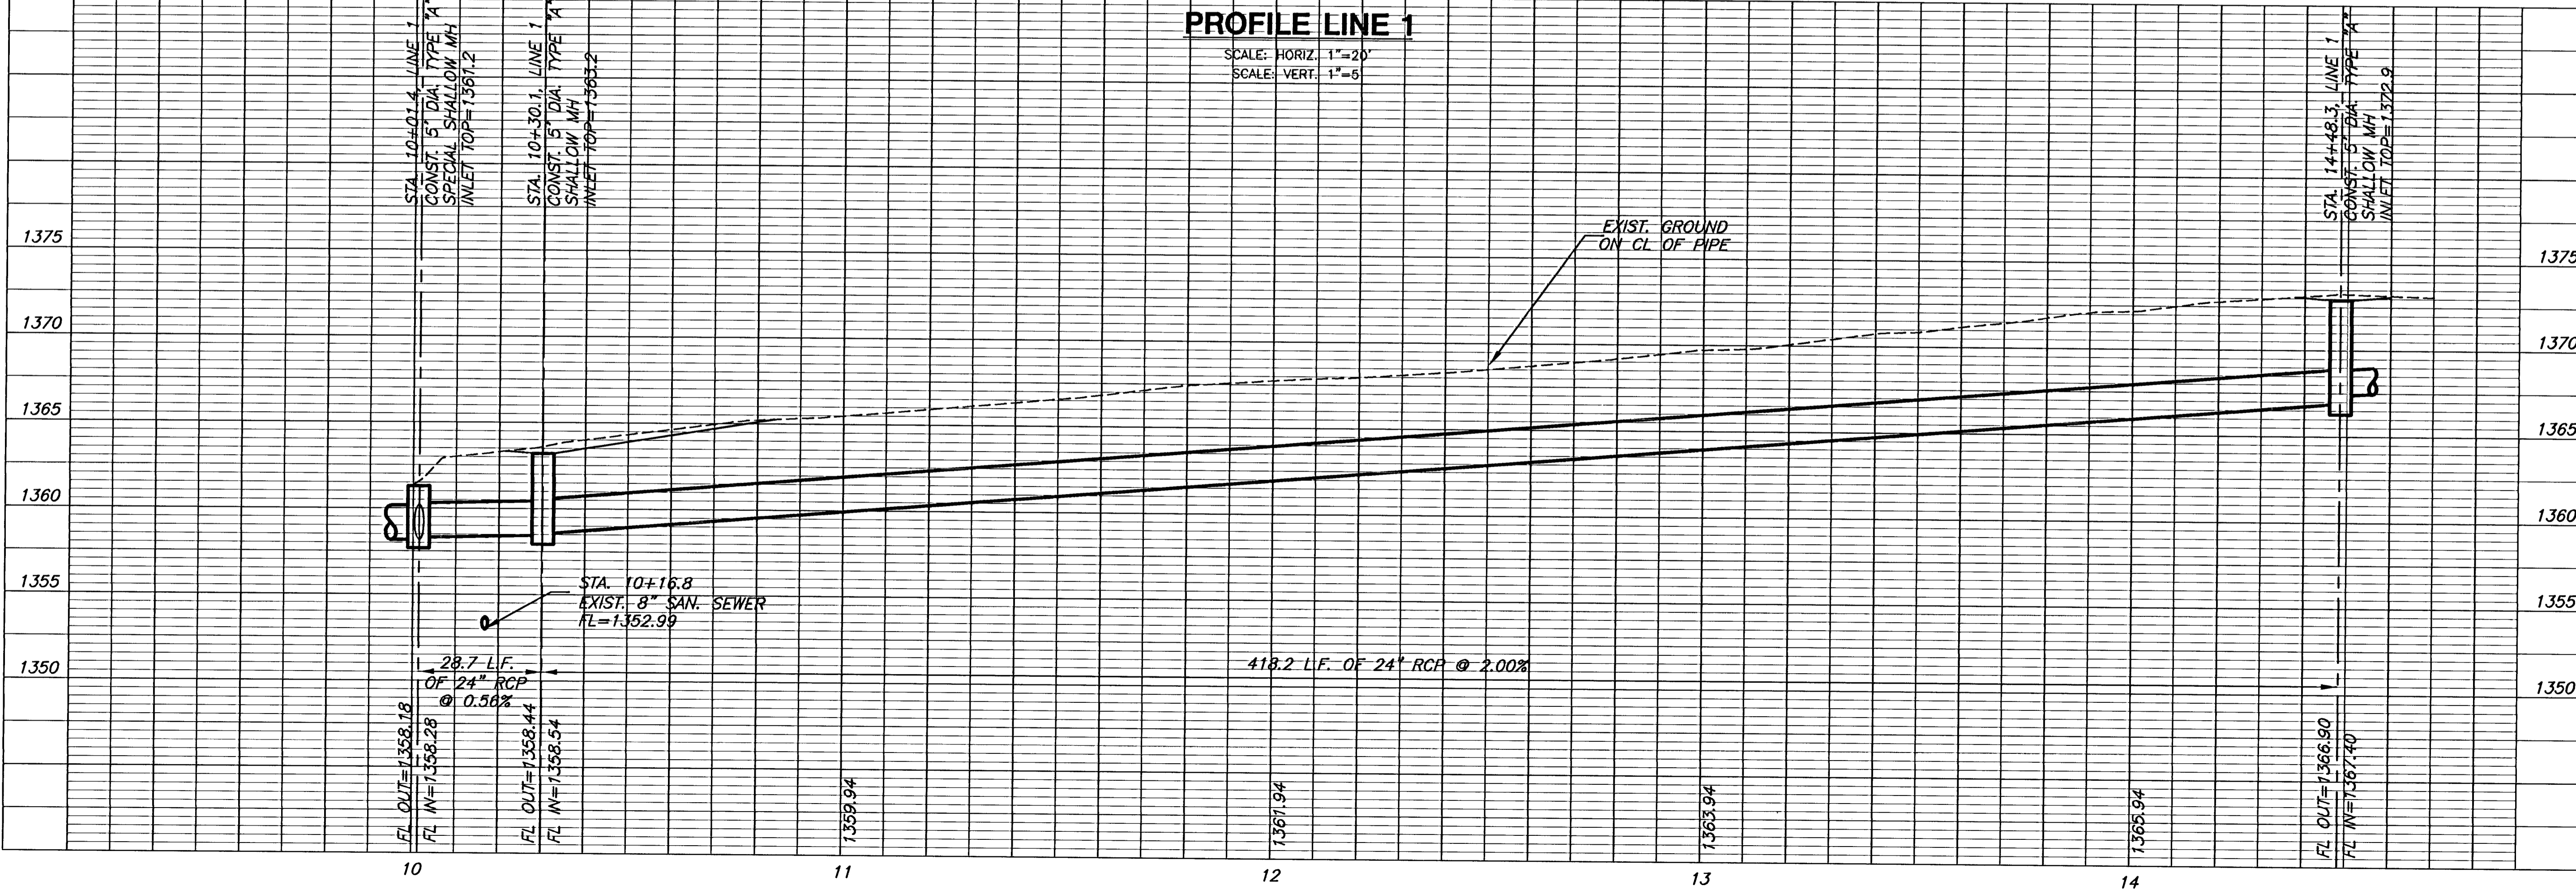

SCALE: HORIZ. 1"=20'
SCALE: VERT. 1"=5'

PL01110: Tuesday, March 14, 2006 @ 05:30PM

H:\GWA\02121\4th Addition\SWS\05121.D