


PLAN LINE 1

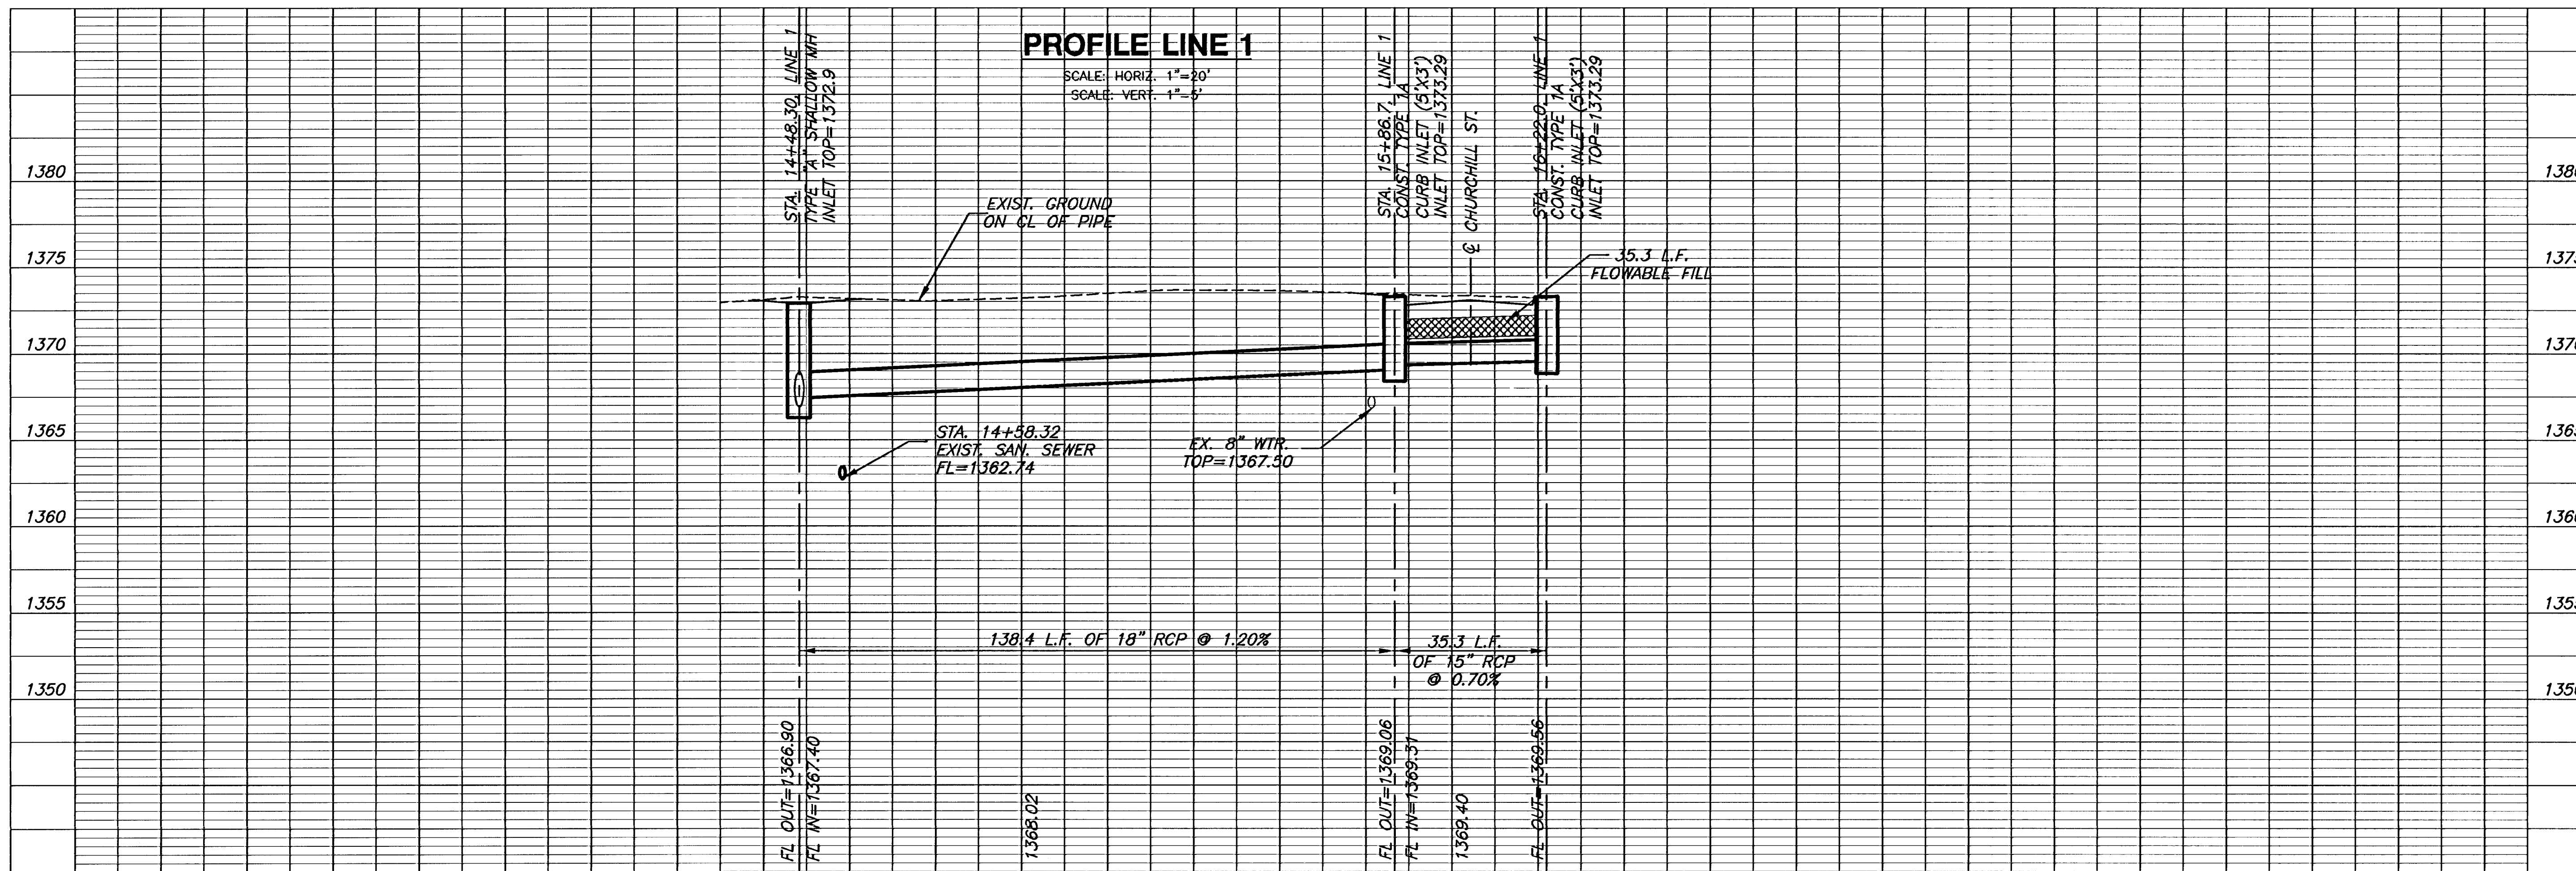

PROFILE LINE 1

SCALE: HORIZ. 1"=20'
SCALE: VERT. 1"=5'

MKEC
ENGINEERING
CONSULTANTS, INC.
411 N. WEBB ROAD
WICHITA, KS. 67206
316-684-9600

PAVING STREETS & INCIDENTAL DRAINAGE
REED'S COVE 4TH ADDITION
WICHITA, KANSAS

STORM
LINE 1
SHEET TITLE
PROJECT NUMBER 02121

DESIGN BY SRS
DRAWN BY BFL
CHECKED BY GJA

ISSUED MARCH 2006
REVISED

SHEET NO.
14 of 33

PLOTTED: Tuesday, March 14, 2006 @ 05:34PM

H:\CVIL\02121\4th Addition\SW\0212102