

PAVING STREETS & INCIDENTAL DRAINAGE
REED'S COVE 4TH ADDITION
WICHITA KANSAS



**STORM
LINE 2**

SHEET TITLE
PROJECT NUMBER
02121


DESIGN BY
SRS
DRAWN BY
BFL
CHECKED BY
GJA

ISSUED
MARCH 2006
REVISED

SHEET NO.
15 of 33

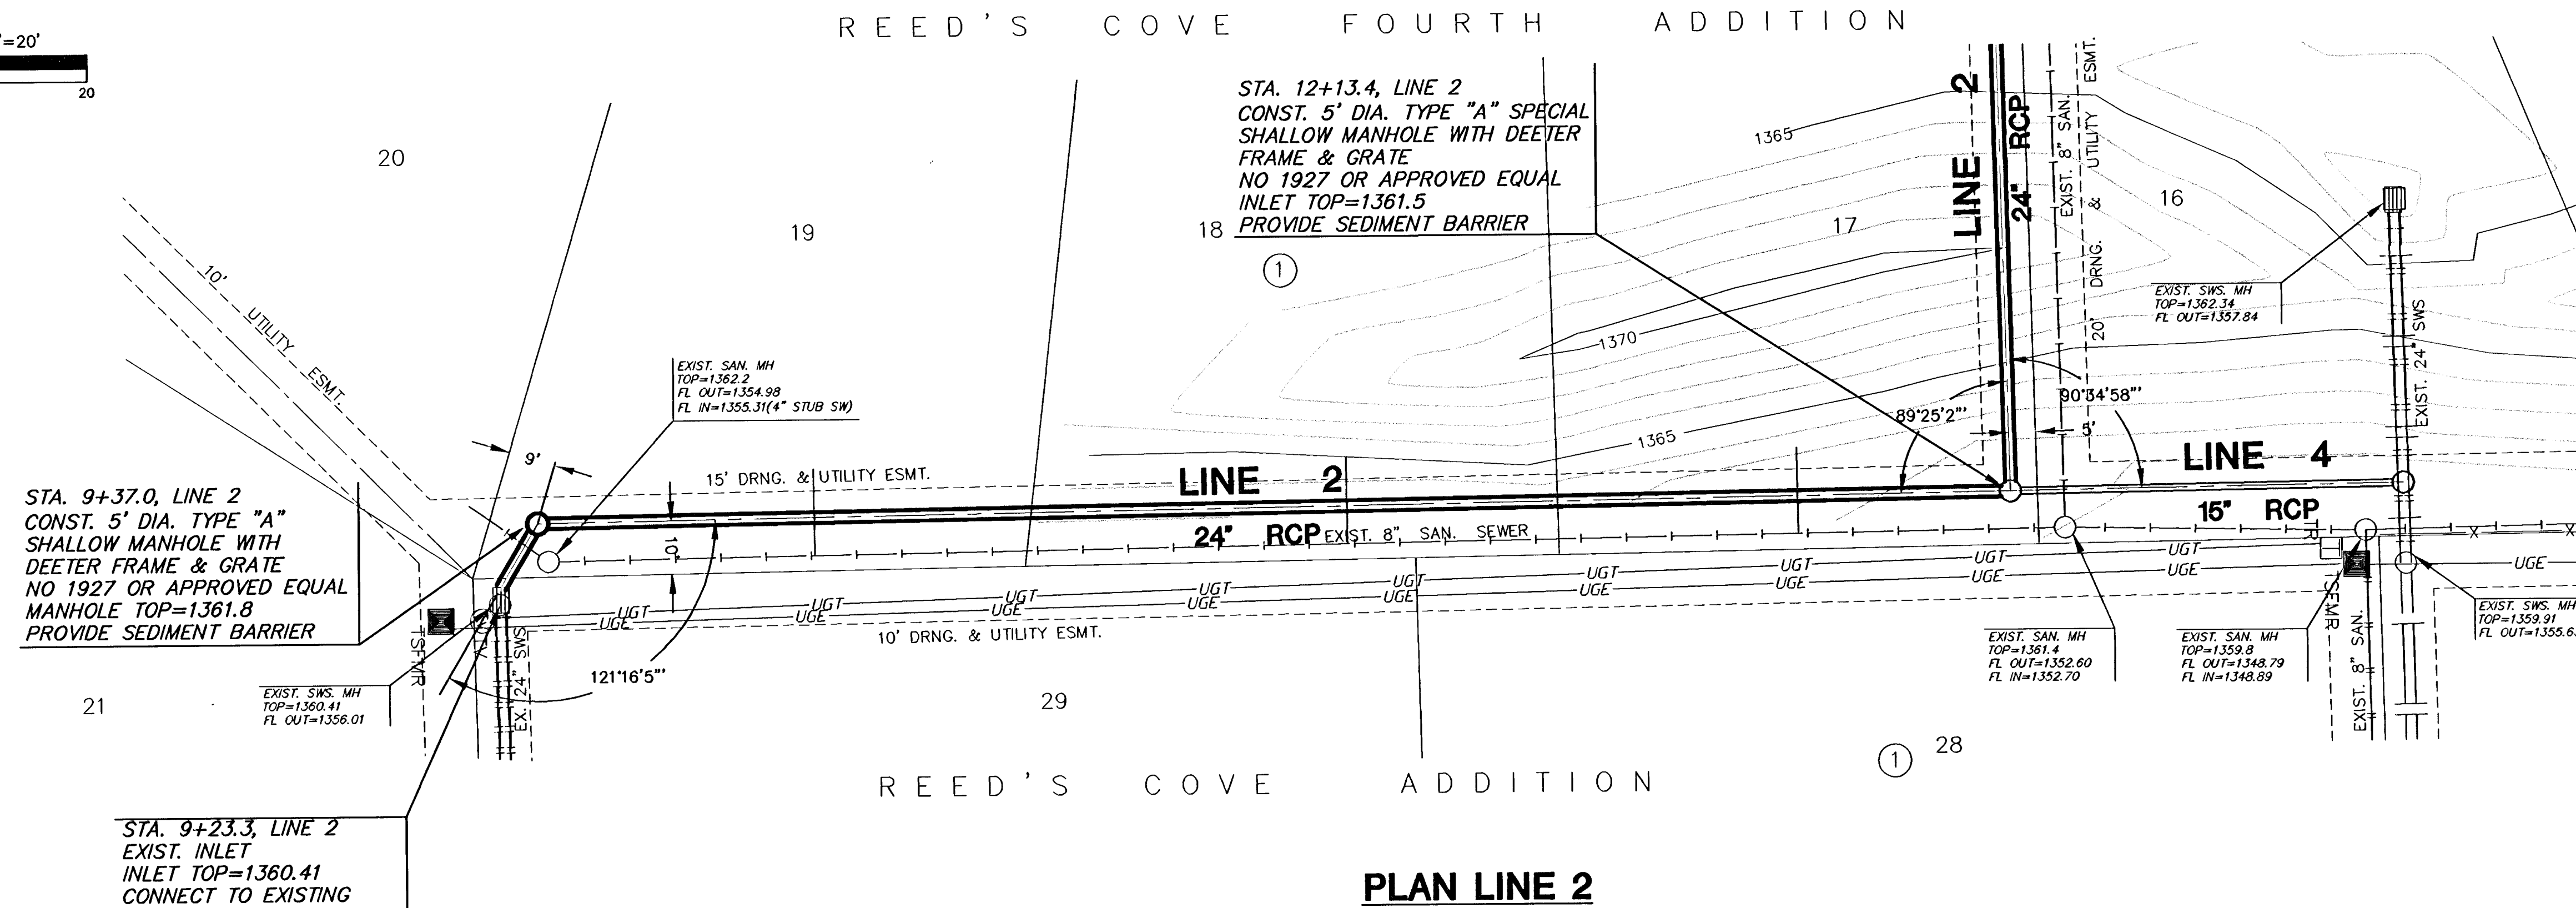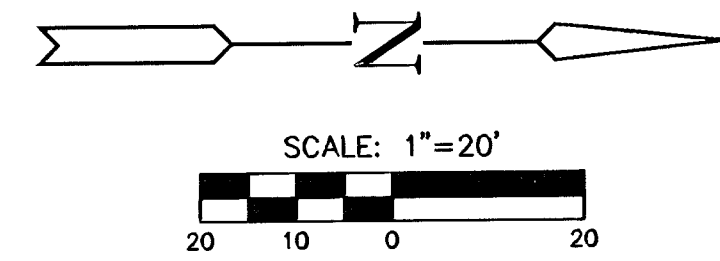

PLAN LINE 2

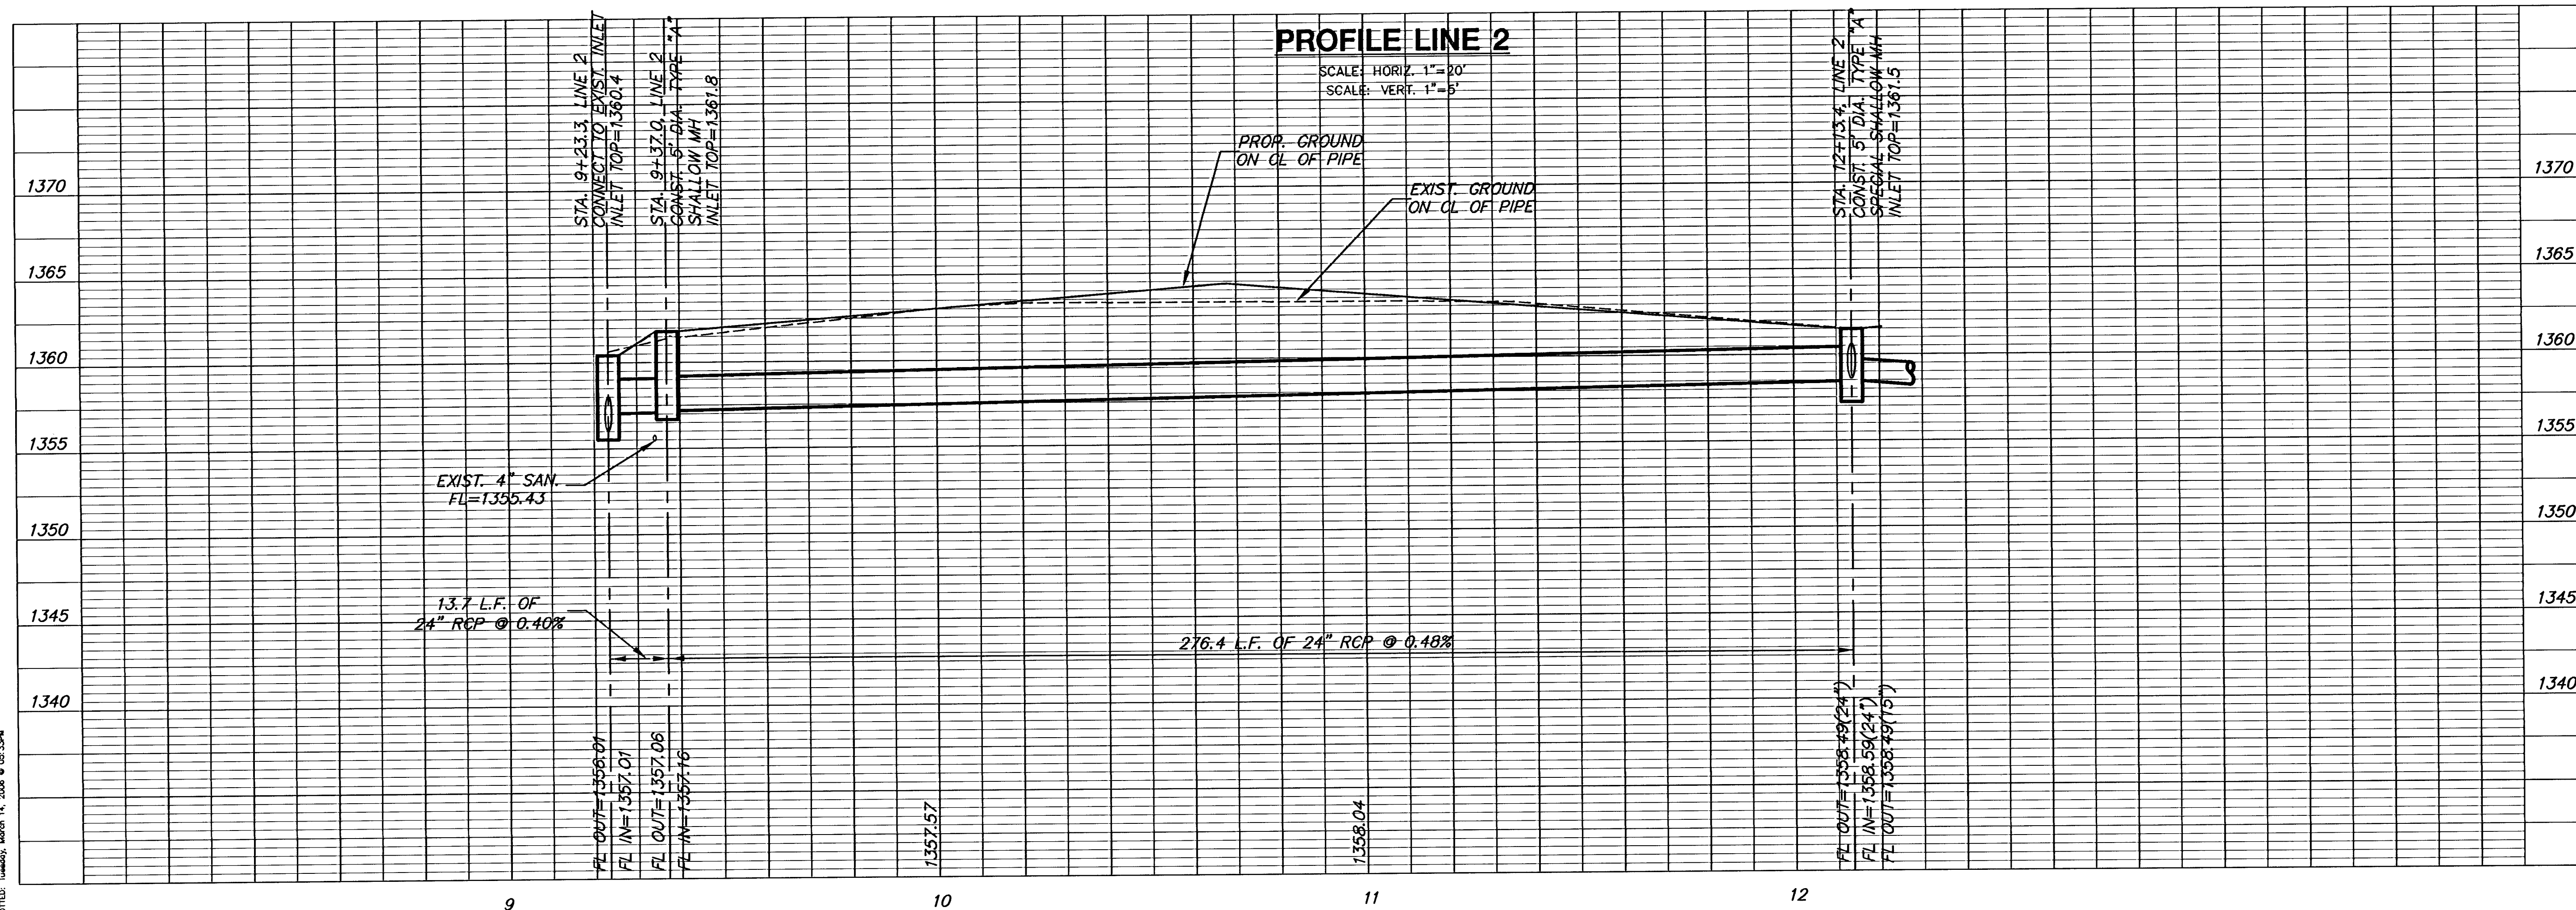

PROFILE LINE 2

SCALE: HORIZ. 1"=20'
SCALE: VERT. 1"=5'