


PLAN LINE 2

PROFILE LINE 2

SCALE: HORIZ 1"=20'
SCALE: VERT 1"=4'

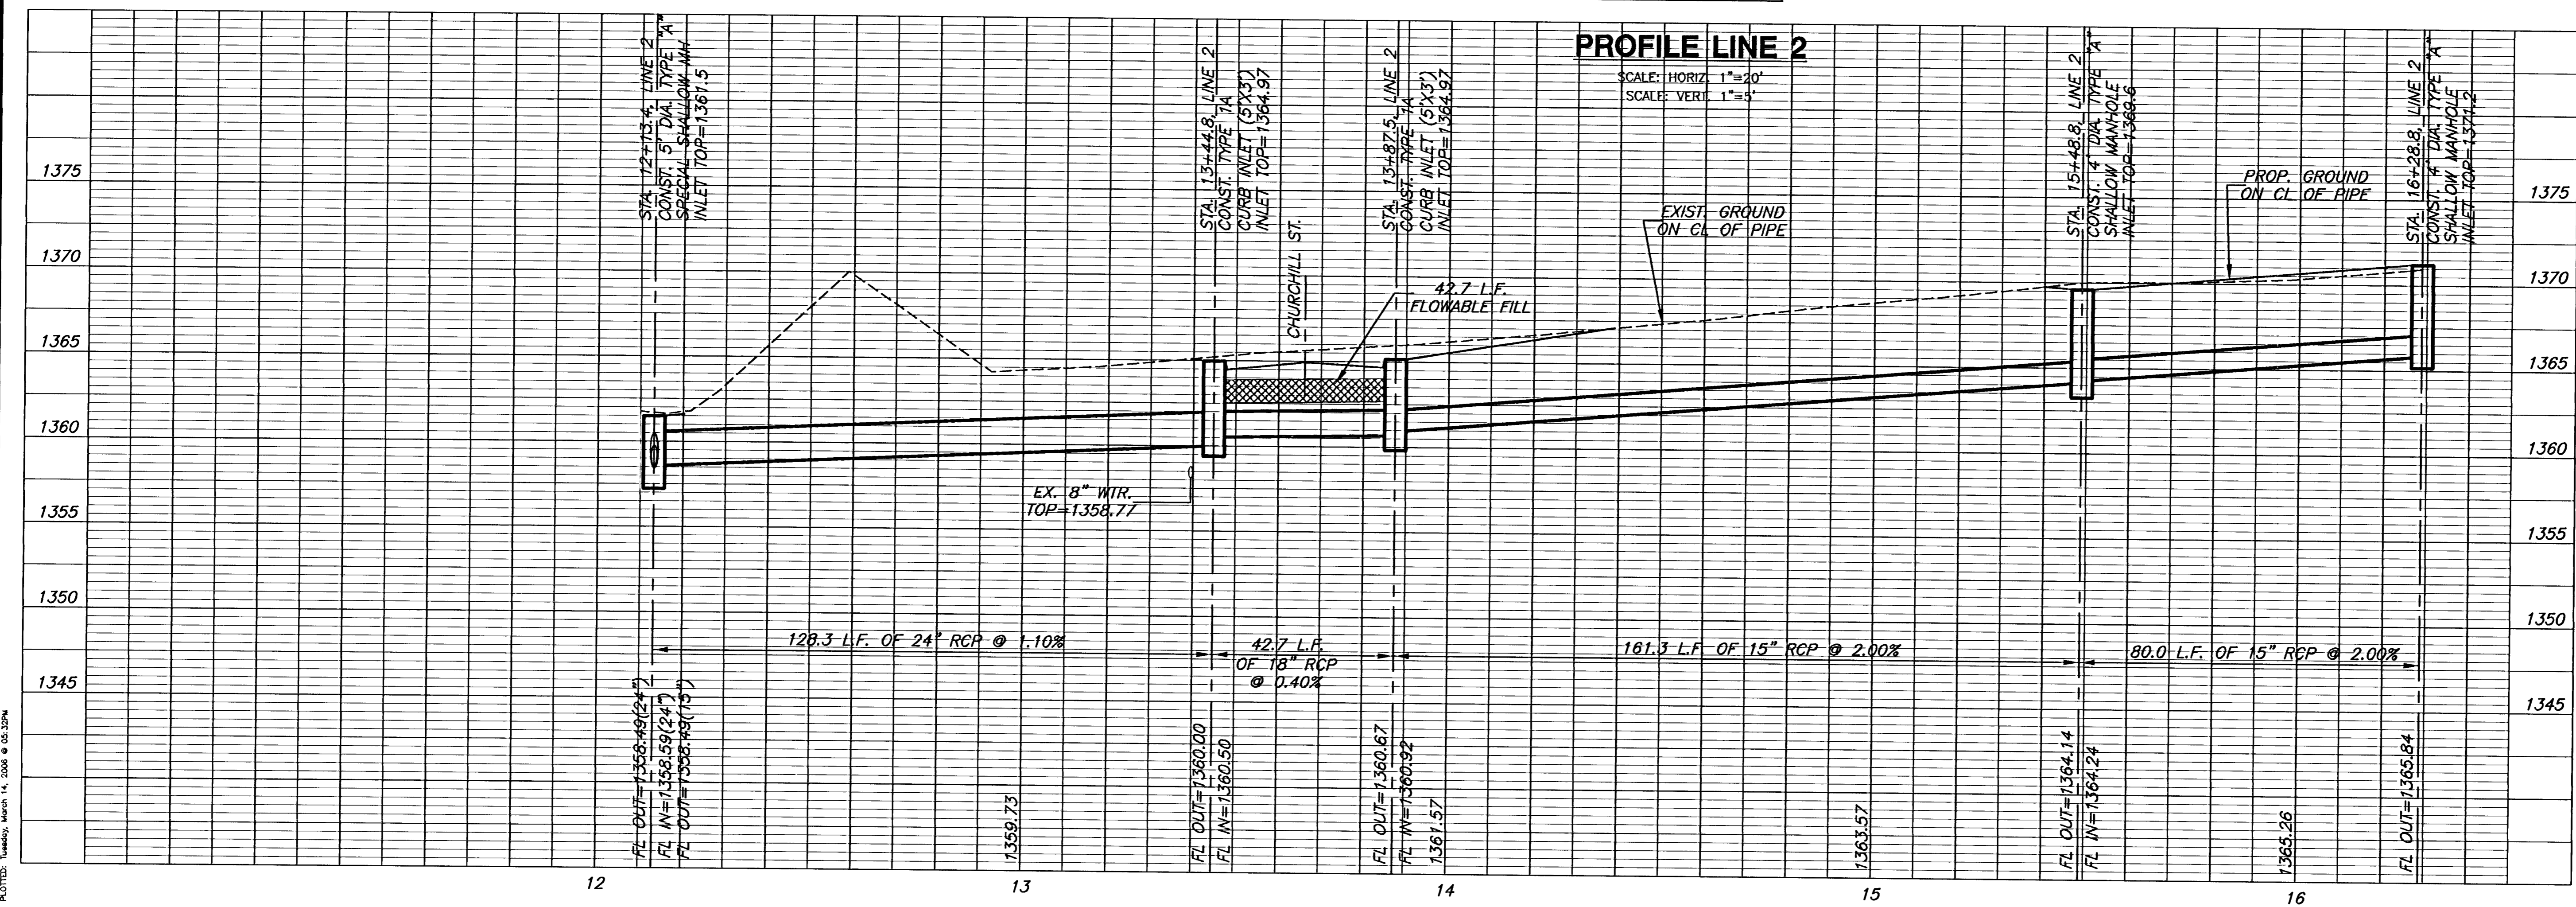

MKEC
ENGINEERING
CONSULTANTS, INC.
411 N. WEBB ROAD
WICHITA, KS. 67206
316-684-9600

PAVING STREETS & INCIDENTAL DRAINAGE
REED'S COVE 4TH ADDITION
WICHITA KANSAS

STORM
LINE 2
SHEET TITLE
PROJECT NUMBER
02121

DESIGN BY
SRS
DRAWN BY
BFL
CHECKED BY
GJA

ISSUED
MARCH 2006
REVISED

SHEET NO.
16 of 33

PLOTTED: Tuesday, March 14, 2006 @ 05:25PM

H:\CIVIL\02121\4th Addition\SWS\02121.DWG