

PAVING STREETS & INCIDENTAL DRAINAGE
REED'S COVE 4TH ADDITION
WICHITA KANSAS


**STORM
LINE 3**

SHEET TITLE
PROJECT NUMBER
02121


DESIGN BY
DRAWN BY
CHECKED BY
**SRS
BFL
GJA**

ISSUED
REVISIONS
MARCH 2006

SHEET NO.
17 of 33

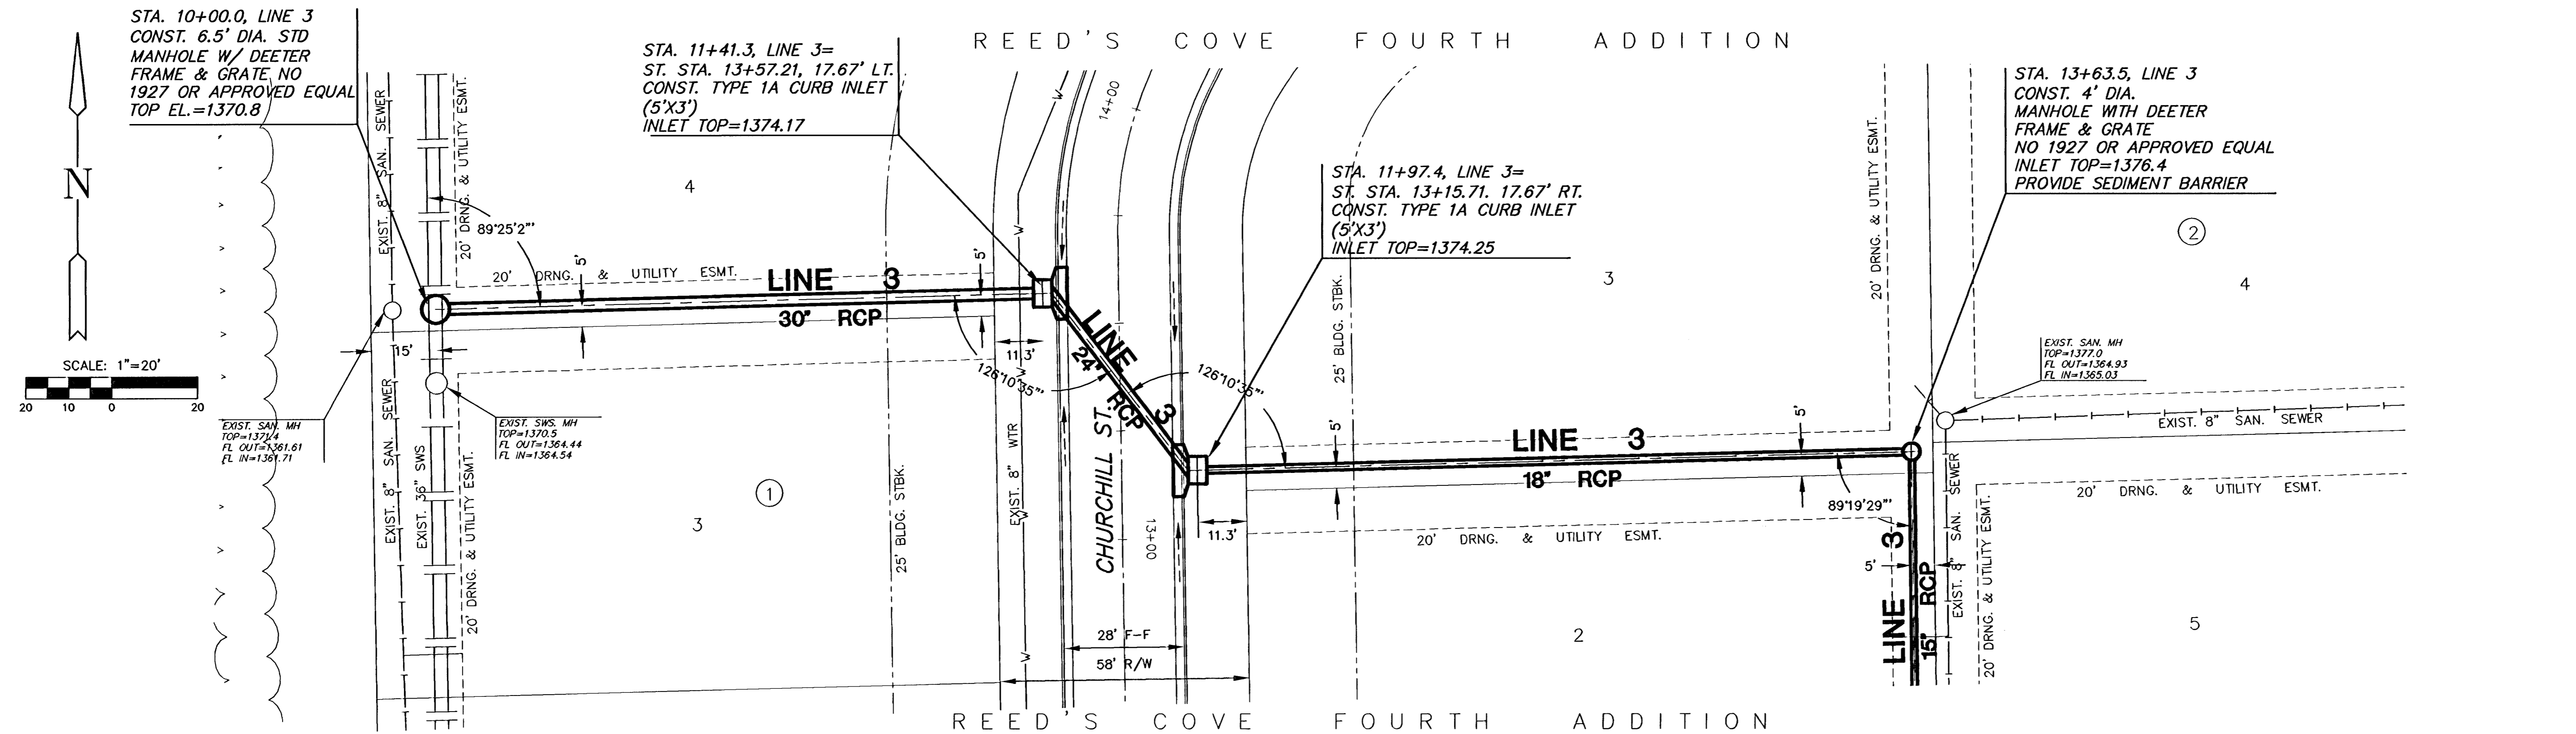

PLAN LINE 3

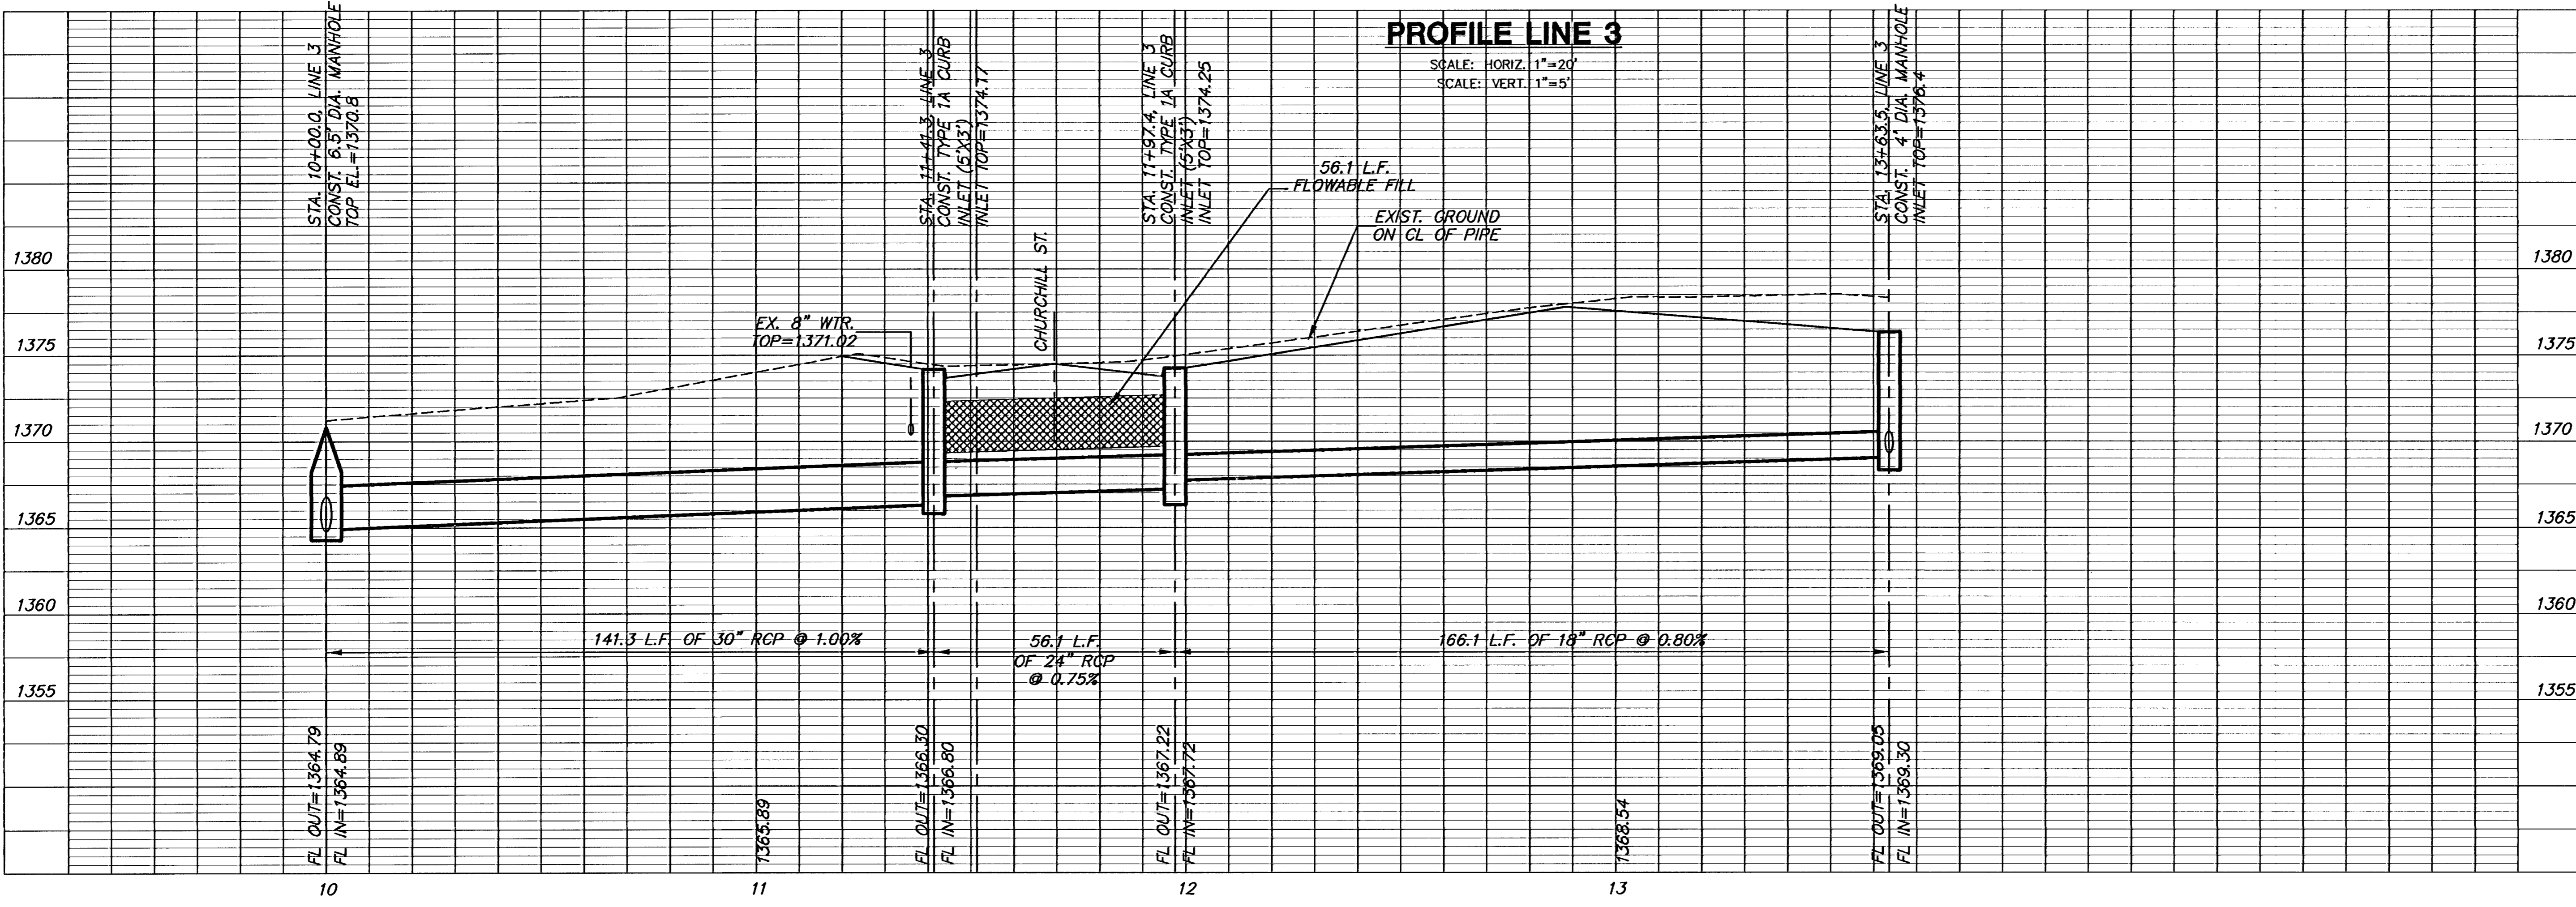

PROFILE LINE 3

PL02121: Tuesday, March 14, 2006 @ 04:57PM

H:\Civil\02121\4th Addition\SW\02121.DWG