


CHURCHILL STREET

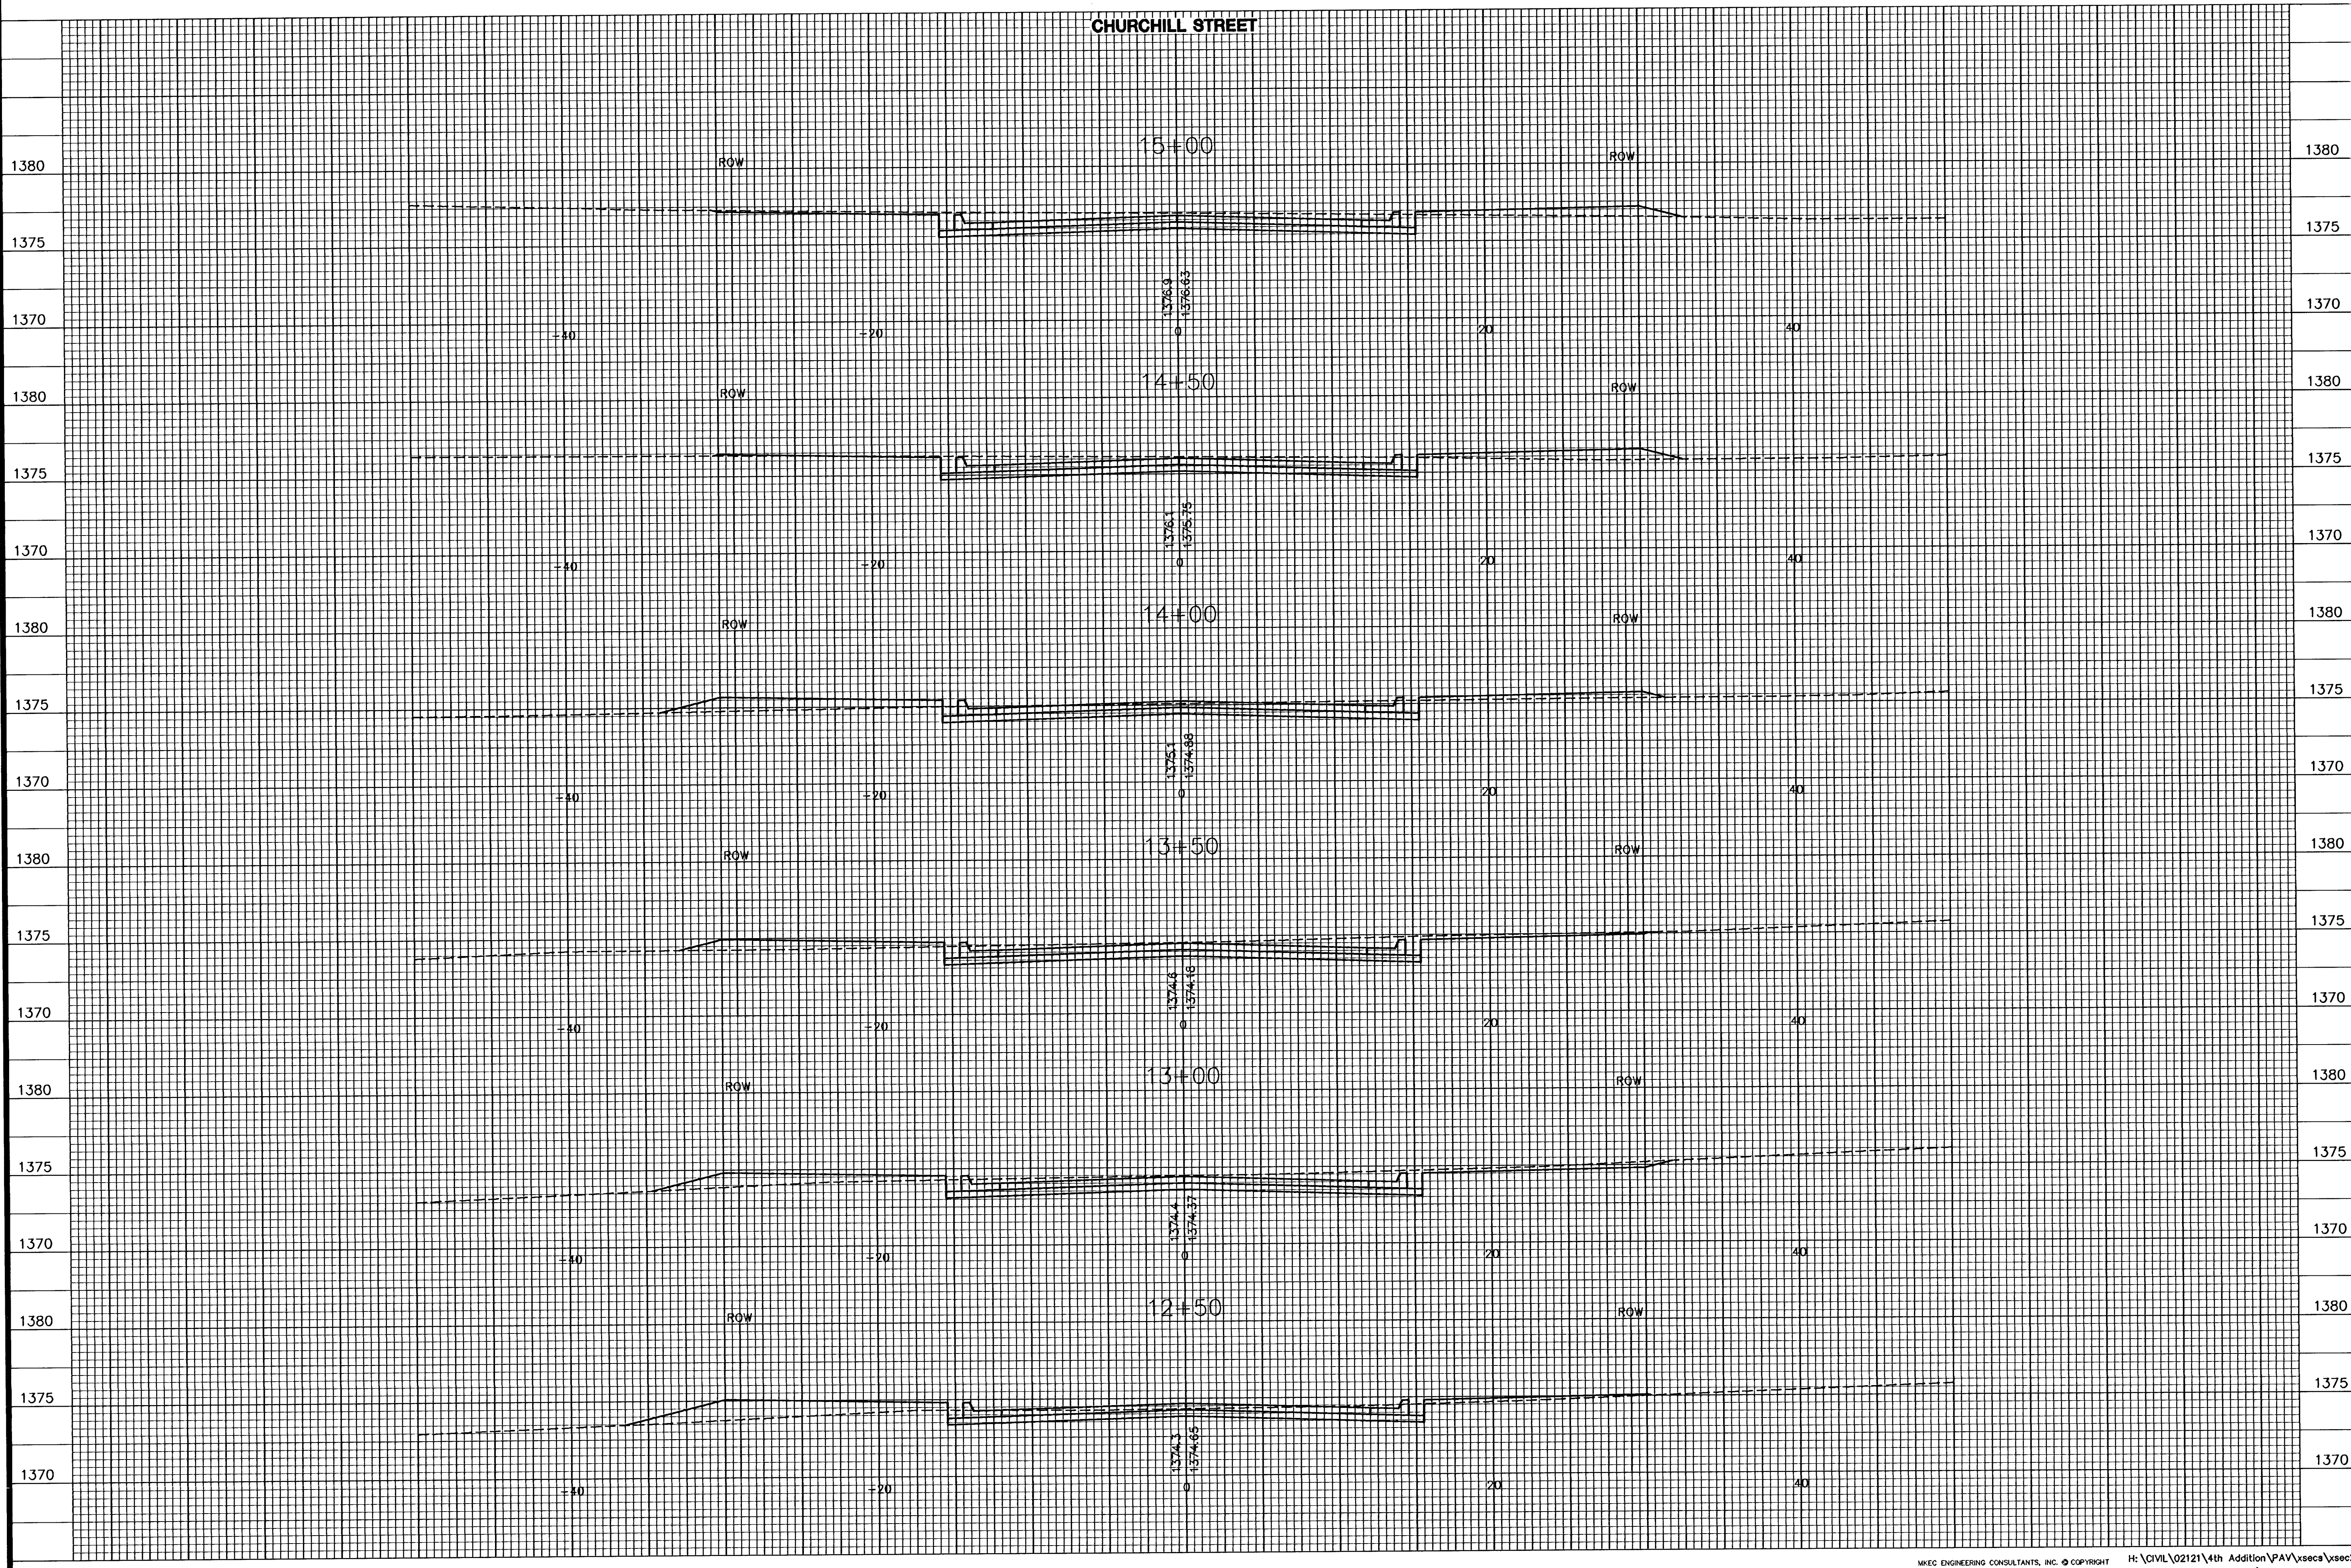

MKEC
ENGINEERING
CONSULTANTS, INC.
411 N. WEBB ROAD
WICHITA, K.S. 67206
316-604-9600

1380
1375
1370
1380
1375
1370
1380
1375
1370
1380
1375
1370
1380
1375
1370
1380
1375
1370
1380
1375
1370

PAVING STREETS AND INCIDENTAL DRAINAGE
**REEDS COVE
FOURTH ADDITION**

CROSS SECTIONS
SHEET TITLE
472-84385
PROJECT NUMBER

DESIGN BY *SRS*
DRAWN BY *BFL/KWS*
CHECKED BY *GJA*

ISSUED *MARCH 2006*
REVISED

SHEET NO.
27 of 33