


CHURCHILL STREET

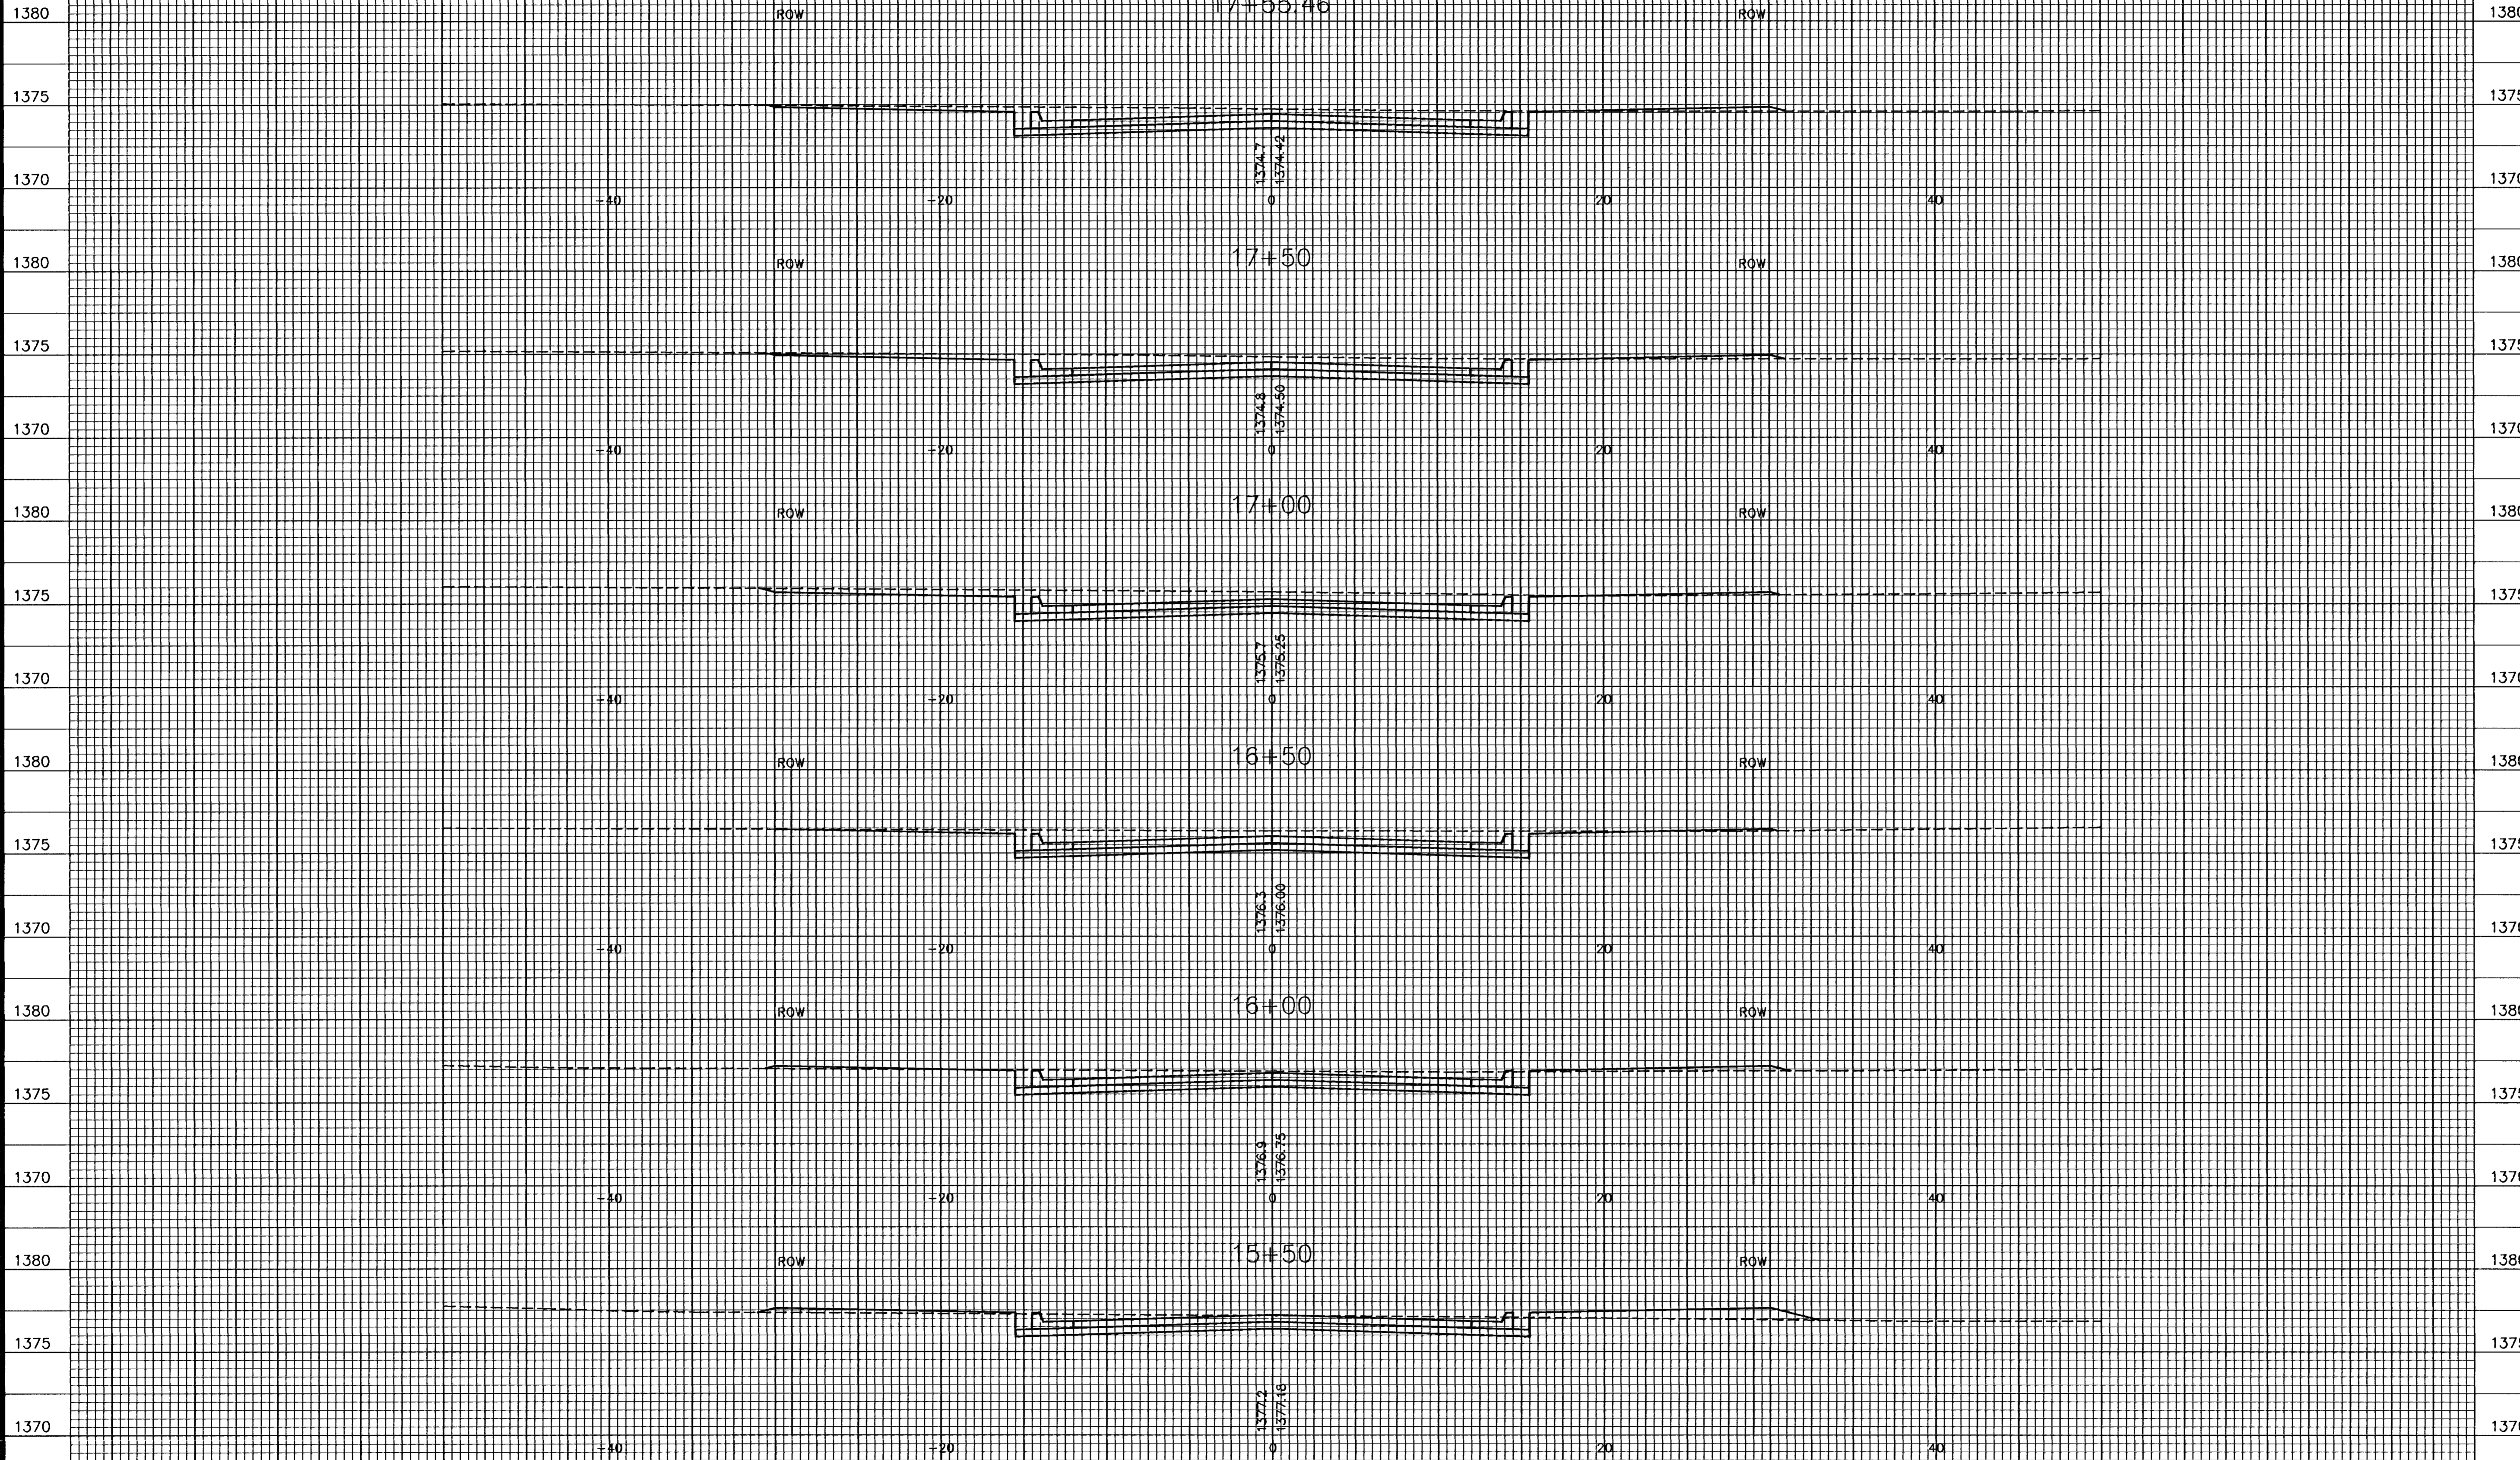

411 N. WEBB ROAD  
WICHITA, KS. 67206  
316 - 684 - 9600



PAVING STREETS AND INCIDENTAL DRAINAGE  
REEDS COVE  
FOURTH ADDITION

CROSS SECTIONS

SHEET TITLE  
472-84385  
PROJECT NUMBER

DESIGN BY  
SRS  
DRAWN BY  
BFL/KWS  
CHECKED BY  
GJA

ISSUED  
MARCH 2006  
REVISED

SHEET NO.  
28 of 33