


CHURCHILL STREET

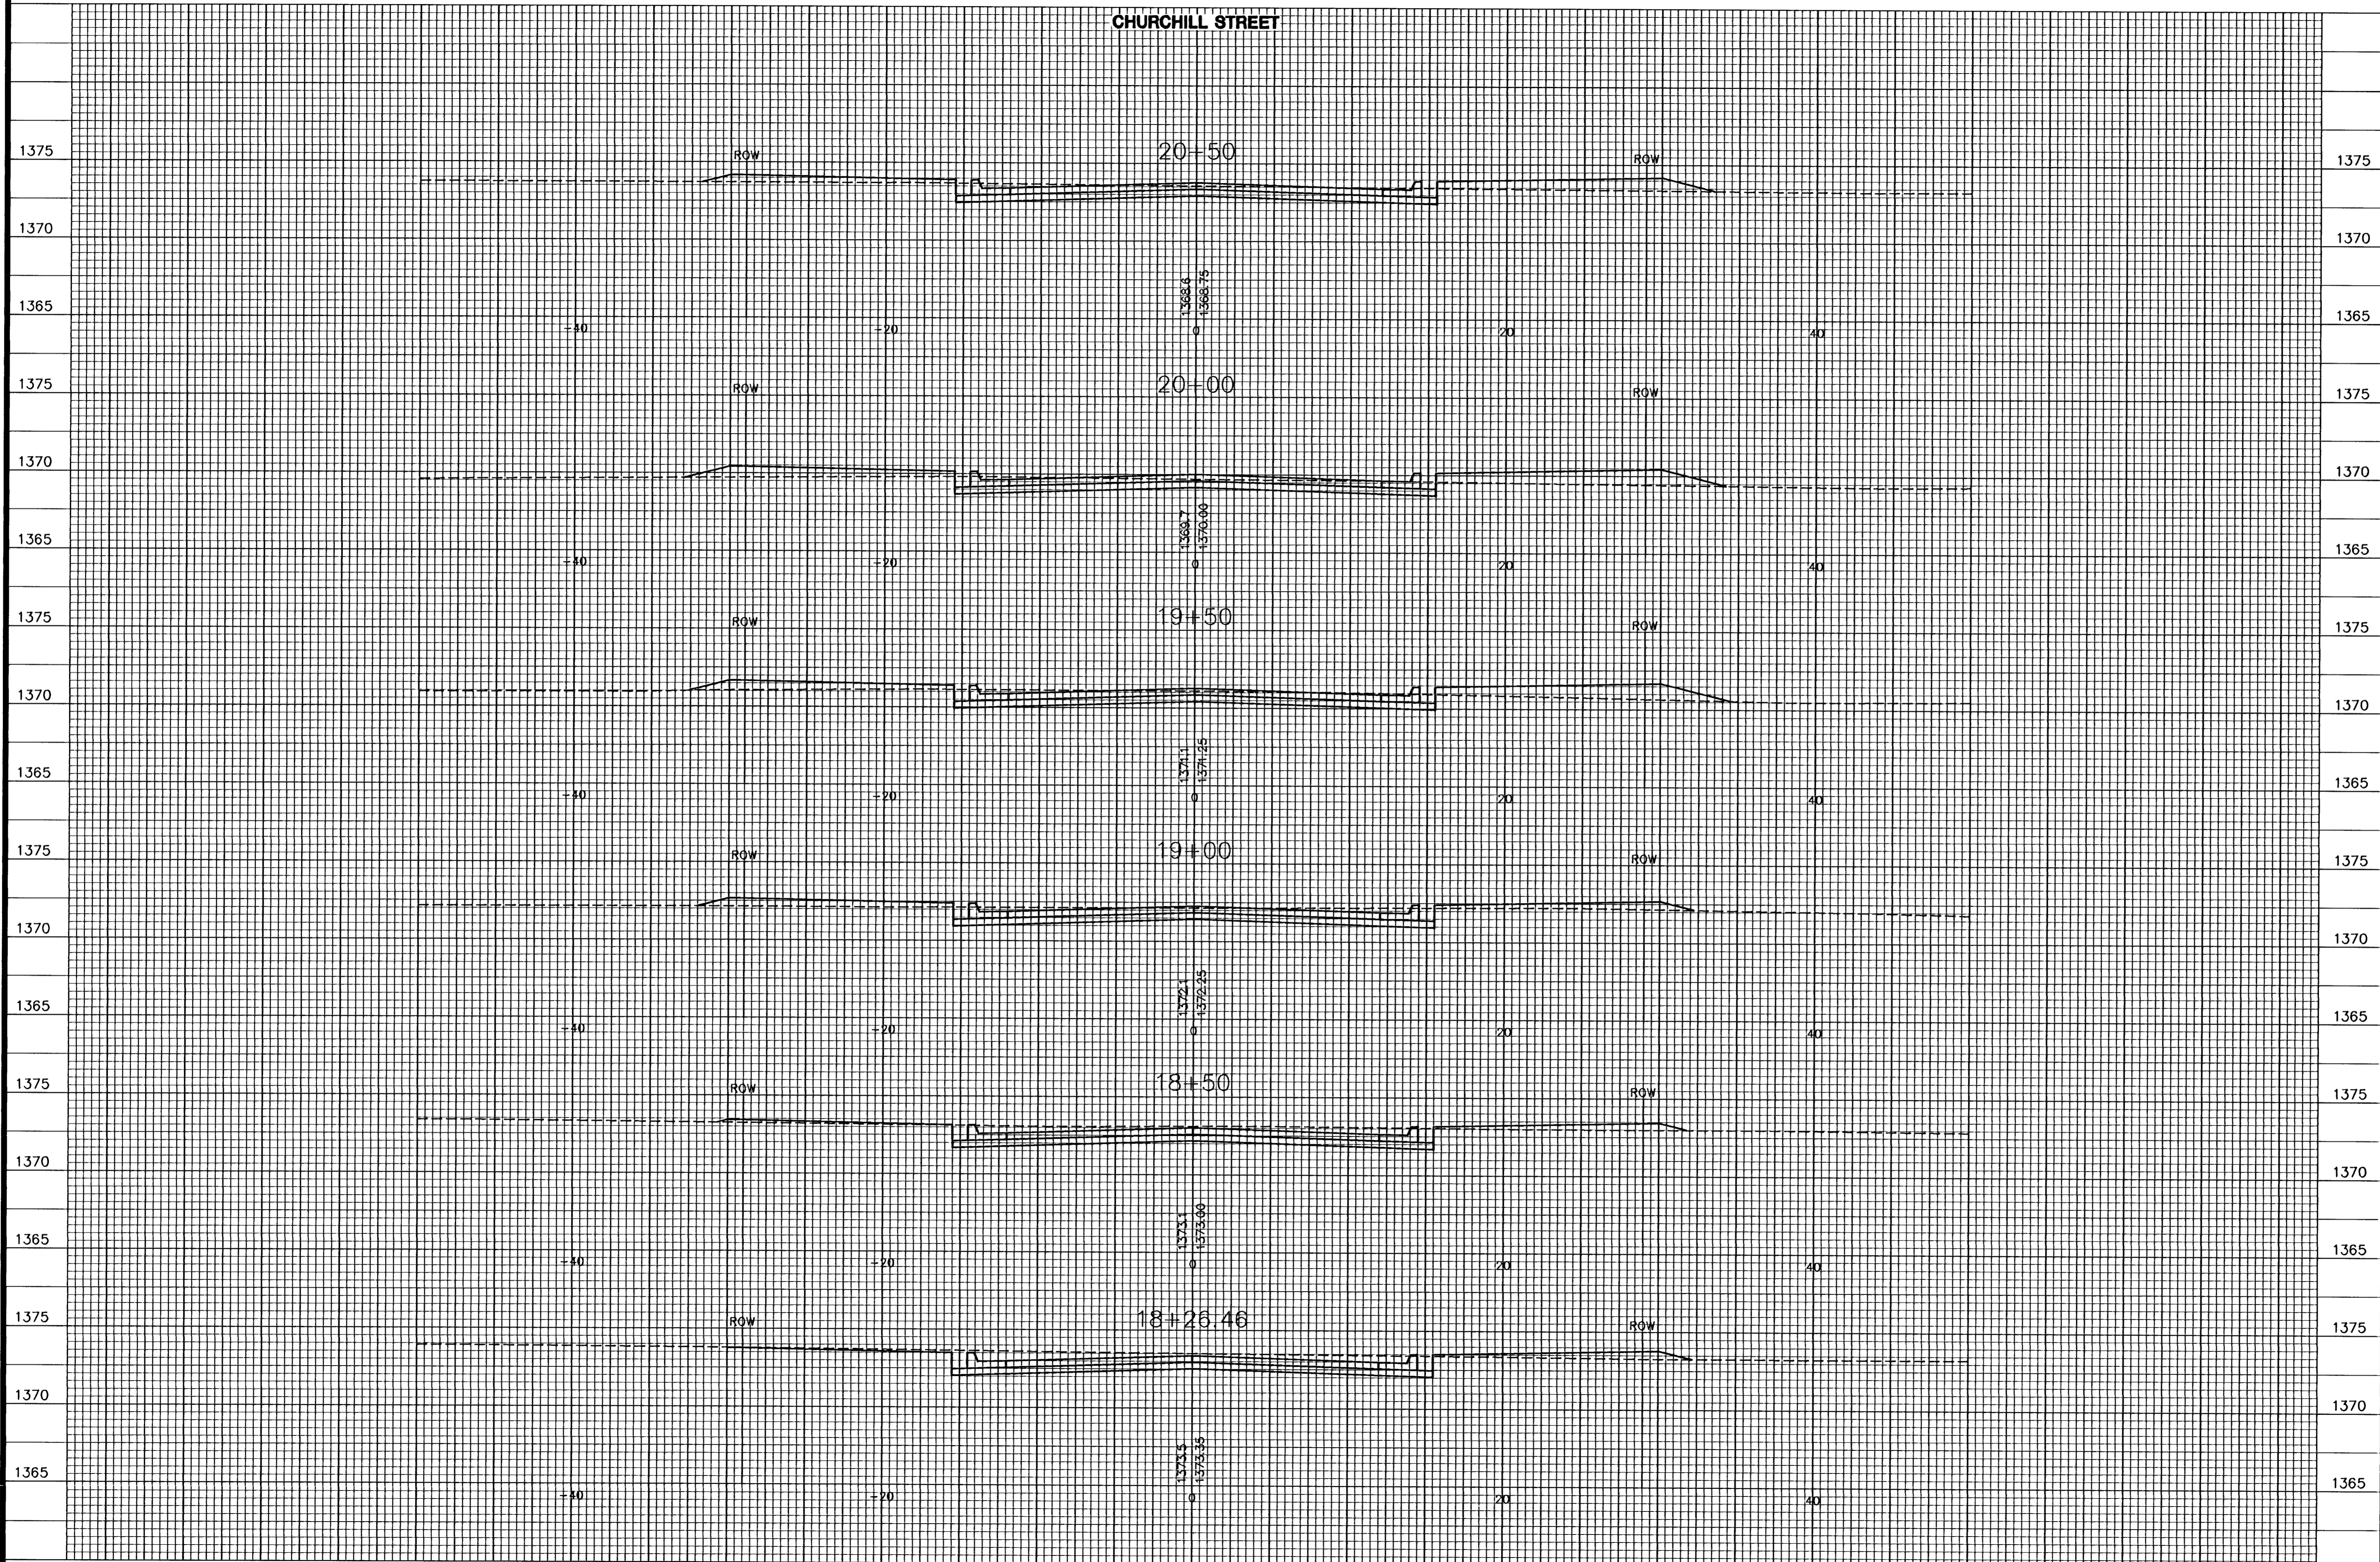

MKEC
ENGINEERING
CONSULTANTS, INC.
411 N. WEBB ROAD
WICHITA, K.S. 67206
316-684-9600

**PAVING STREETS AND INCIDENTAL DRAINAGE
REEDS COVE
FOURTH ADDITION**

CROSS SECTIONS
SHEET TITLE
PROJECT NUMBER
472-84385

DESIGN BY
SRS
DRAWN BY
BFL/KWS
CHECKED BY
GJA

ISSUED
MARCH 2006
REVISED

SHEET NO.
29 of 33