


CHURCHILL STREET

MKEC
ENGINEERING
CONSULTANTS, INC.
411 N. WEBB ROAD
WICHITA, KS. 67206
316-684-9600

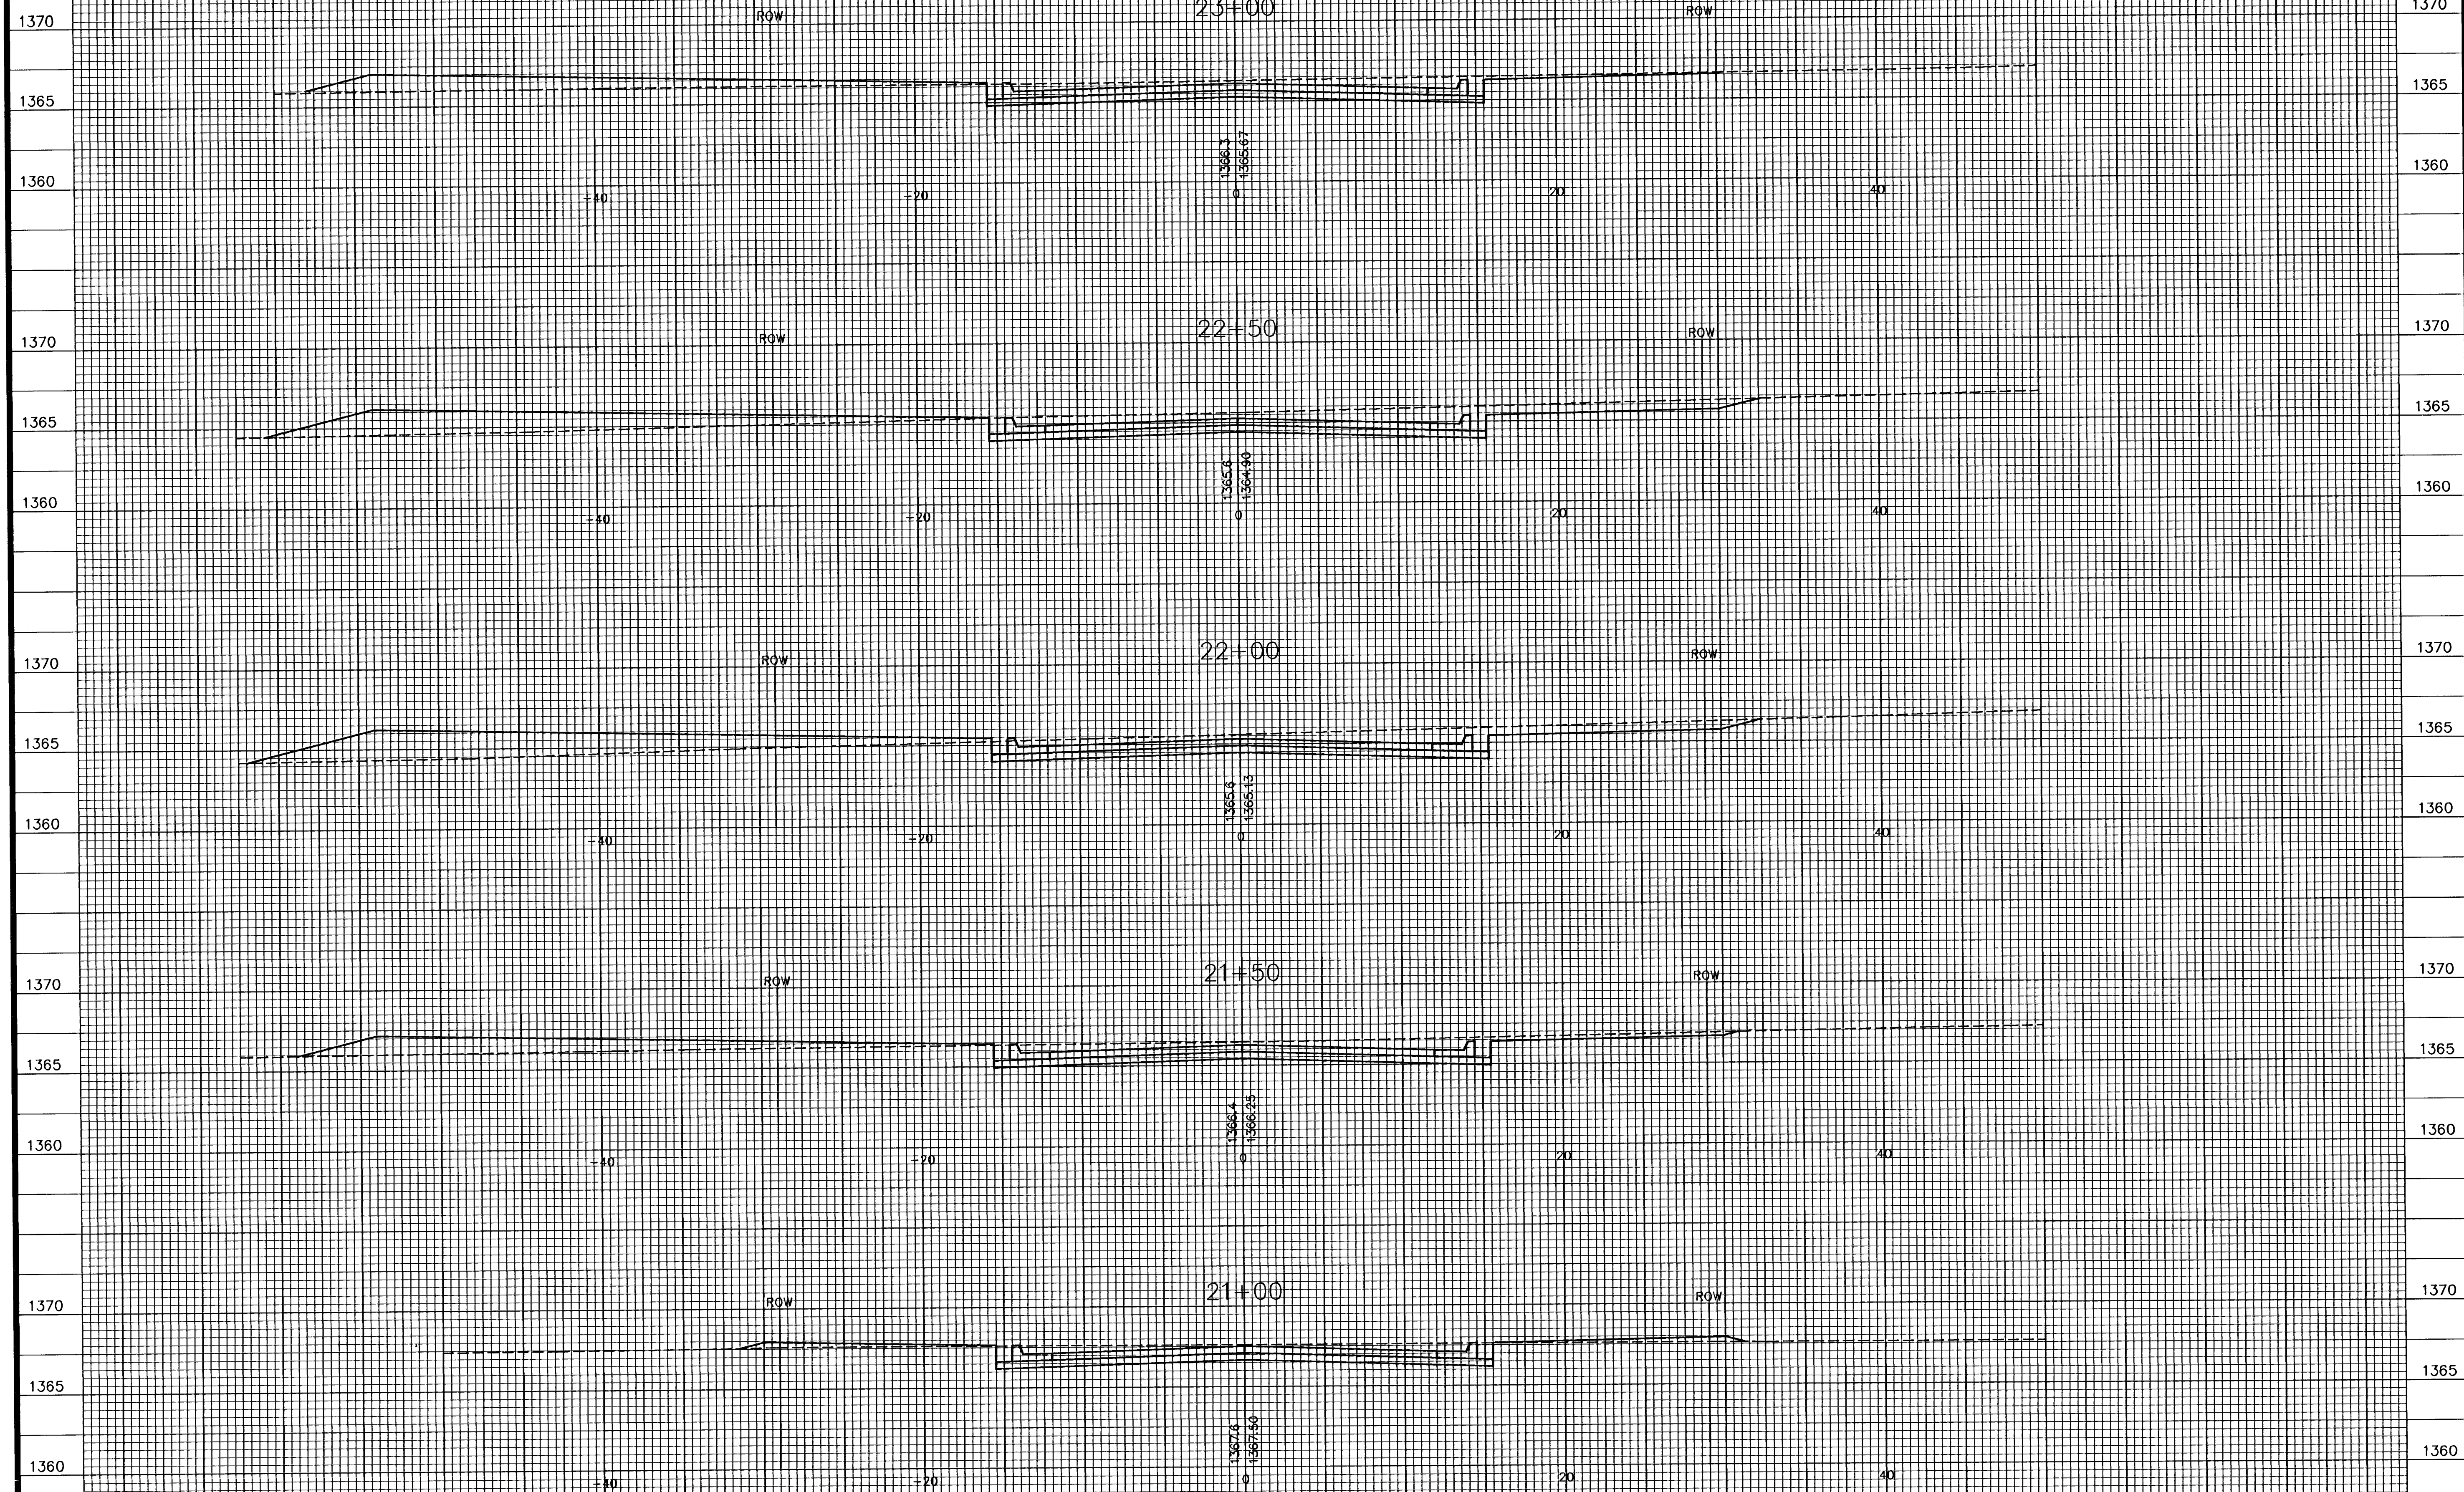

**PAVING STREETS AND INCIDENTAL DRAINAGE
REEDS COVE
FOURTH ADDITION**

CROSS SECTIONS
SHEET TITLE
472-84385
PROJECT NUMBER

DESIGN BY *SRS*
DRAWN BY *BFL/KWS*
CHECKED BY *GJA*

ISSUED *MARCH 2006*
REVISED

SHEET NO.
30 of 33