


PROJECT NO.	YEAR	SHEET NO.	TOTAL SHEETS
35-05548-000		11	12

NO.	REVISION	DATE	BY

Saved: 02-13-2006 12:02:54 PM by BLS  
 C:\2005\05548\000\1-300-2131.rvt  
 C:\2005\05548\000\1-300-2131.rvt

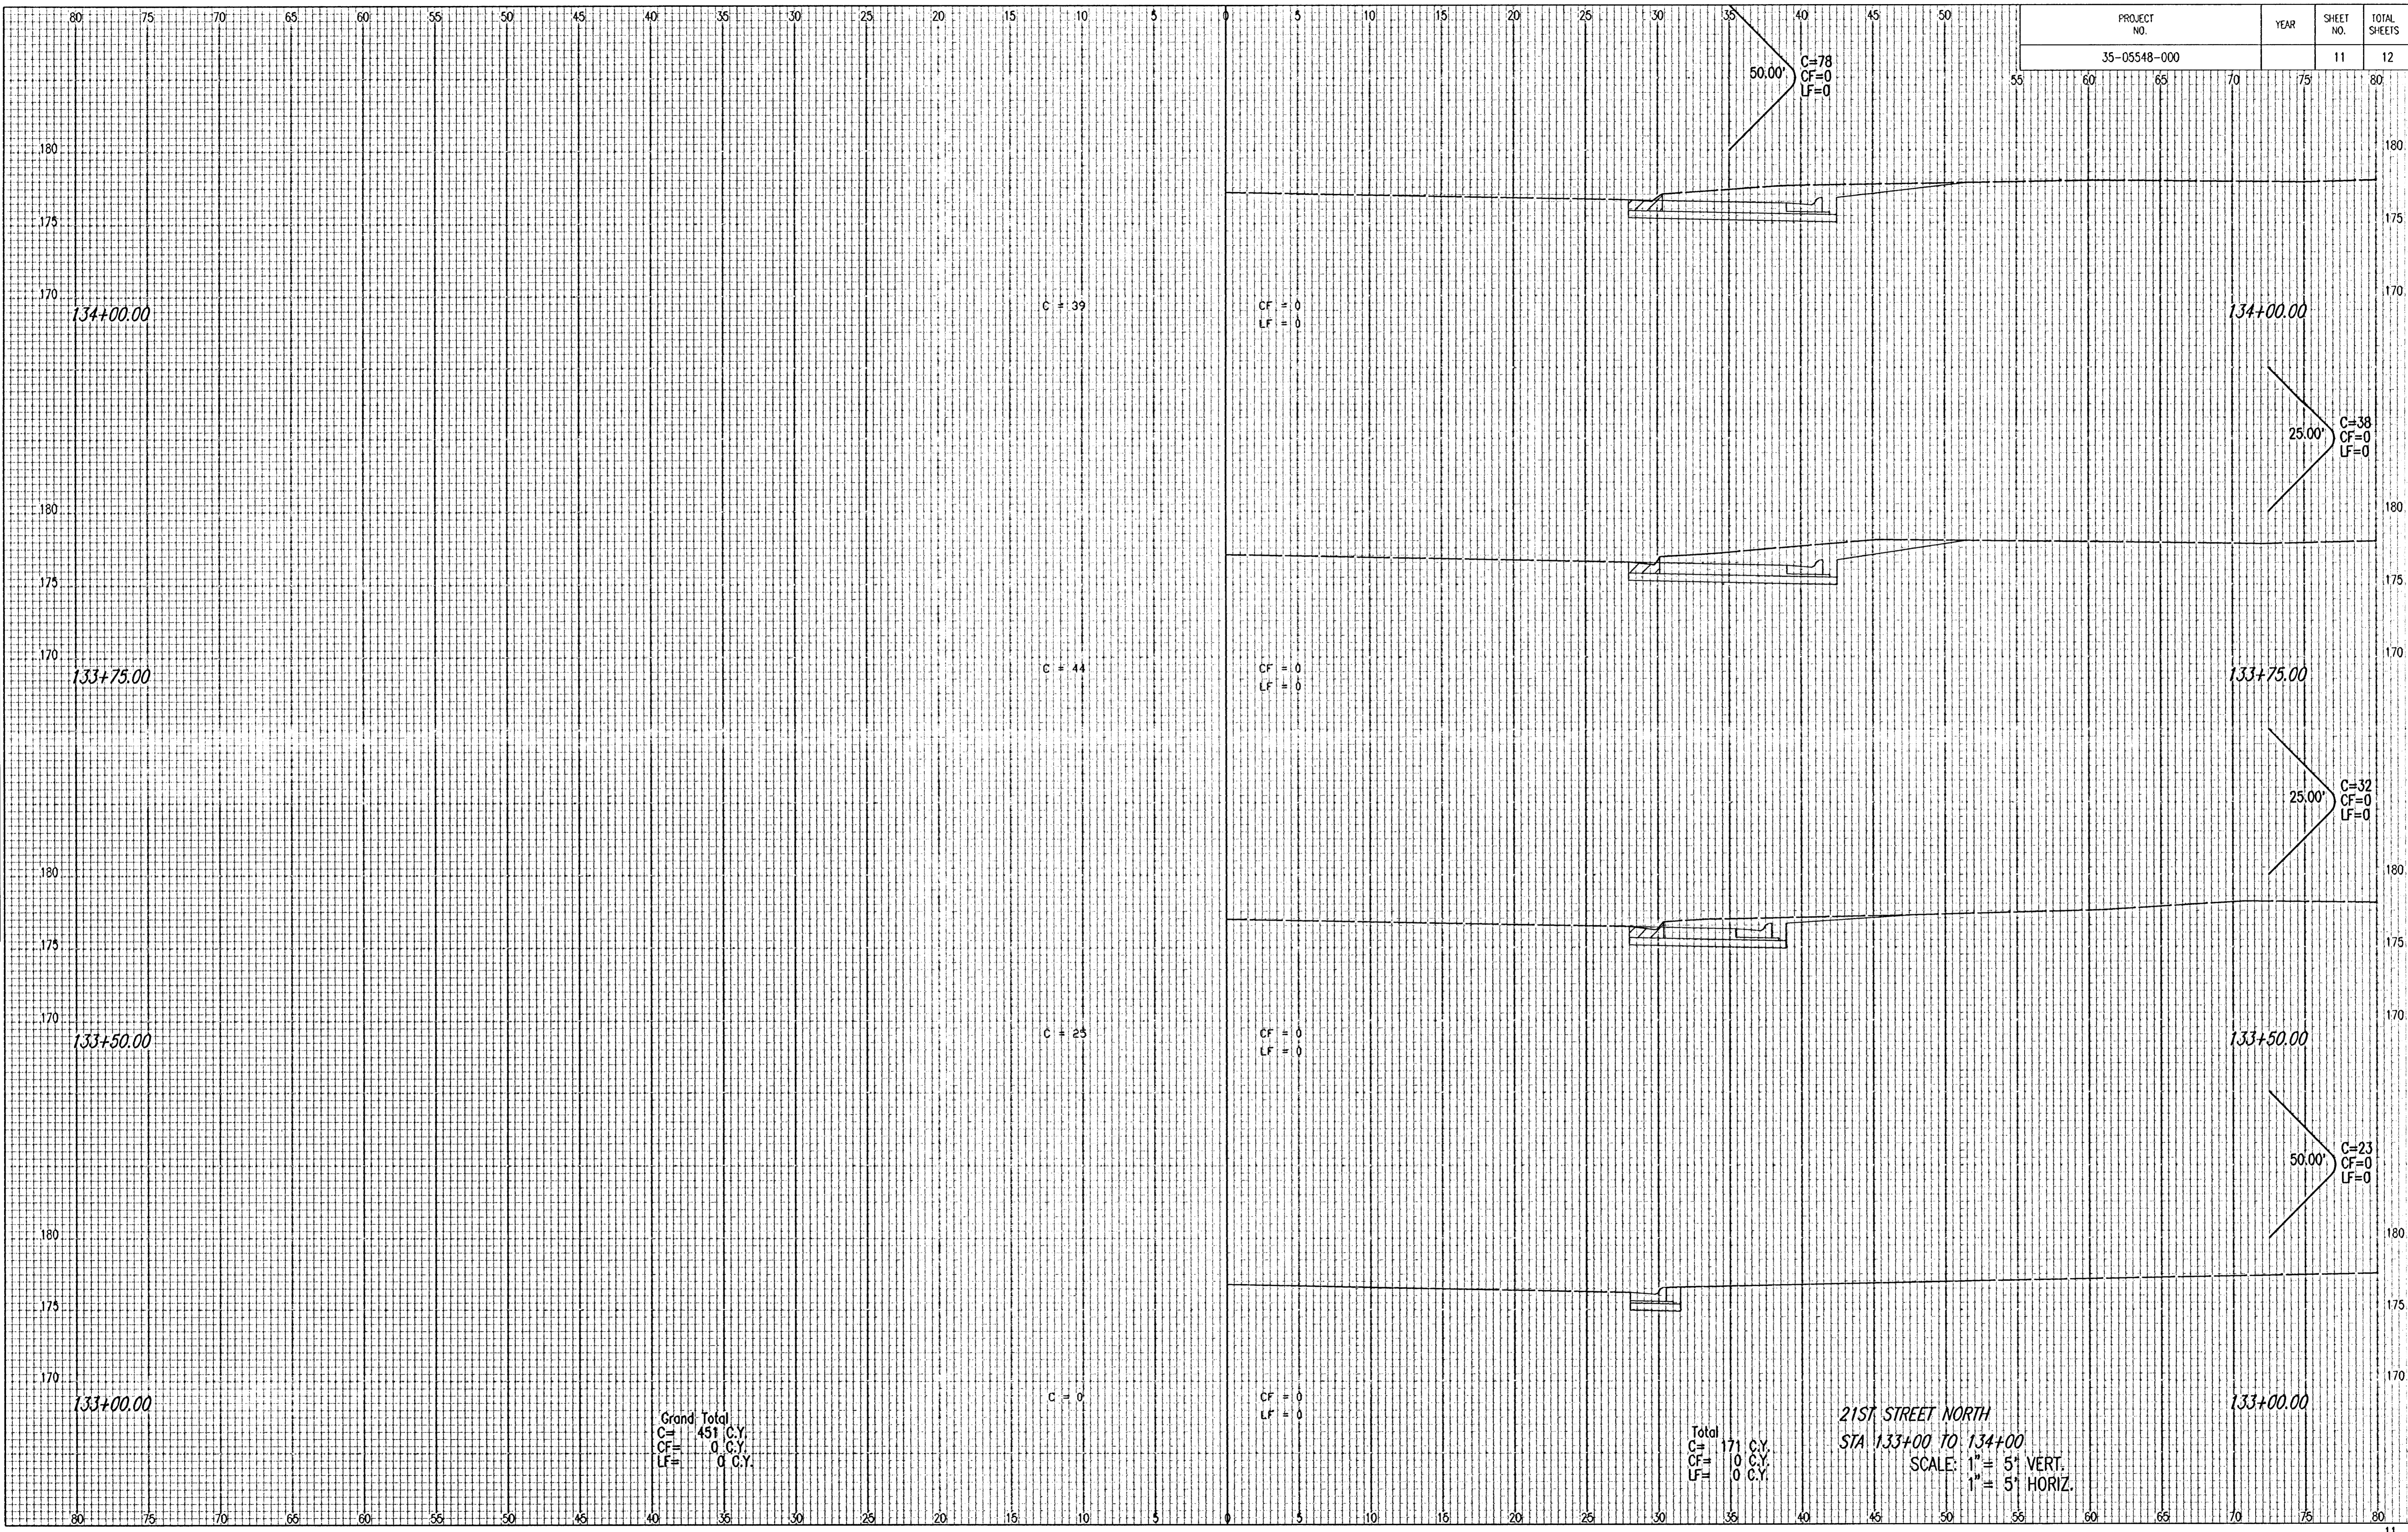

Grand Total  
 C= 451 C.Y.  
 CF= 0 C.Y.  
 LF= 0 C.Y.

Total  
 C= 171 C.Y.  
 CF= 10 C.Y.  
 LF= 0 C.Y.

21ST STREET NORTH  
 STA 133+00 TO 134+00  
 SCALE: 1" = 5' VERT.  
 1" = 5' HORIZ.