

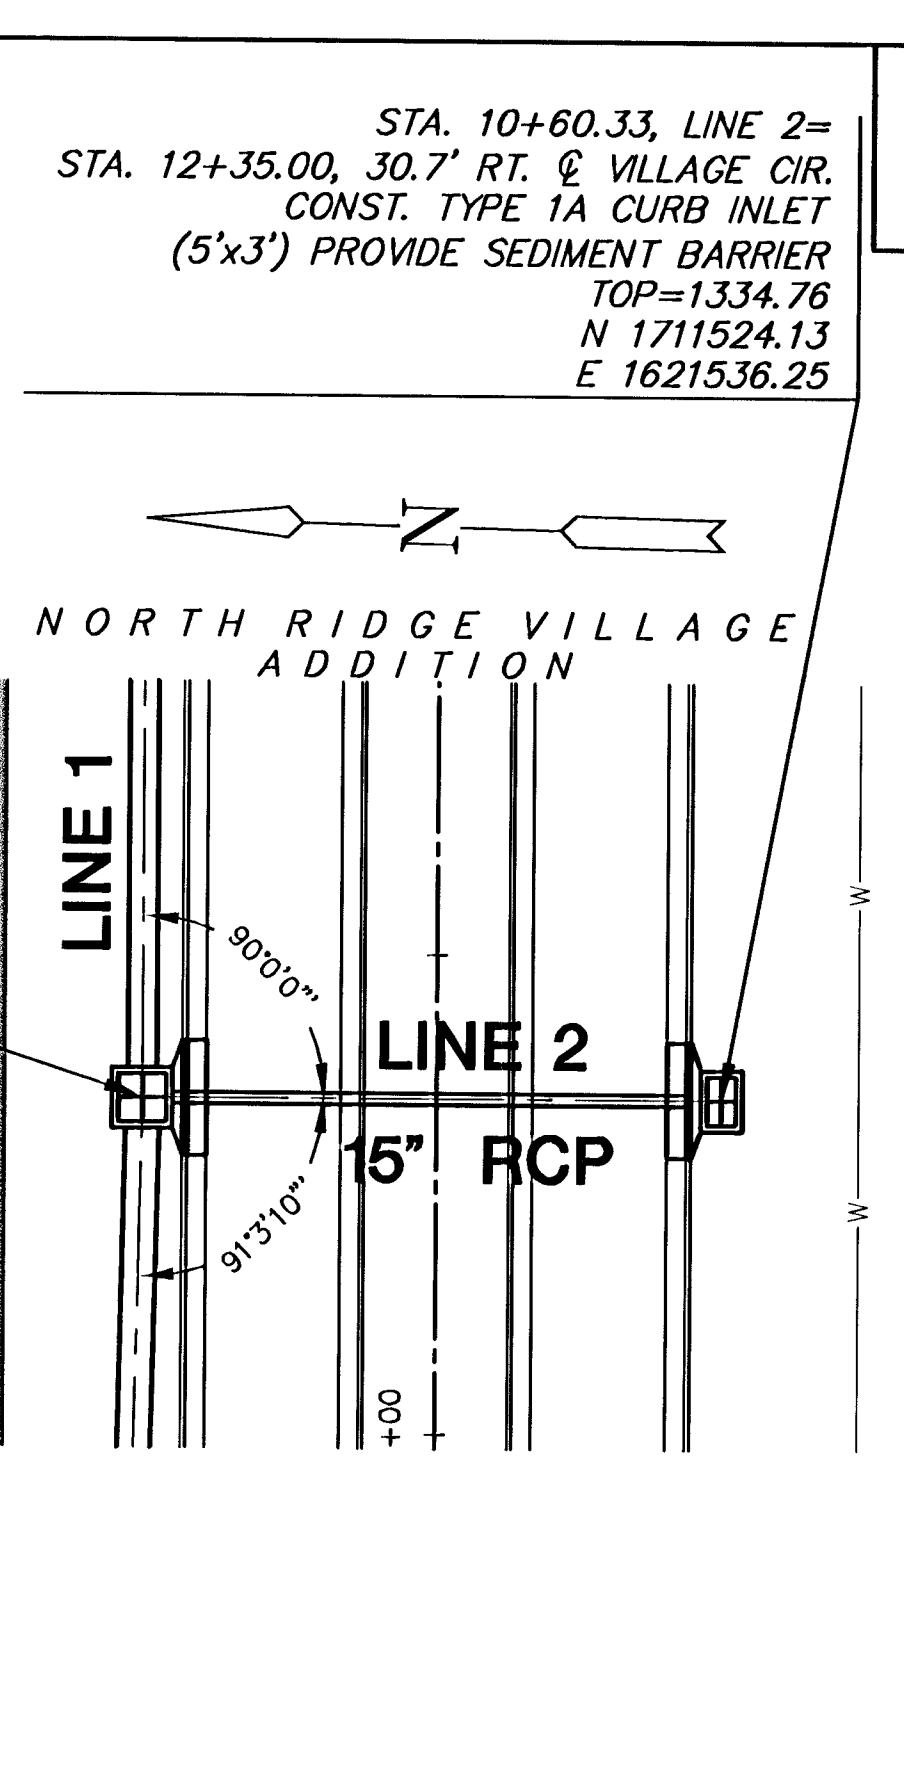


CONT. PLAN LINE 1
SCALE: 1"=20'

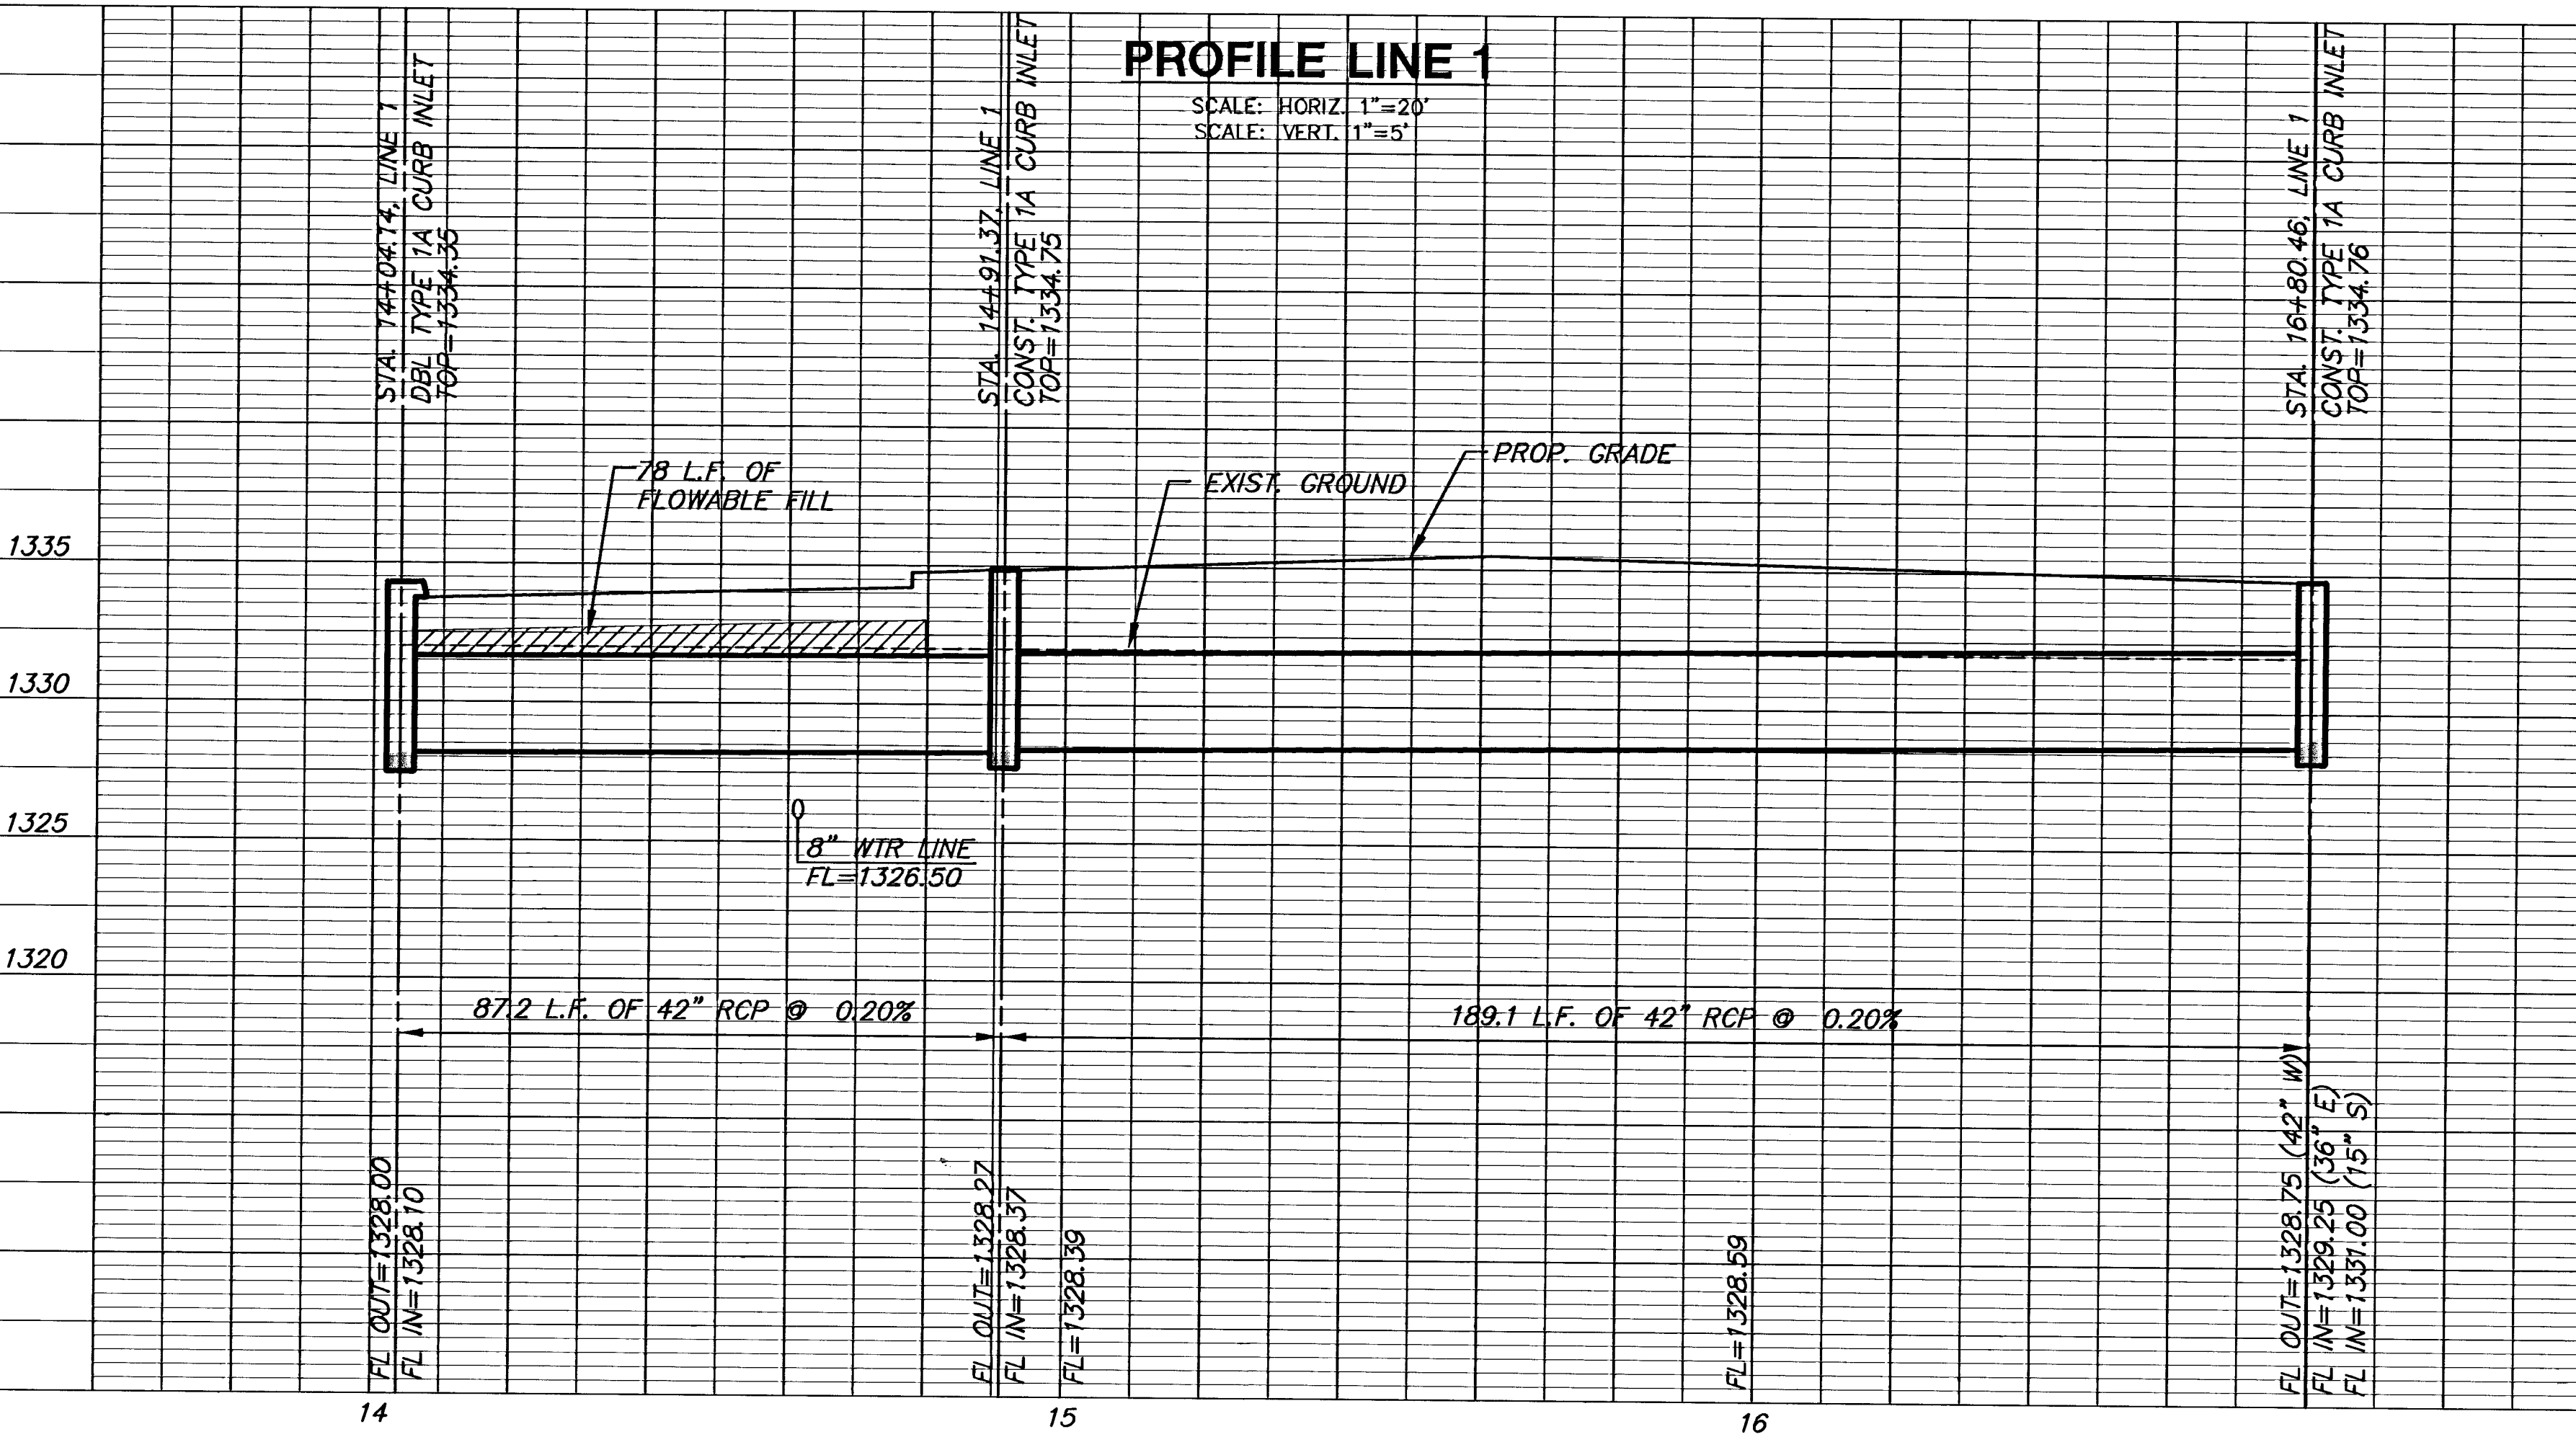

PLAN LINE 2
SCALE: 1"=20'

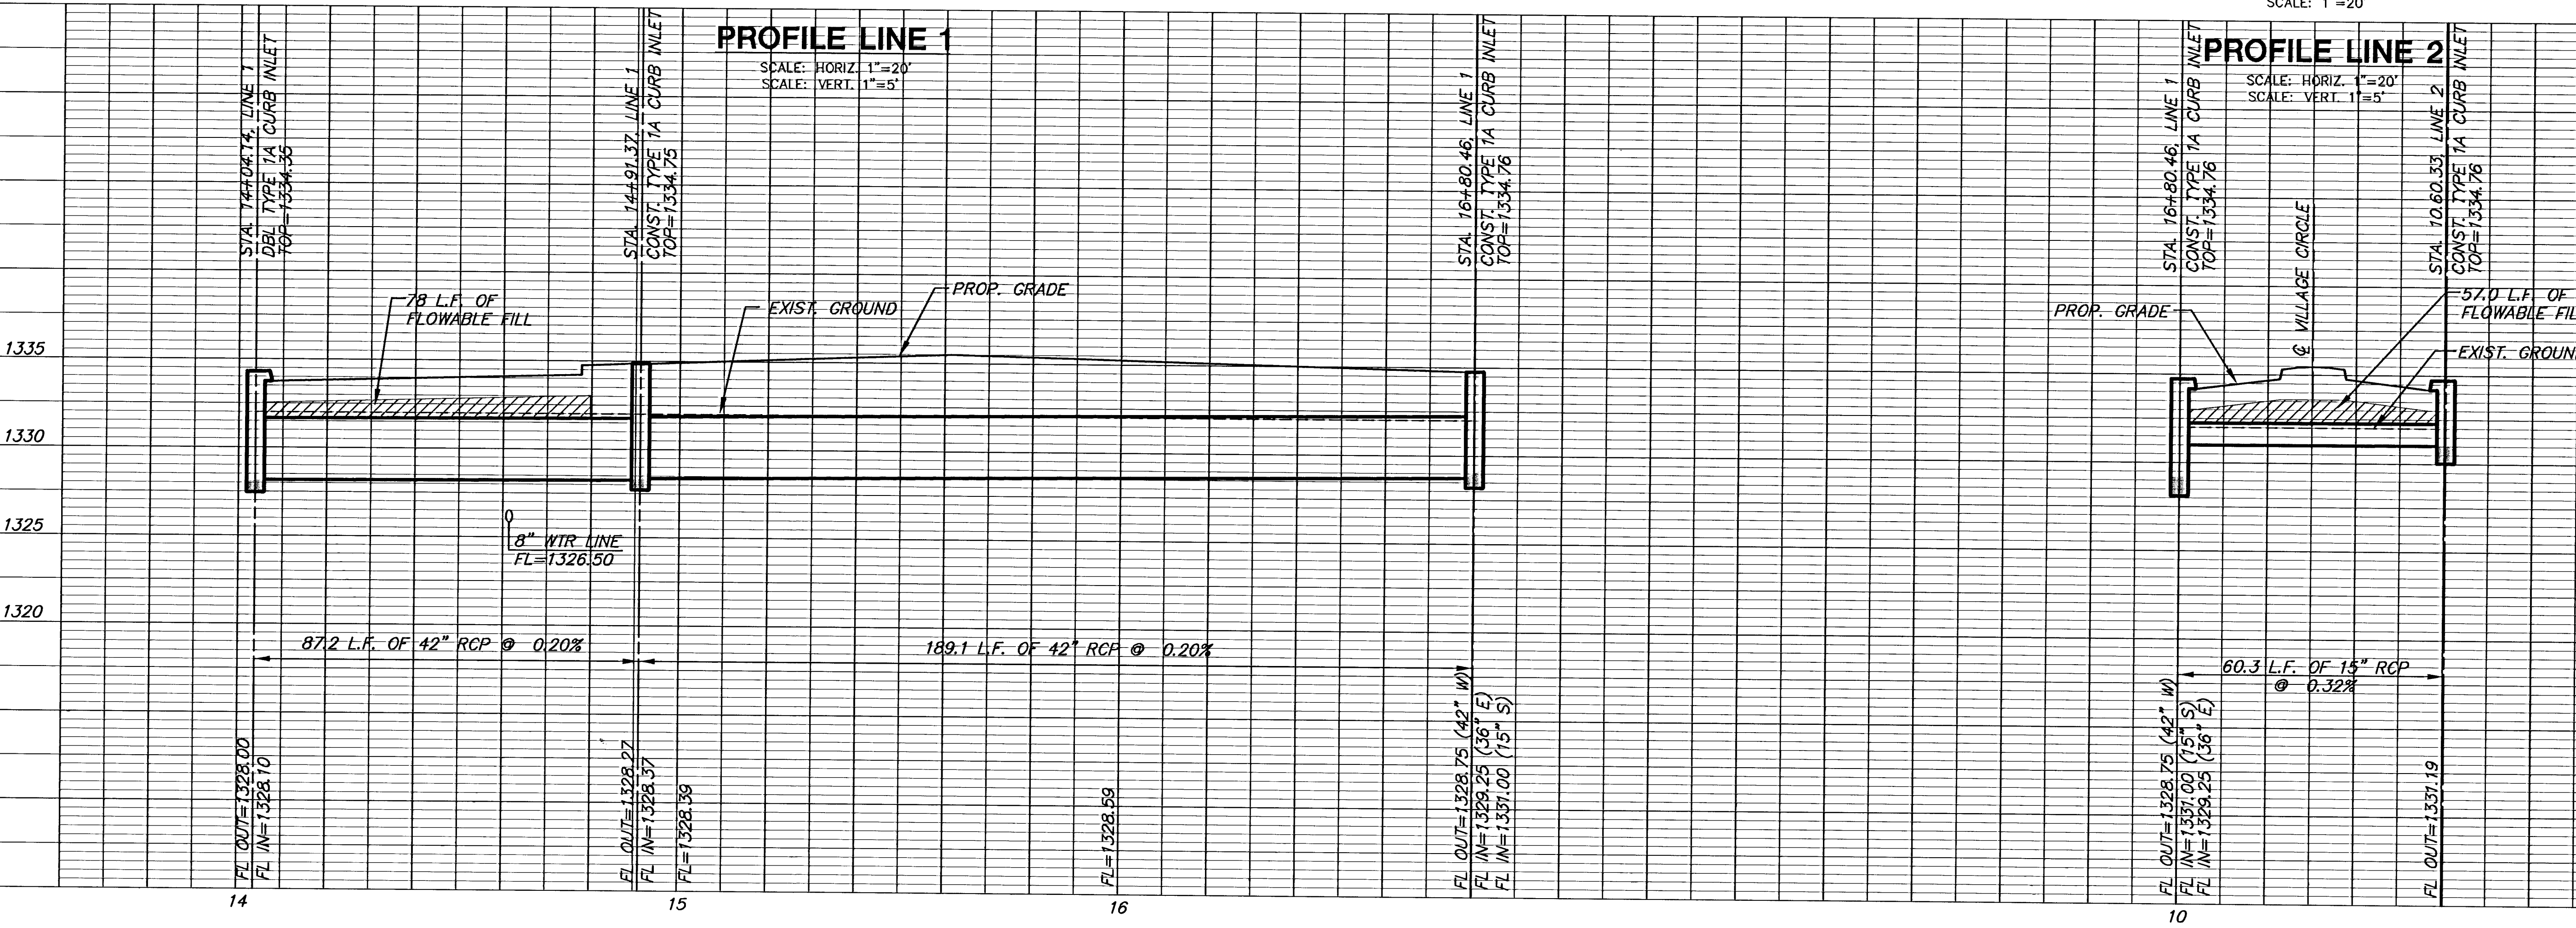

**NORTH RIDGE VILLAGE
STORMWATER PLANS
PROJ. NO. 472-84180**

