



CL = Centerline North Ridge Road  
 (CL RIDGE ROAD STATIONING)


105+44.87

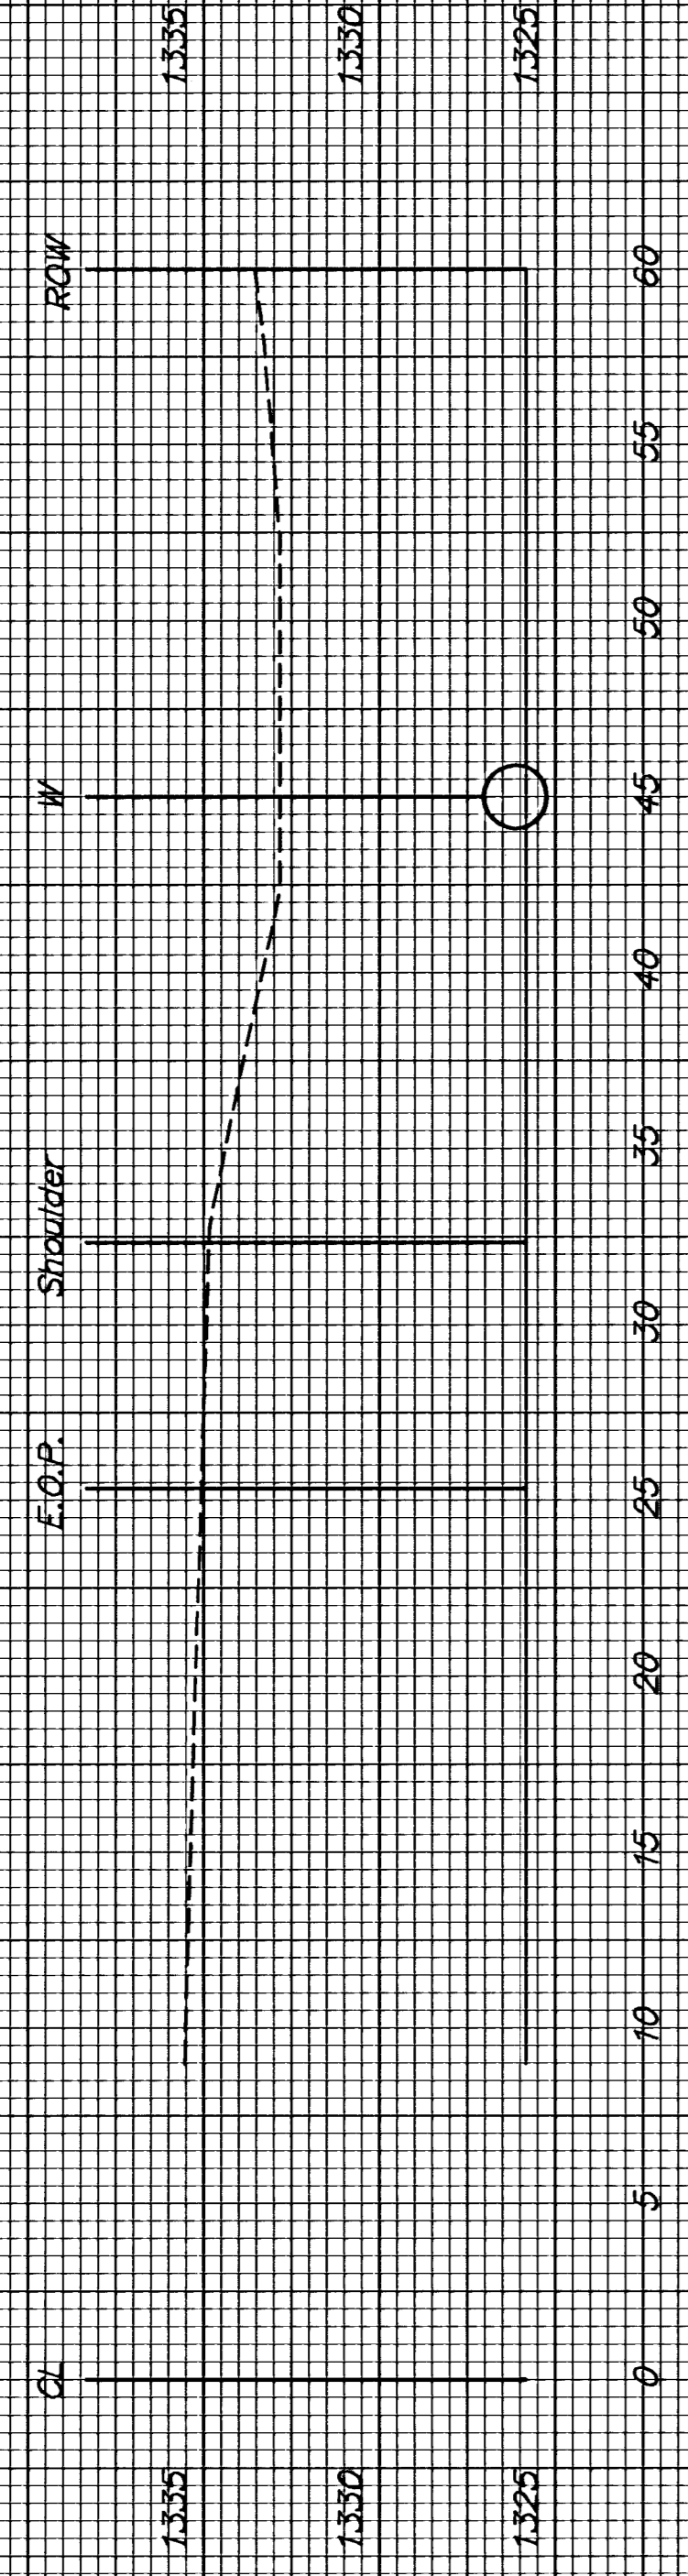


107+26.70

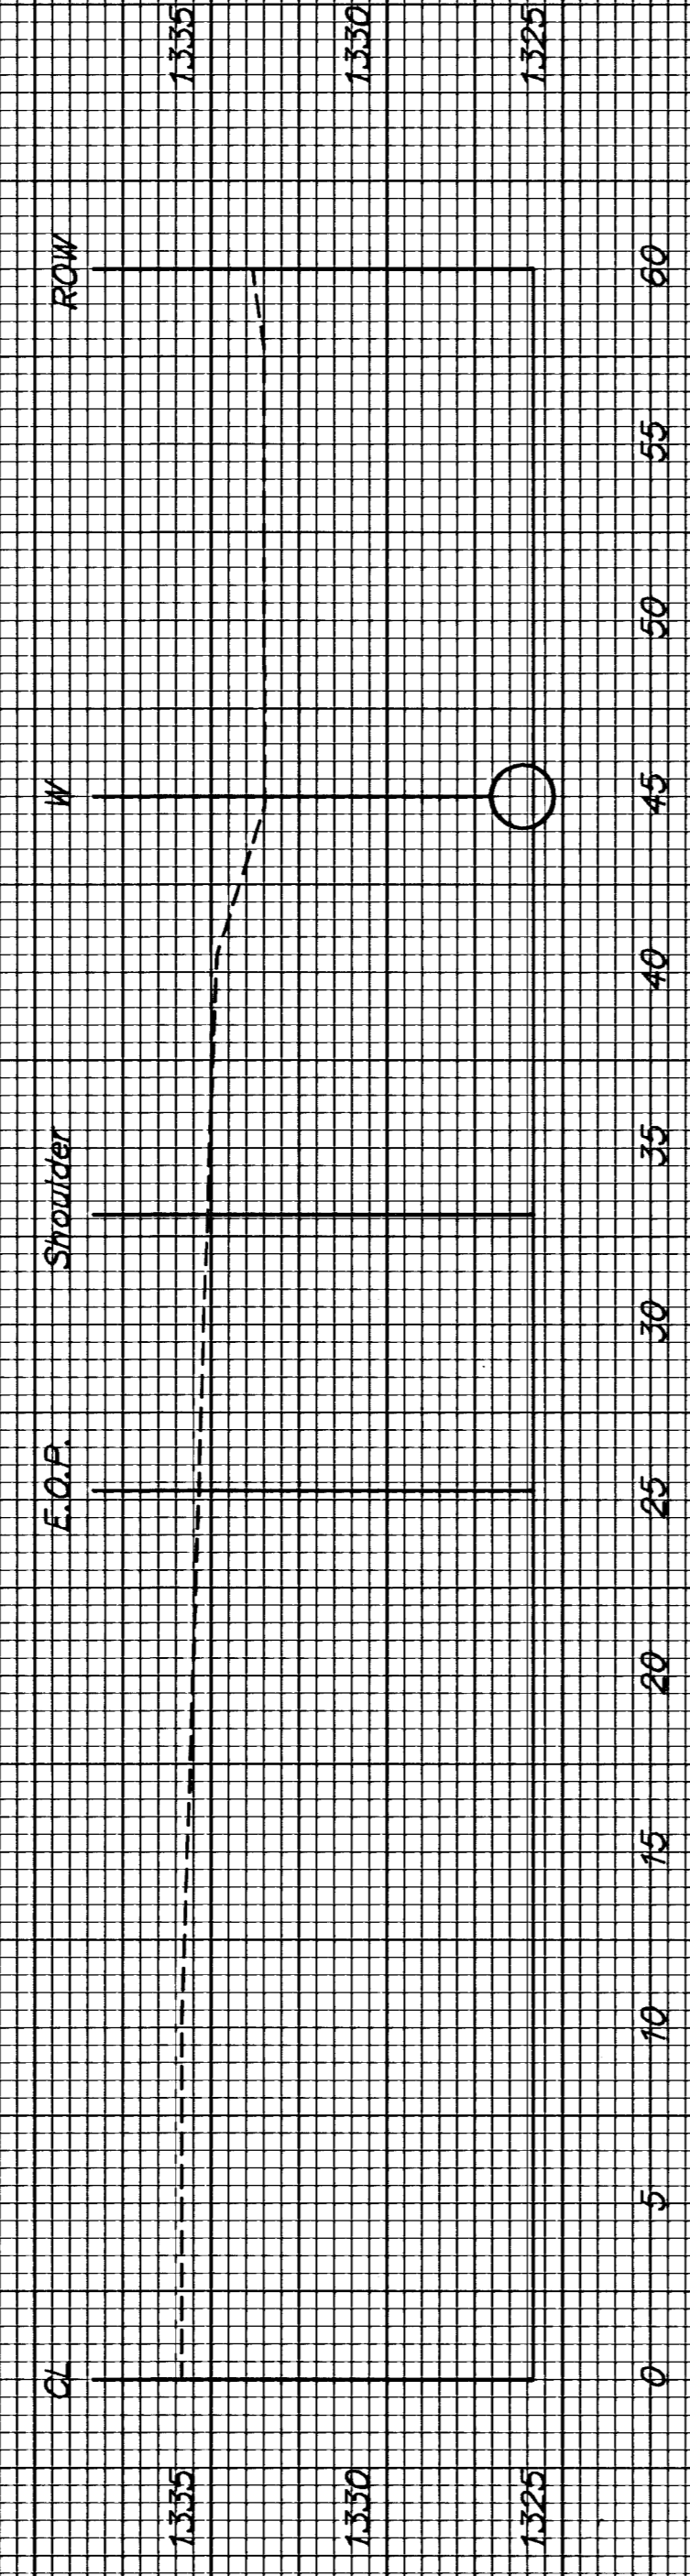


109+26.70

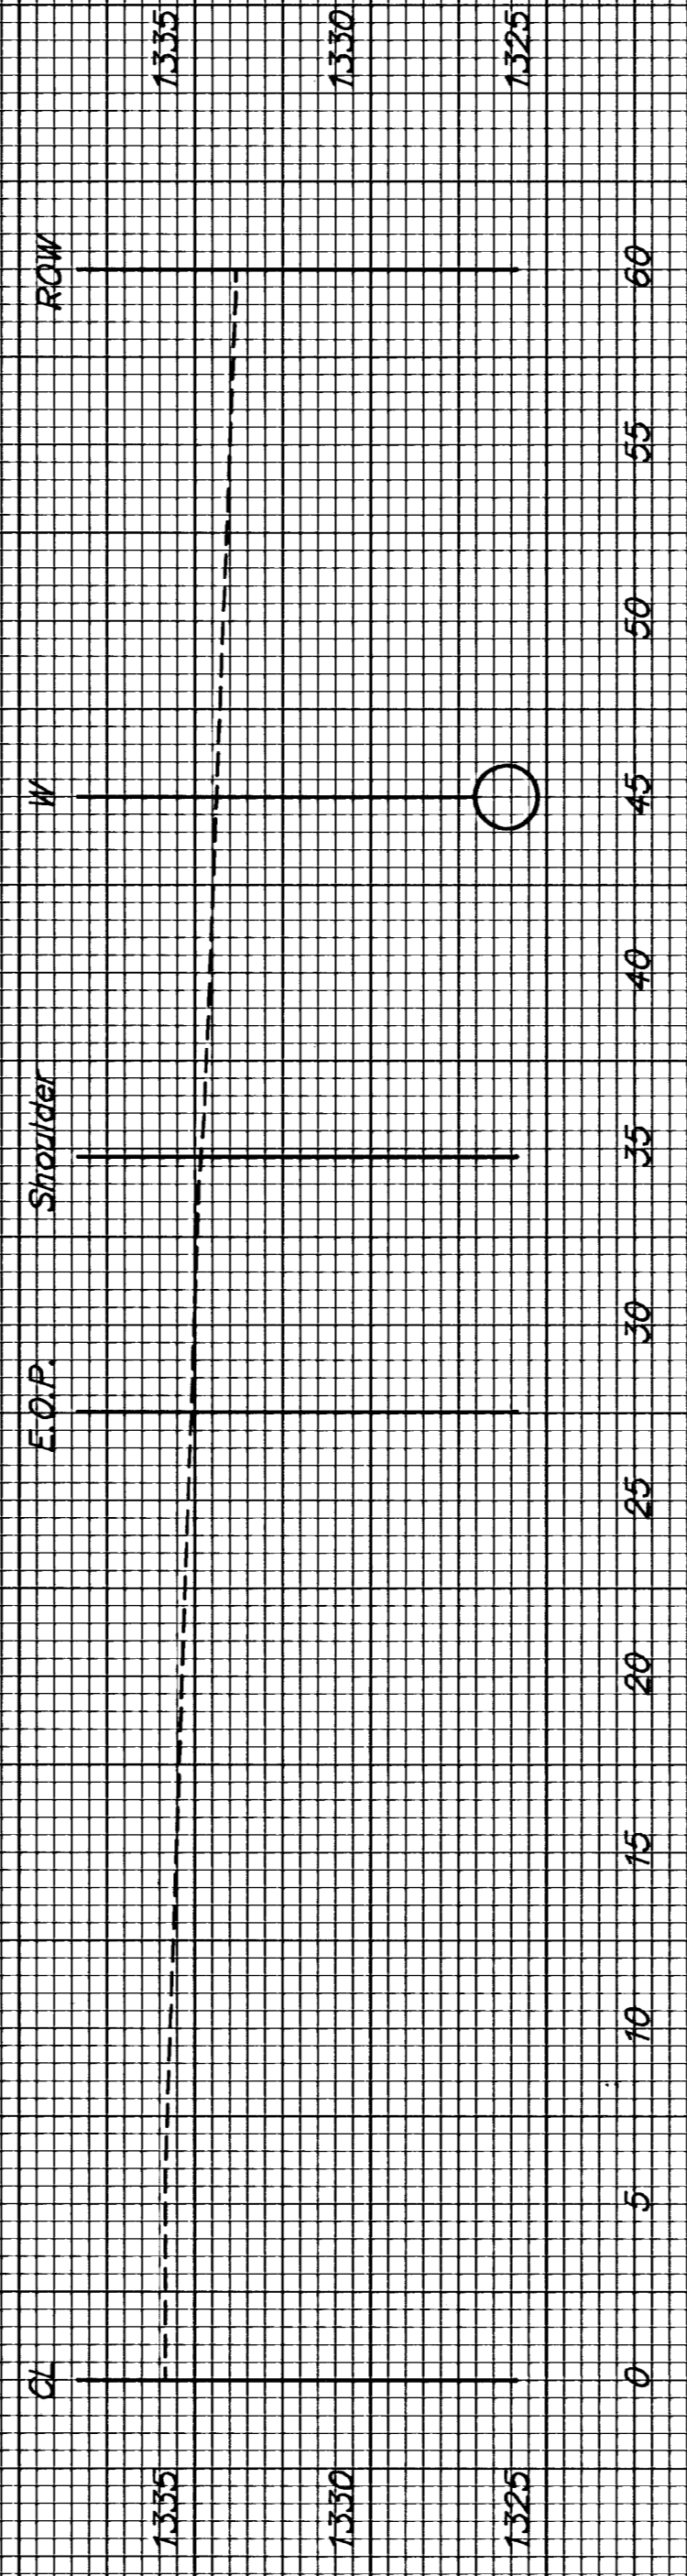

111+26.70

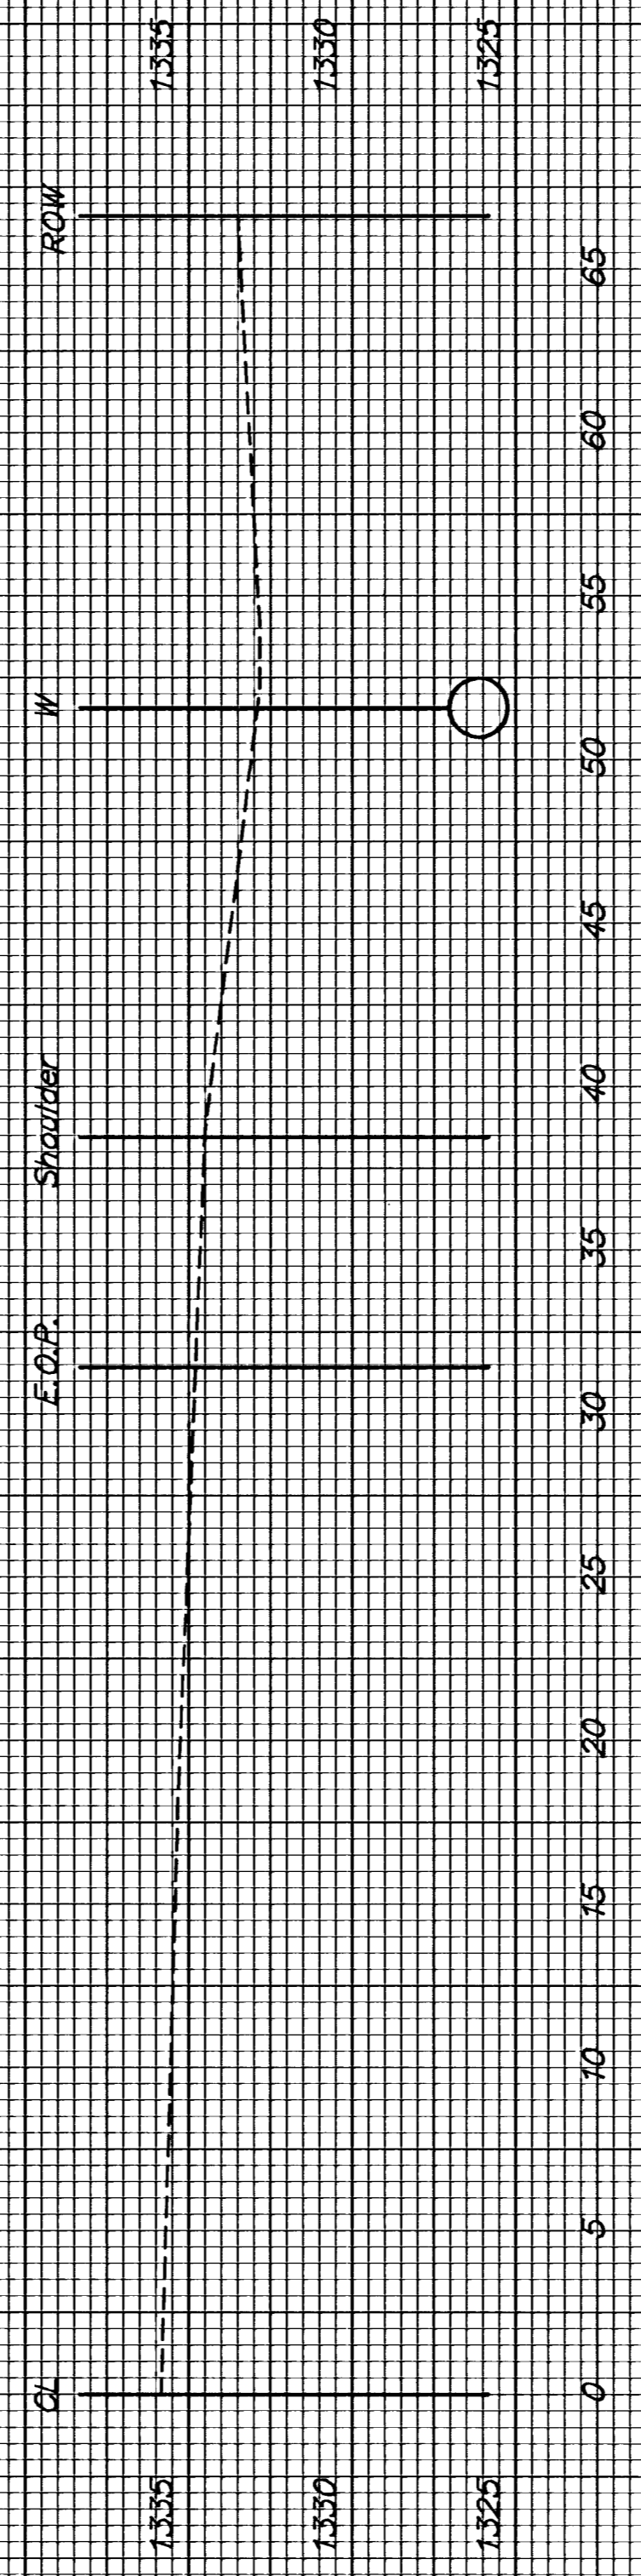

113+26.70

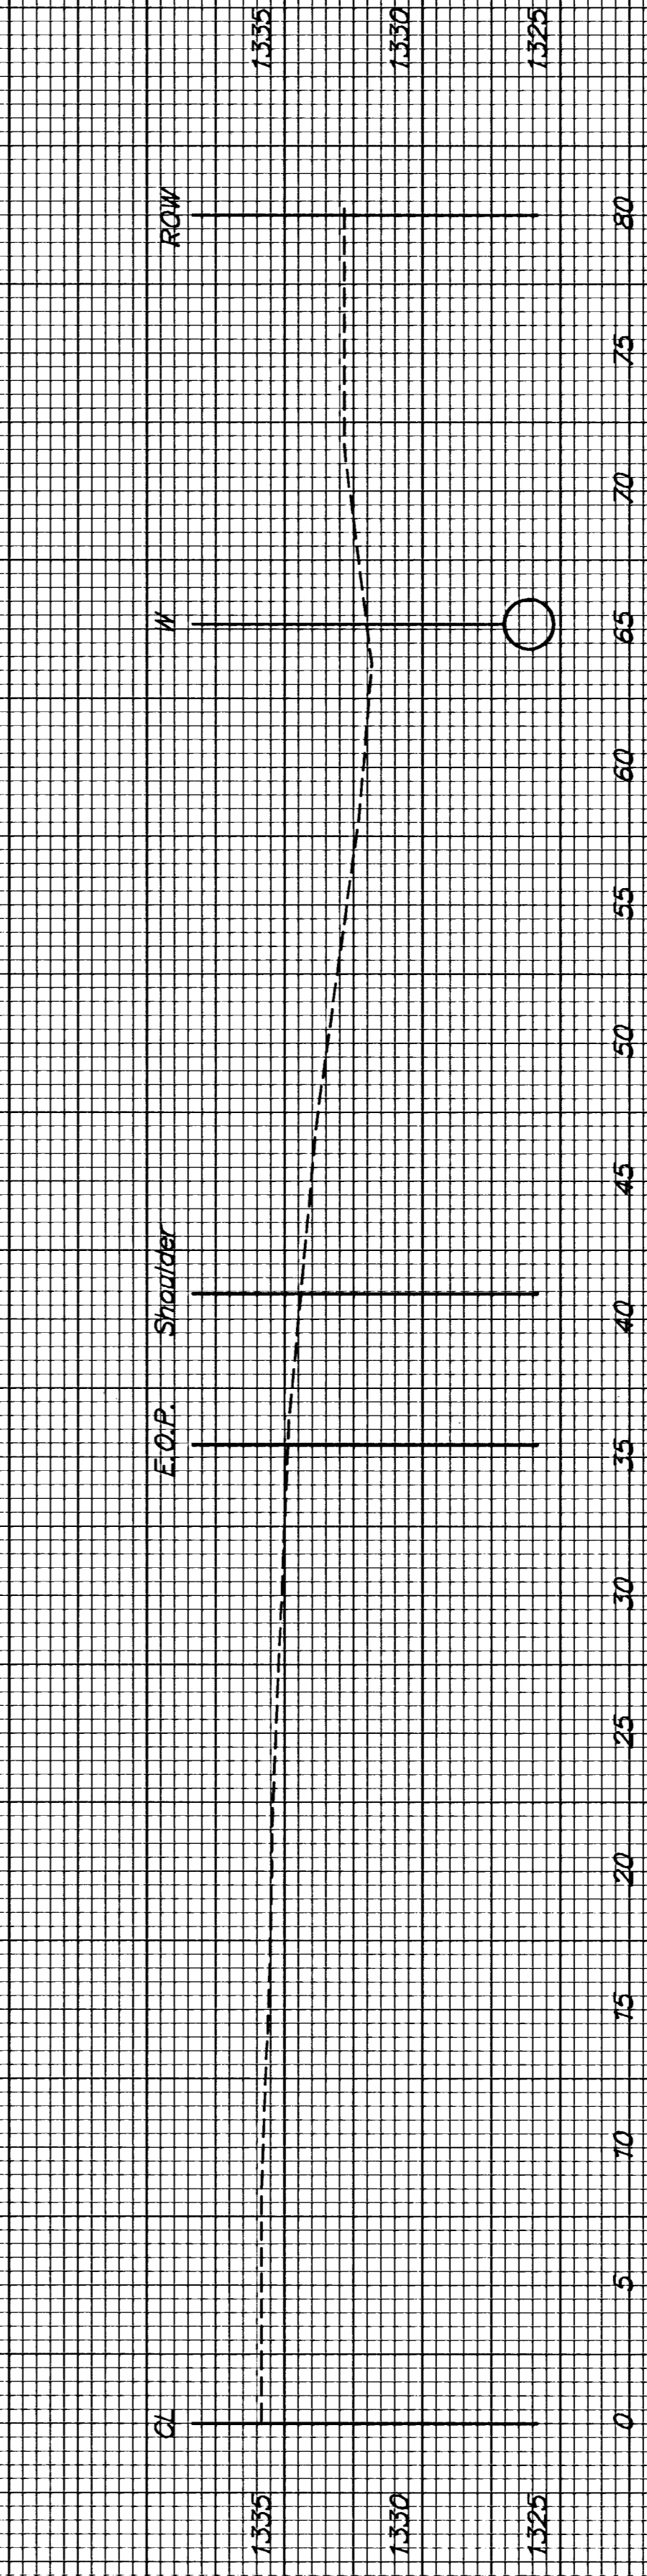

**NOTES:**  
 Damages done to pavement shall be repaired with a full depth patch as directed by Sedgwick County.  
 Damages done to gravel shoulders shall be repaired to the satisfaction of the County, which may include grading or the addition of material or the combination of both.  
 Damages done to pavement striping shall be repaired with thermal striping as per Sedgwick County specifications.  
 All costs related to the above-mentioned repairs shall be considered subsidiary to the cost of the project.  
 An "as-built" ditch flow line survey shall be submitted to Sedgwick County upon completion of the project, and shall be subsidiary to the cost of the project.