
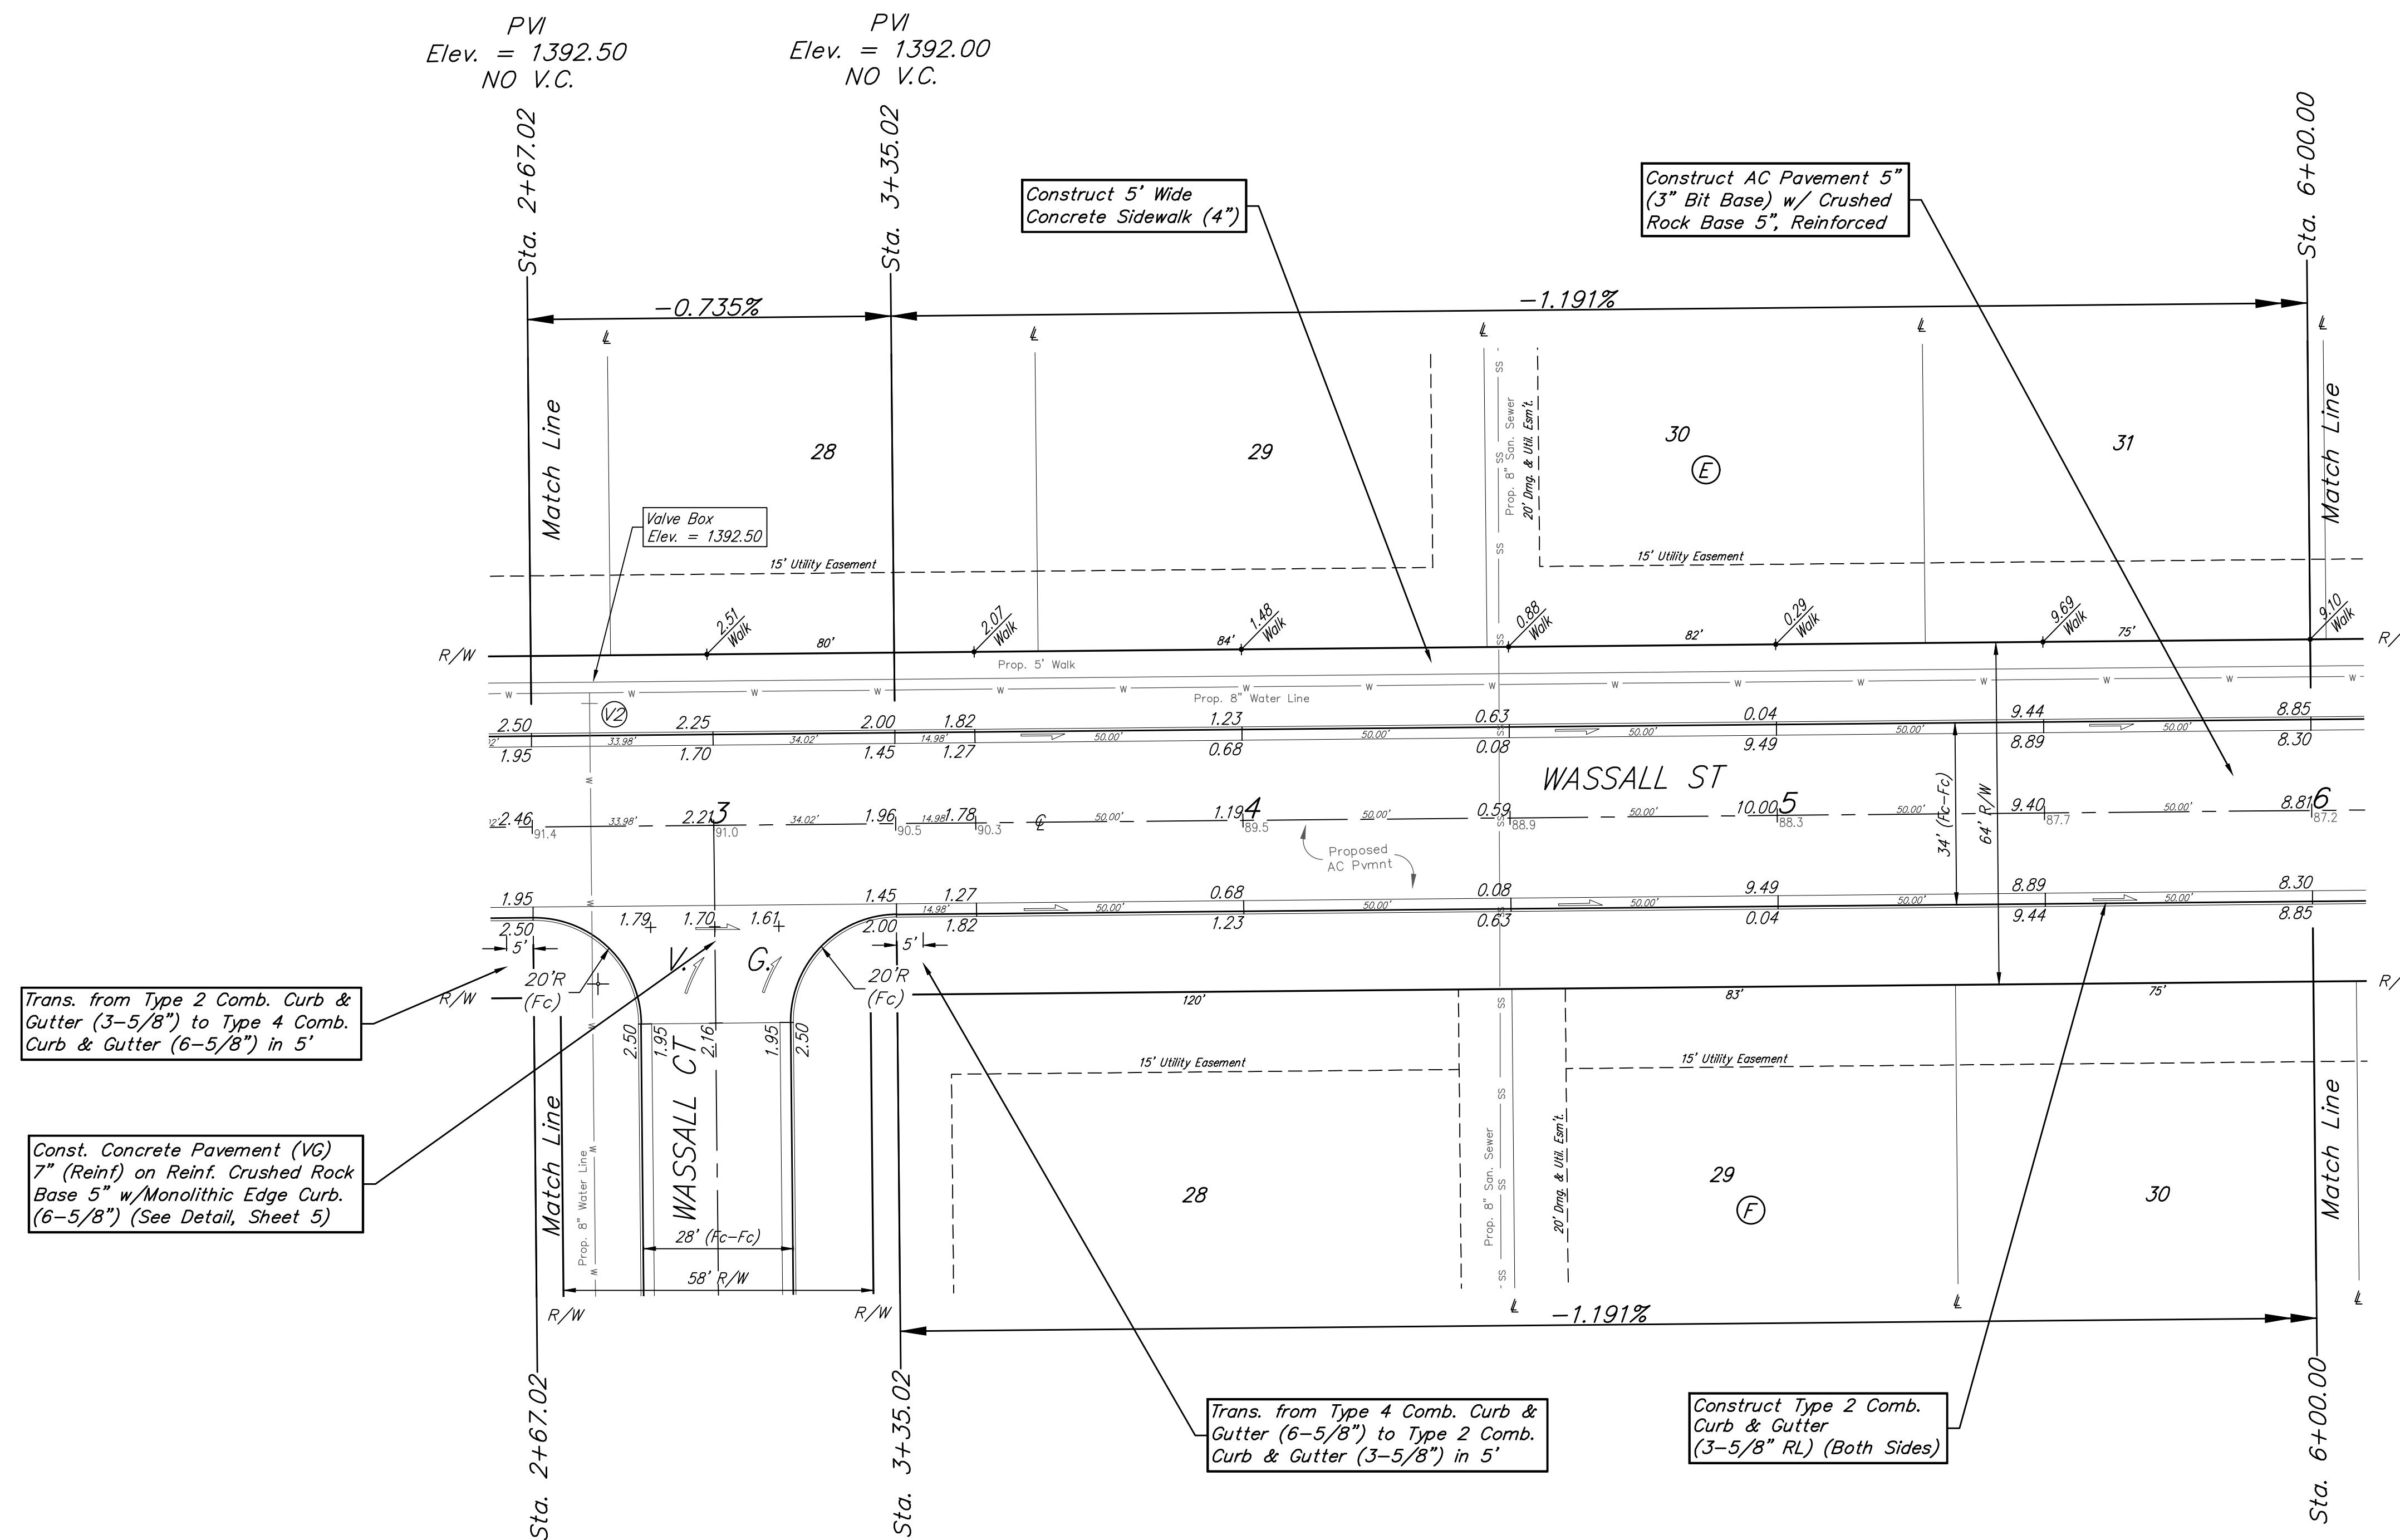


**BENCHMARKS:**  
 BM-1#  
 SQUARE CUT ON TOP OF CURB 119.3'± N.  
 & 6.4'± W. OF SE. COR. LOT 7, BLOCK 2,  
 TURTLE RUN 3RD ADDITION.  
 ELEV. = 1390.32 NAVD88

BM-2#  
 SQUARE CUT ON TOP OF CURB 118.4'± N.  
 OF SE. COR. LOT 6, BLOCK 2, TURTLE  
 RUN 2ND ADDITION.  
 ELEV. = 1391.04 NAVD88

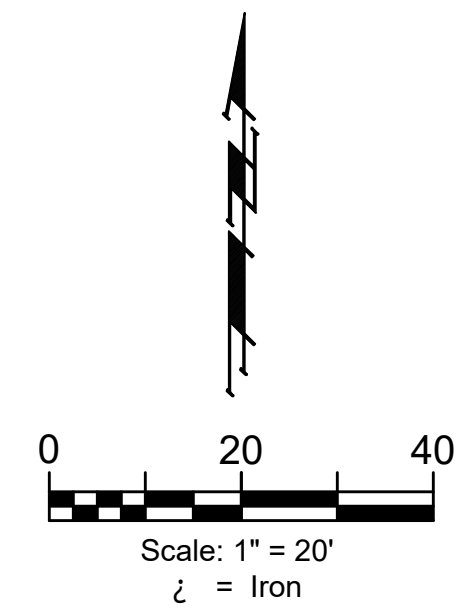



Trans. from Type 2 Comb. Curb & Gutter (3-5/8") to Type 4 Comb. Curb & Gutter (6-5/8") in 5'

Const. Concrete Pavement (VG) 7" (Reinf) on Reinf. Crushed Rock Base 5" w/Monolithic Edge Curb. (6-5/8") (See Detail, Sheet 5)

Trans. from Type 4 Comb. Curb & Gutter (6-5/8") to Type 2 Comb. Curb & Gutter (3-5/8") in 5'

Construct Type 2 Comb. Curb & Gutter (3-5/8" RL) (Both Sides)

Roll type curb & gutter to be constructed on the pavement on this sheet. Top of curb elevation are given for full height curb.

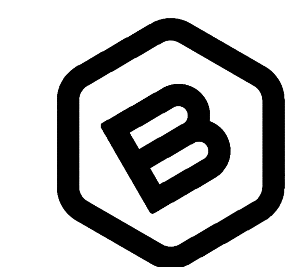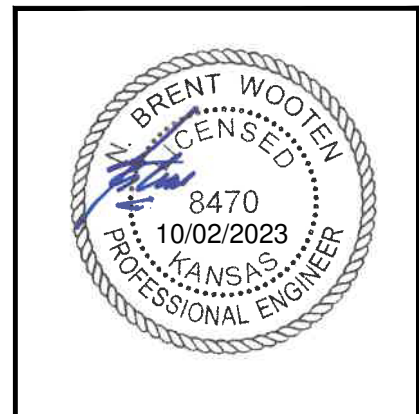

**BAUGHMAN COMPANY**

315 Ellis St.  
 Wichita, KS 67211  
 316-262-7271  
 BaughmanCo.com

TOWNE PARC 10TH  
 ADDITION PHASE 1

**WASSALL ST**

Sta. 2+67.02 to Sta. 6+00.00  
 Street Paving Improvements

PROJECT NUMBER:

DESIGN: NBW DRAWN: JLD

DATE: 28 September 2023

SHEET OF  
**11 43**

File: E:\Projects\Towne Parc 10th Addition\_22-01-1743\Engineering\PHASE 1\STR\_22-11-E356\STR.dwg