


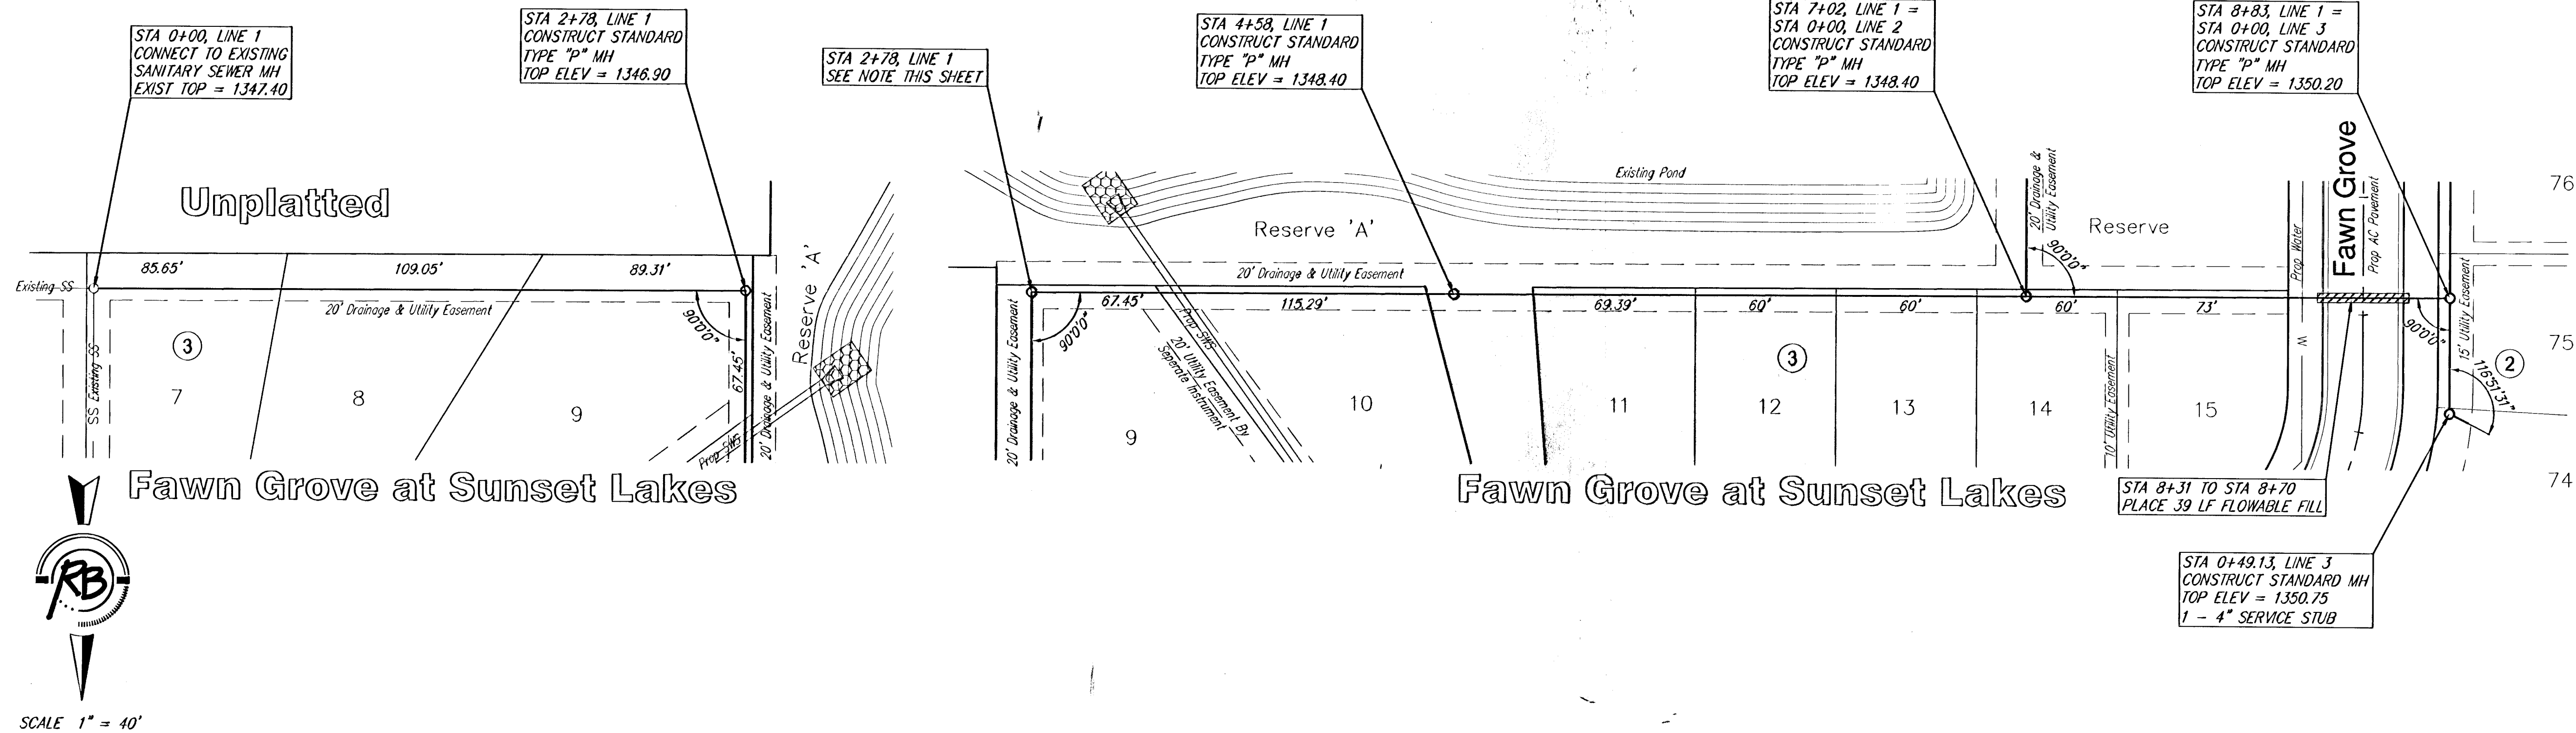

STA 0+00 TO STA 0+49.13, LINE 3
PIPE SHALL BE SAND BACKFILLED,
JETTED & VIBRAIED.

