



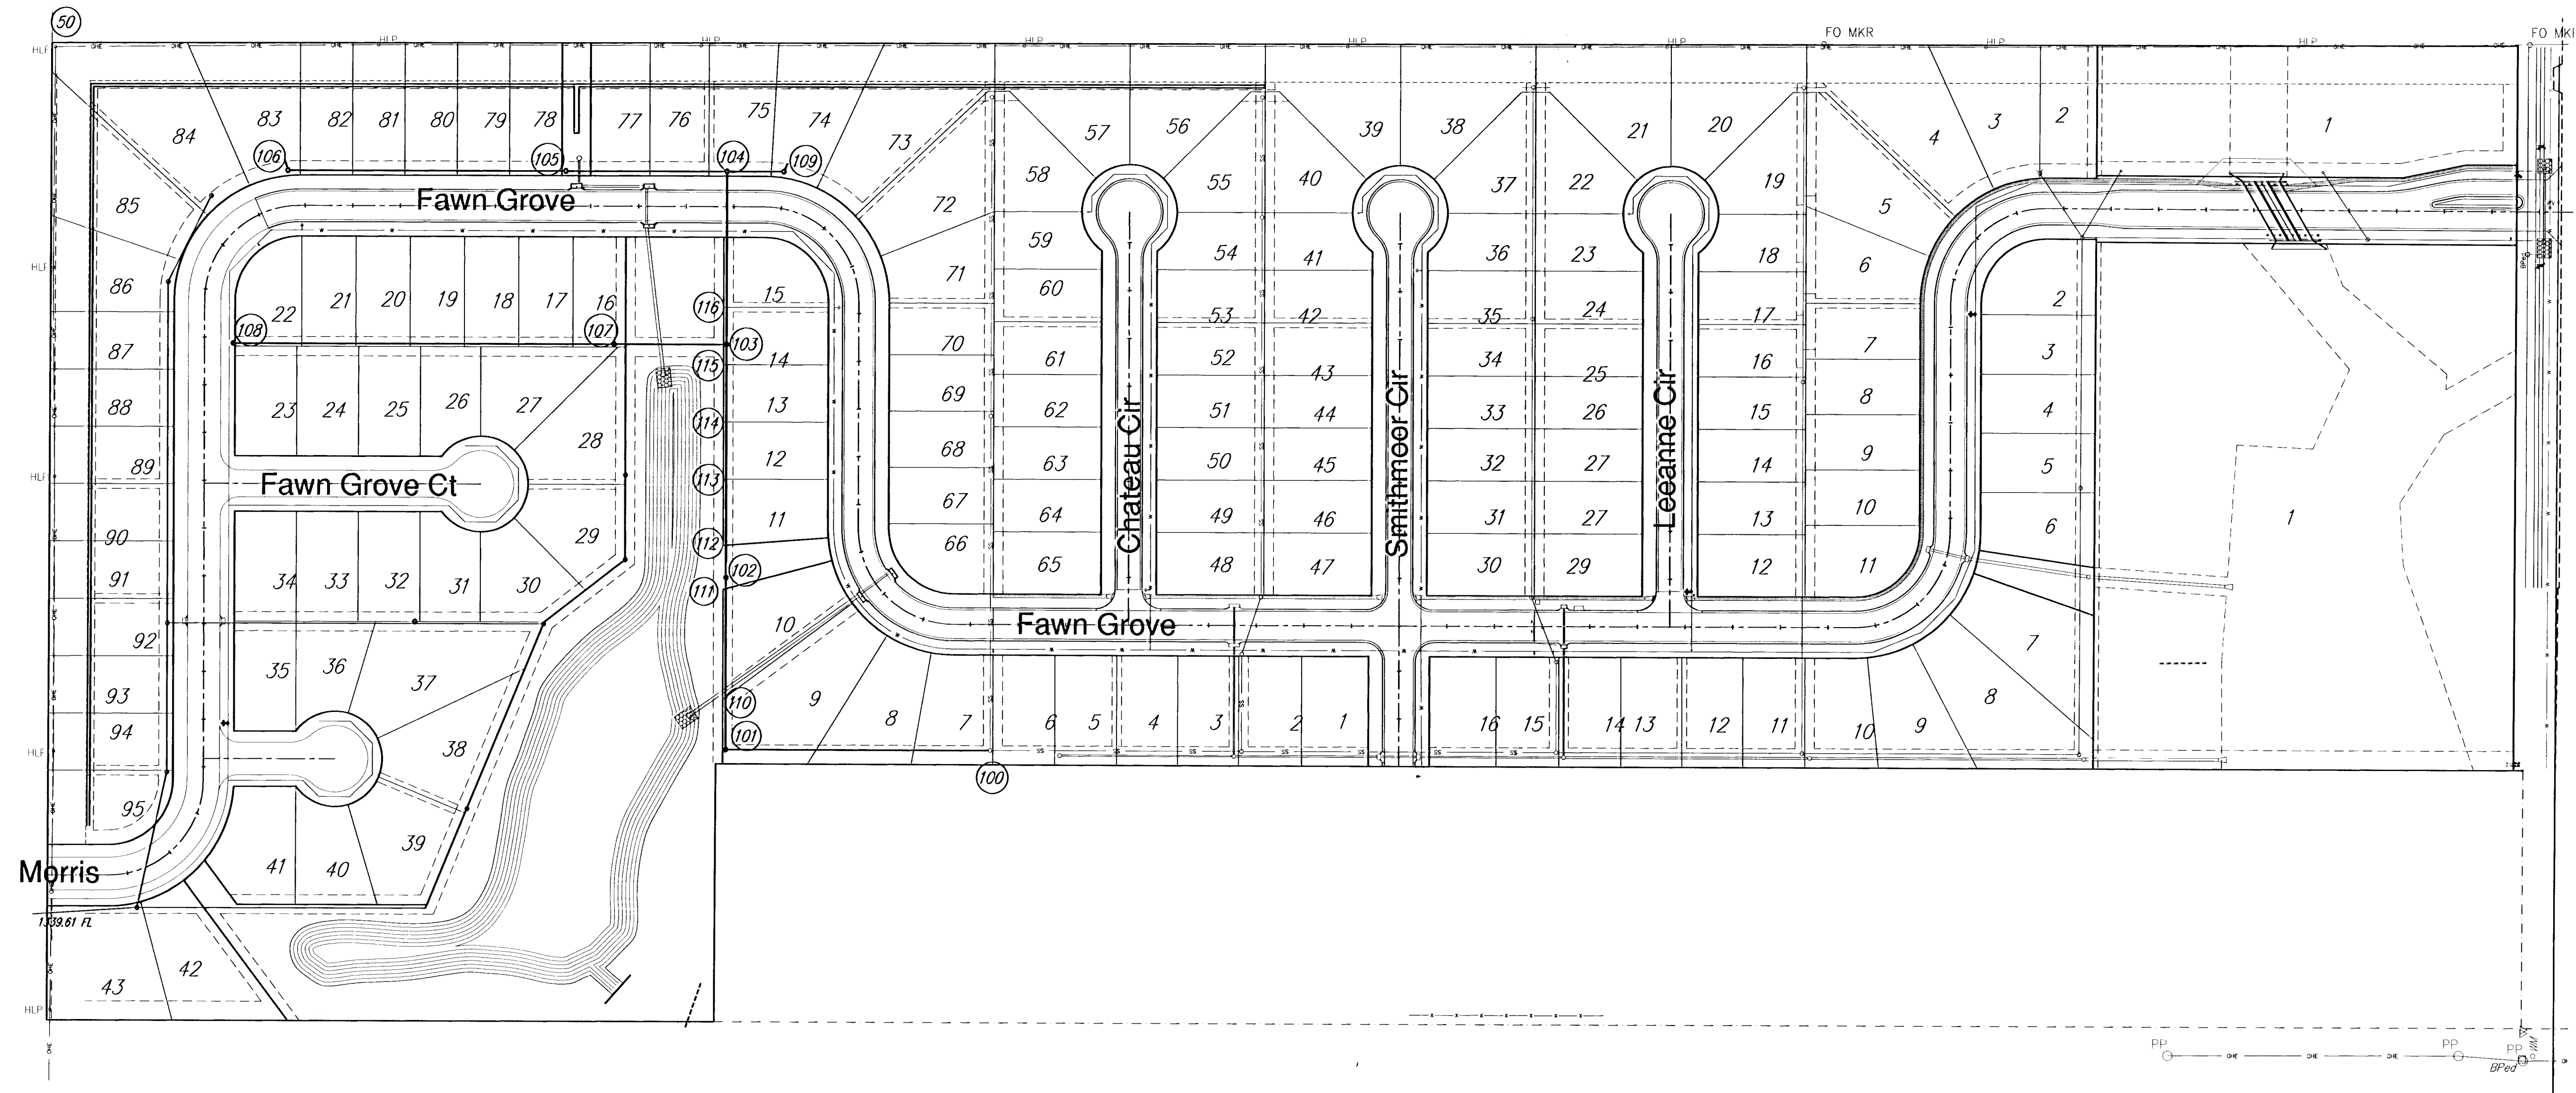

100	N 20346.24	E 18326.95	Sta 0+00 Line 1
101	N 20345.33	E 18048.95	Sta 2+78 Line 1
102	N 20525.33	E 18048.37	Sta 4+58 Line 1
103	N 20789.35	E 18047.57	Sta 7+02 Line 1
104	N 20850.34	E 18046.98	Sta 8+83 Line 1
105	N 20949.79	E 17878.00	Sta 10+51.98 Line 1
106	N 20948.84	E 17586.00	Sta 13+43.98 Line 1
107	N 20768.96	E 17929.59	Sta 1+18 Line 2
108	N 20767.65	E 17529.59	Sta 5+18 Line 2
109	N 20950.54	E 18106.63	Sta 0+59.65 Line 3
110	N 20397.77	E 18045.78	NW Corner Lot 9
111	N 20513.07	E 18045.41	NW Corner Lot 10
112	N 20558.95	E 18045.26	SW Corner Lot 11
113	N 20628.34	E 18045.03	NW Corner Lot 11
114	N 20688.34	E 18044.83	NW Corner Lot 12
115	N 20748.34	E 18044.64	NW Corner Lot 13
116	N 20808.34	E 18044.44	NW Corner Lot 14

**Fawn Grove Addition
Bubble Map
WICHITA, KANSAS**

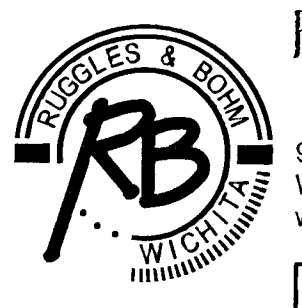

Ruggles & Bohm, P.A.
Engineering, Surveying, Land Planning
924 North Main
Wichita, Kansas 67203
www.rbkansas.com

DESIGN E.J.G.
DRAWN E.J.G.
REVIEW
UTILITY
DATE June 13, 2006

PROJECT NUMBER
468-34185

RB JOB 2788E
SHEET 10 OF 11