

$EXC = 44.9$   
 $LF = 3.5$   
 $CF = 0.0$

$EXC = 56.7$   
 $LF = 5.6$   
 $CF = 0.0$

$EXC = 49.7$   
 $LF = 7.6$   
 $CF = 0.0$

$EXC = 44.4$   
 $LF = 9.4$   
 $CF = 0.0$

$EXC = 44.9$   
 $LF = 10.0$   
 $CF = 0.0$

$EXC = 48.6$   
 $LF = 9.1$   
 $CF = 0.0$


$EXC = 44.2$   
 $LF = 11.7$   
 $CF = 0.0$

$EXC = 35.8$   
 $LF = 13.6$   
 $CF = 0.0$


$EXC = 37.6$   
 $LF = 6.1$   
 $CF = 0.0$

$EXC = 62.9$   
 $LF = 0.0$   
 $CF = 0.0$

$EXC = 20.4$   
 $LF = 0.0$   
 $CF = 0.0$

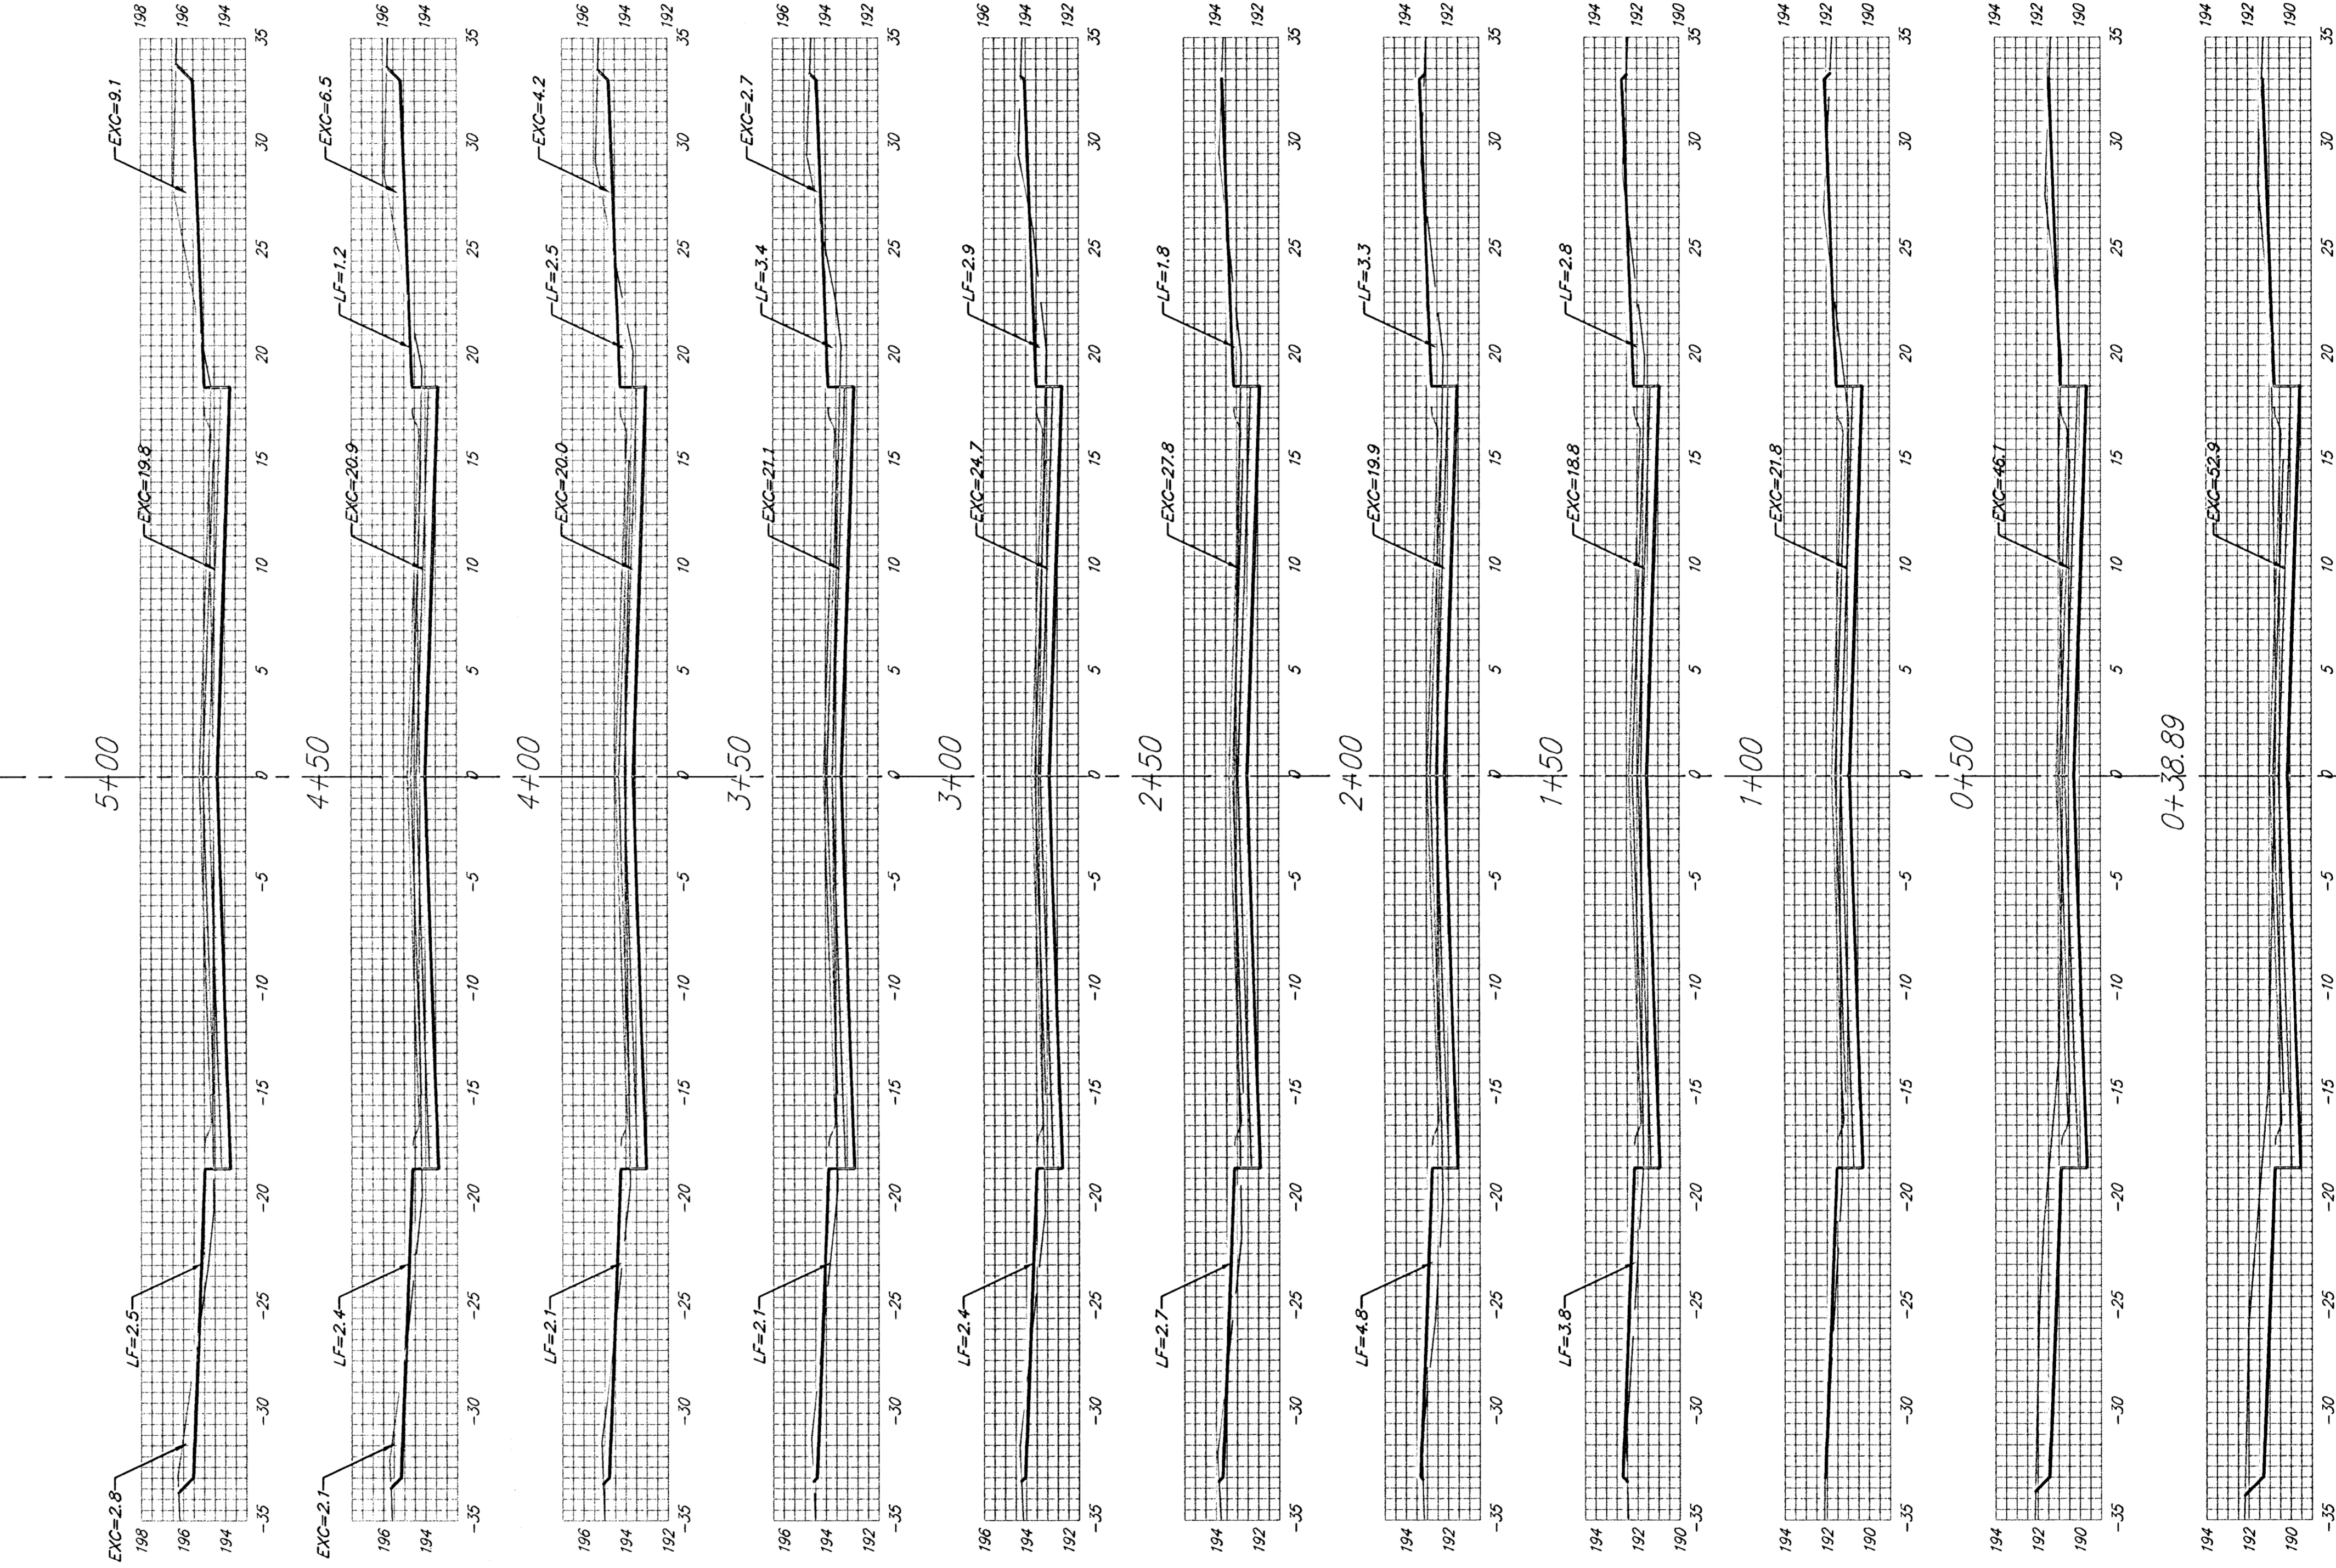

**Sheet Totals:**  
 Excavation        = 490.1 C.Y.  
 Loose Fill       = 76.6 C.Y.  
 Compacted Fill   = 0.0 C.Y.

	Baughman Company, P.A. 315 Hills St. Wichita, KS 67211 P 316-262-7271 F 316-262-0149 ENGINEERING   SURVEYING   PLANNING   LANDSCAPE ARCHITECTURE	
	PROJECT NUMBER 472-84250	SHEET <b>29 OF 35</b>

KrugNorth2nd\Phase\VS83 05-12-E449