


AUBURN HILLS 16TH ADDITION

WICHITA, SEDGWICK COUNTY, KANSAS

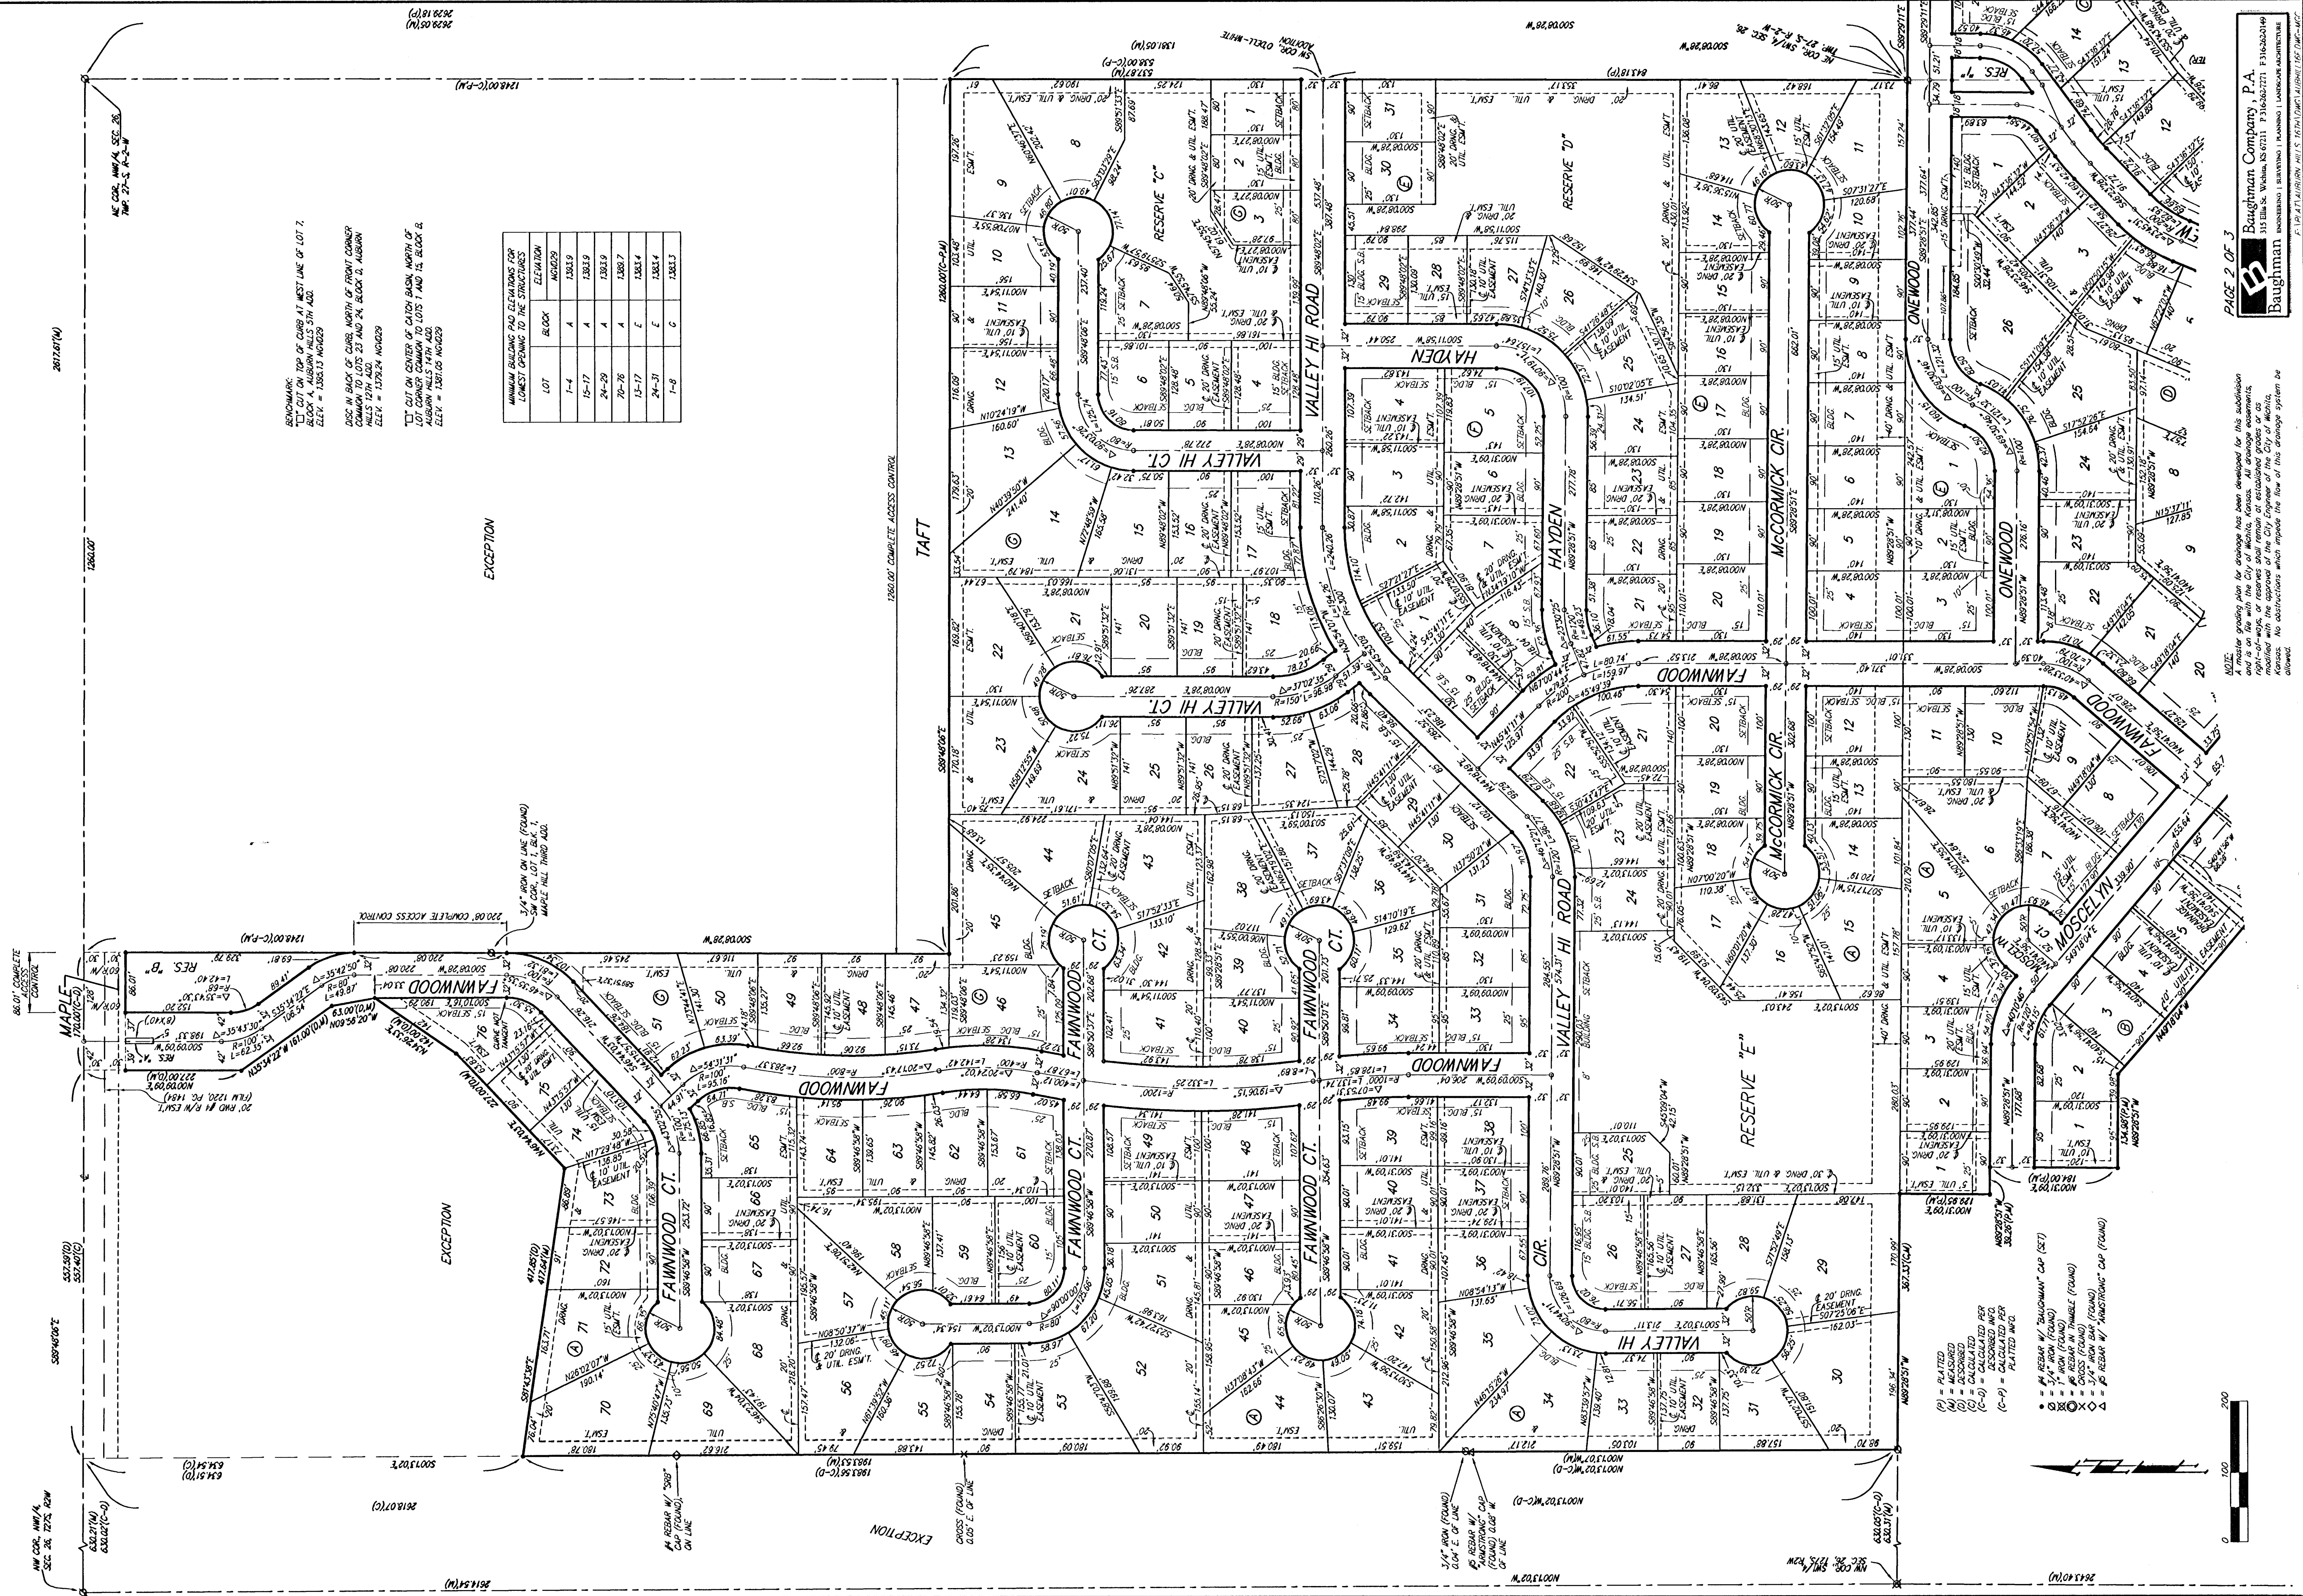



MINIMUM BUILDING PAD ELEVATIONS FOR LOWEST OPENING TO THE STRUCTURES		
LOT	BLOCK	ELEVATION

NOTE:
These grading plans for drainage have been developed for this subdivision
and are on file with the City of Wichita, Kansas. All drainage easements,
right-of-way, or reserved shall remain of established grade or as
shown on this plat. No alterations or changes shall be made without the
approval of the City Engineer. No obstructions which impede the flow of this drainage system be
allowed.