



Note: Drive Locations are tentative. Contact APAC-Kansas prior to Construction for exact Location.

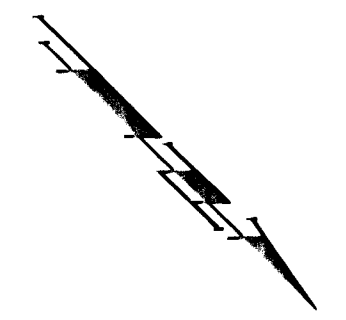

Scale: 1" = 20'
● = Iron

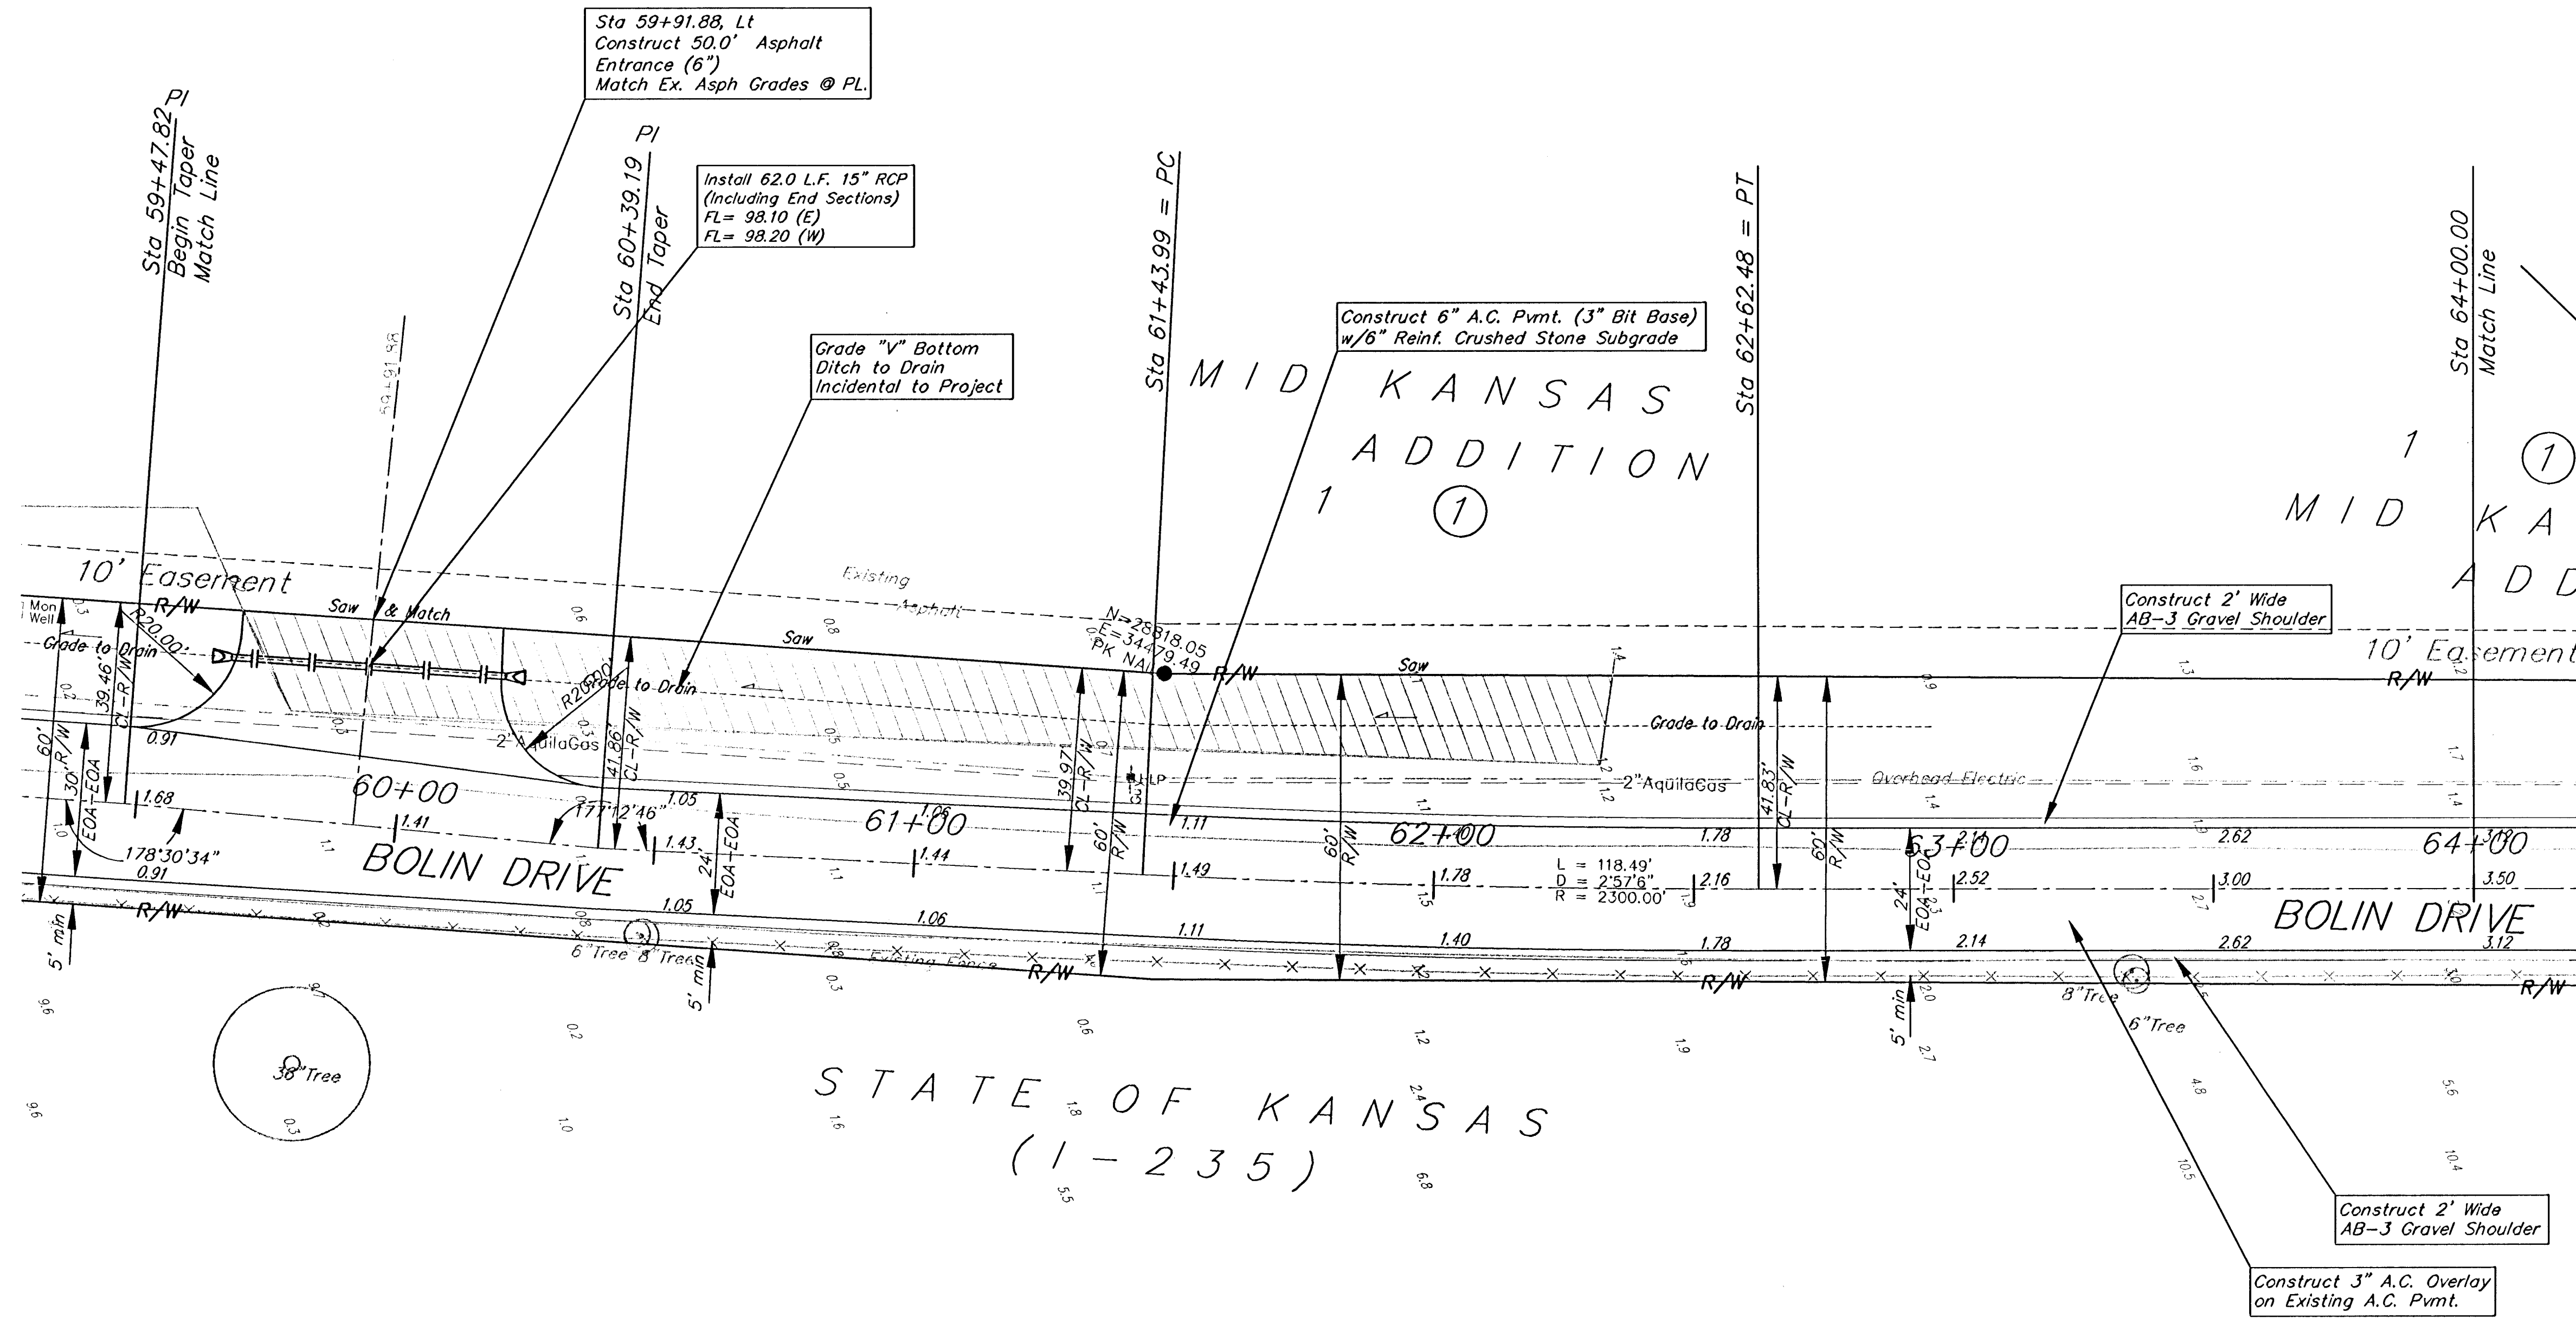

Note:
Pavement, Sidewalks, and Etc. To Be Removed Are Indicated By:

	BLUE LAKE ADDITION	
	Bolin Drive Street Improvements	
<small>Baughman Company, P.A. 319 Elm St. Wichita, KS 67211 F3162627211 F3162620149 ENGINEERING SURVEYING PLANNING LANDSCAPE ARCHITECTURE</small>		
PROJECT NUMBER 47284078	DESIGN KK	DRAWN TCA
REVISIONS:	APPROVED JFB	DATE 04/06
	SCALE Noted	SHEET
		6 OF 18
<small>E:\eng\Bolin Drive-Blue Lake Add\Bolin1_basemws.dwg</small>		