




50' $\begin{matrix} EXC = 46.5 \\ LF = 9.8 \\ CF = 0.0 \end{matrix}$

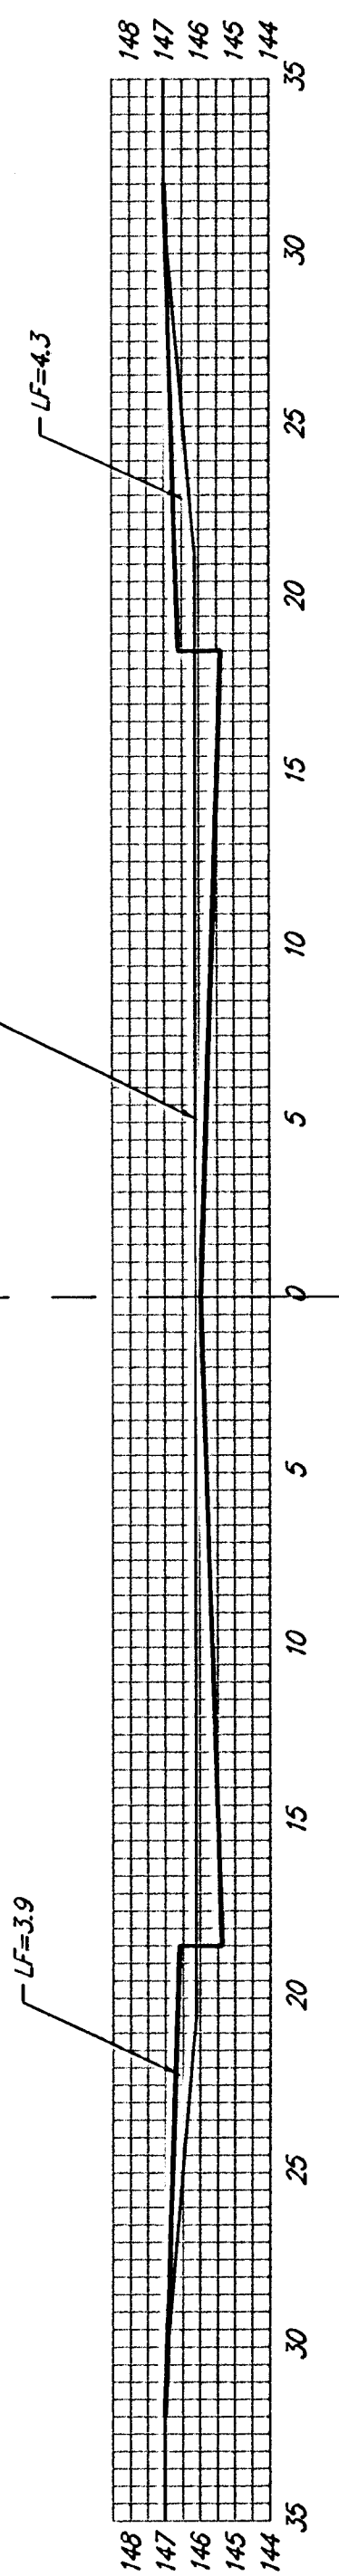


25' $\begin{matrix} EXC = 26.9 \\ LF = 3.7 \\ CF = 0.0 \end{matrix}$

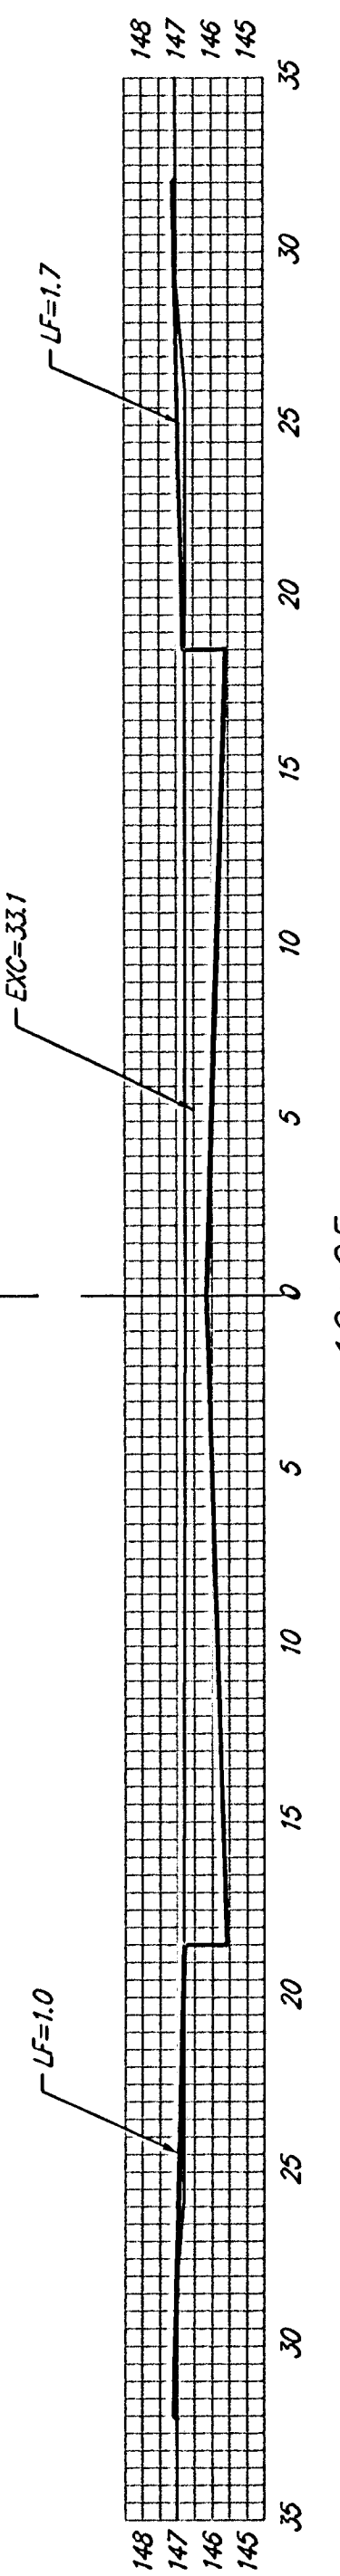


25' $\begin{matrix} EXC = 31.0 \\ LF = 2.2 \\ CF = 0.0 \end{matrix}$

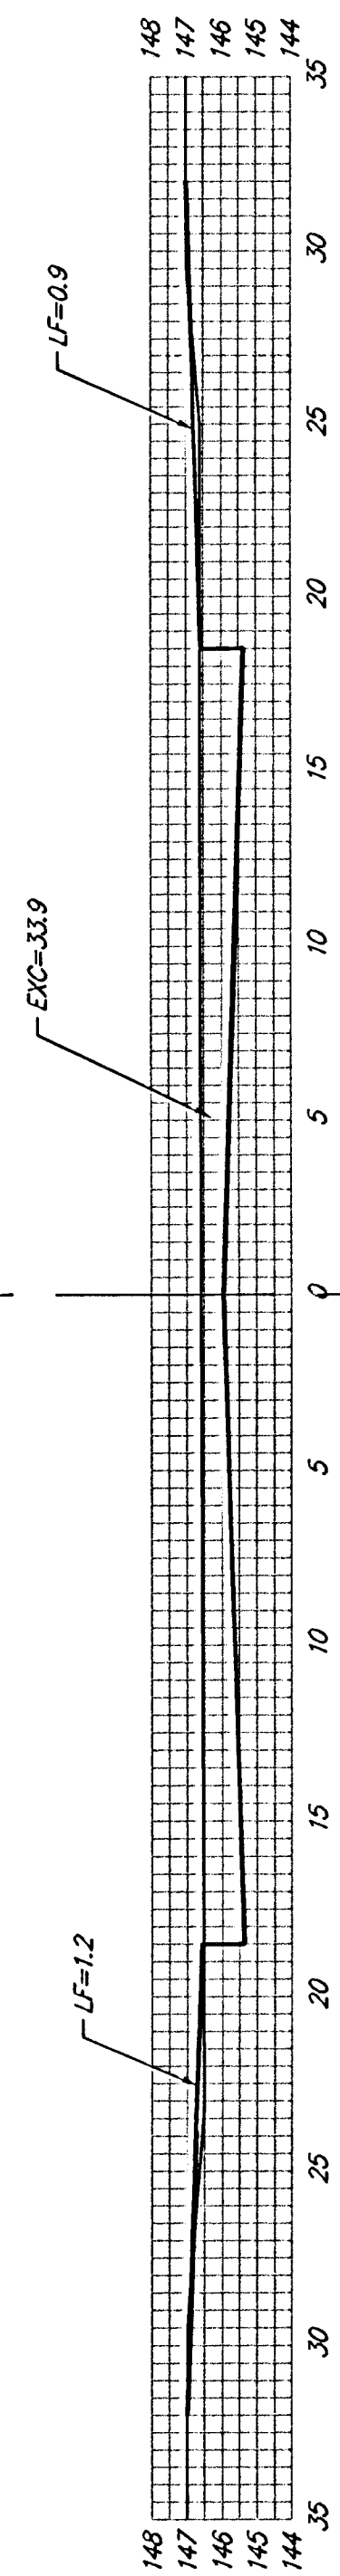


50' $\begin{matrix} EXC = 58.1 \\ LF = 4.5 \\ CF = 0.0 \end{matrix}$

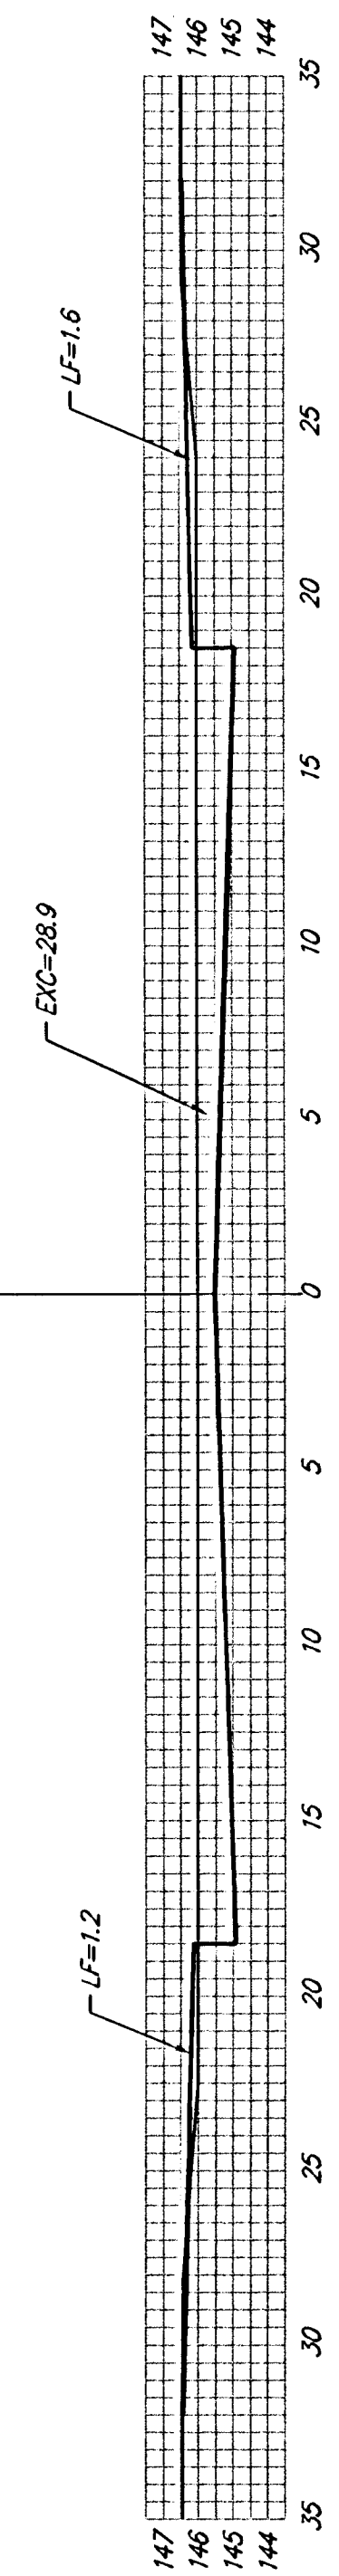


50' $\begin{matrix} EXC = 52.1 \\ LF = 4.8 \\ CF = 0.0 \end{matrix}$

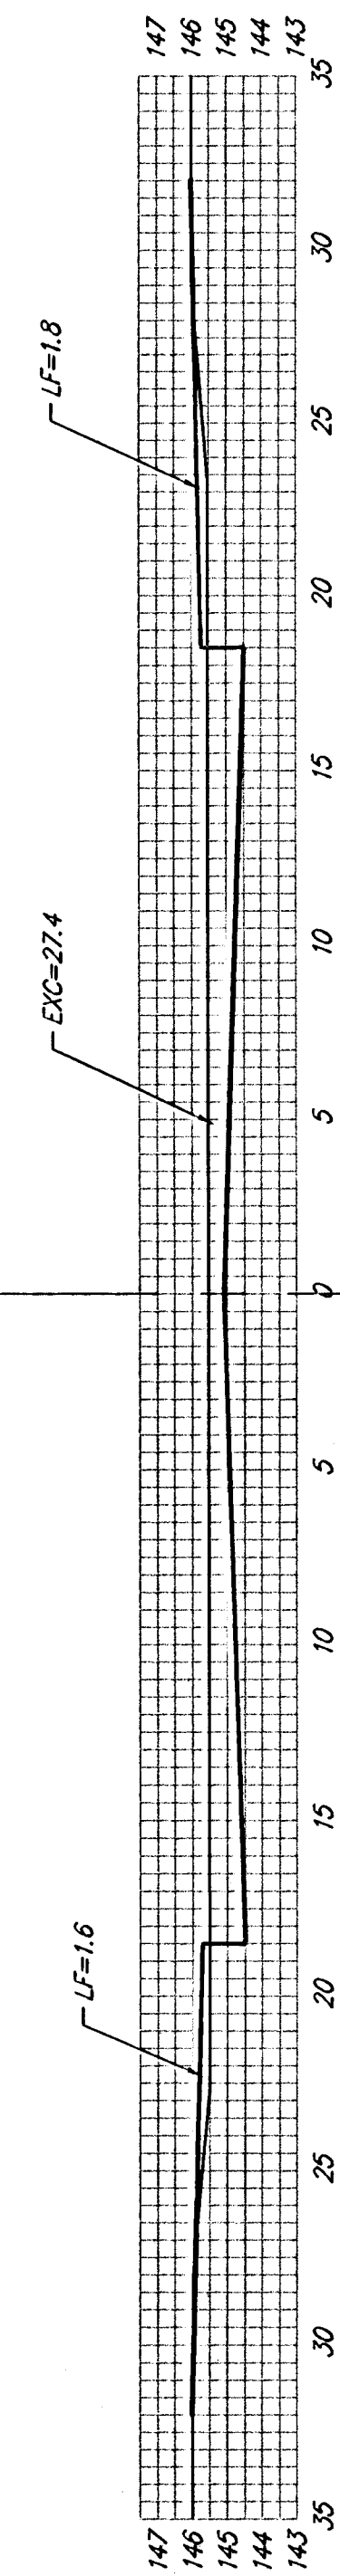


50' $\begin{matrix} EXC = 47.7 \\ LF = 6.4 \\ CF = 0.6 \end{matrix}$

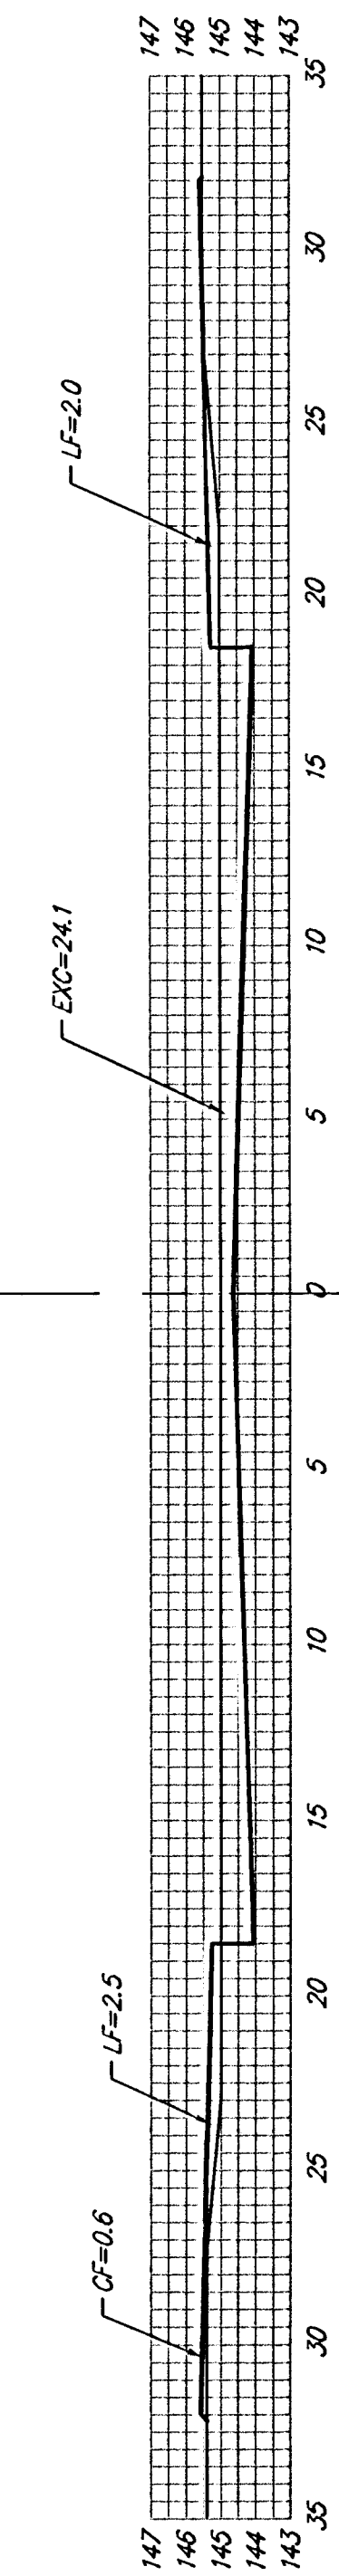


54.65' $\begin{matrix} EXC = 68.6 \\ LF = 4.6 \\ CF = 0.6 \end{matrix}$

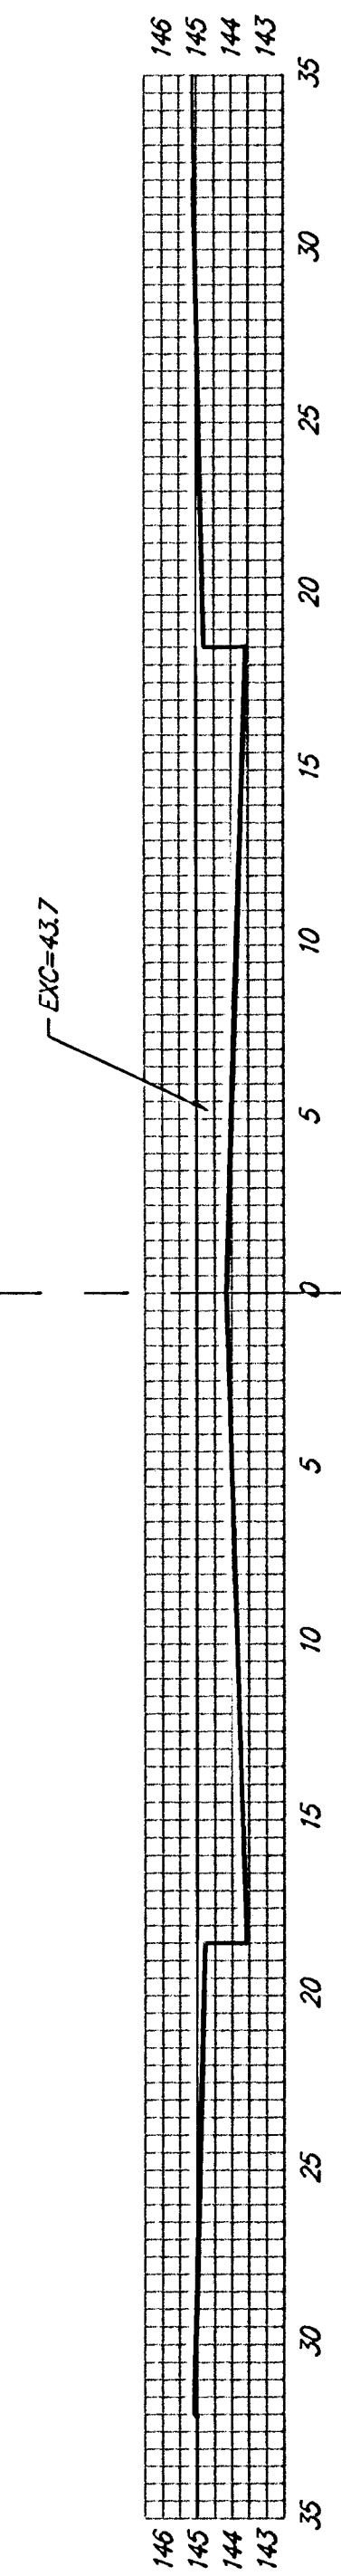


45.35' $\begin{matrix} EXC = 60.8 \\ LF = 4.7 \\ CF = 1.0 \end{matrix}$

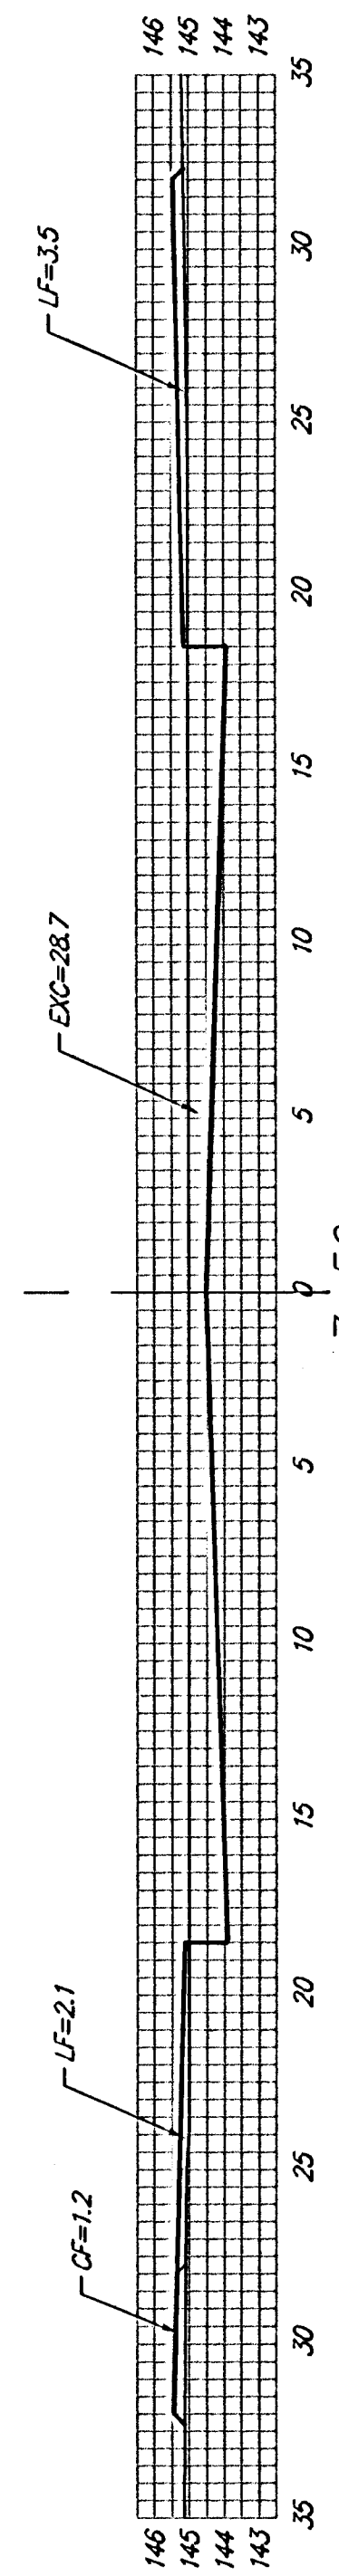


50' $\begin{matrix} EXC = 54.4 \\ LF = 9.3 \\ CF = 1.1 \end{matrix}$

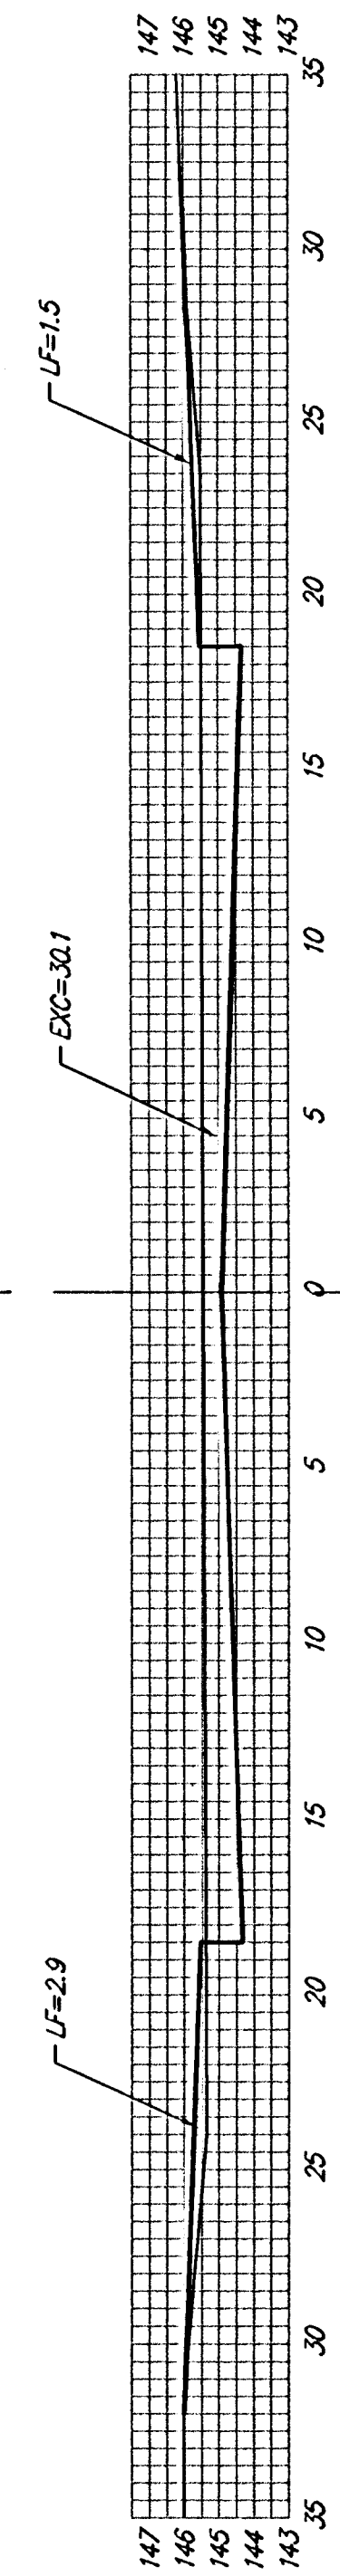


19.20' $\begin{matrix} EXC = 27.0 \\ LF = 1.6 \\ CF = 0.0 \end{matrix}$

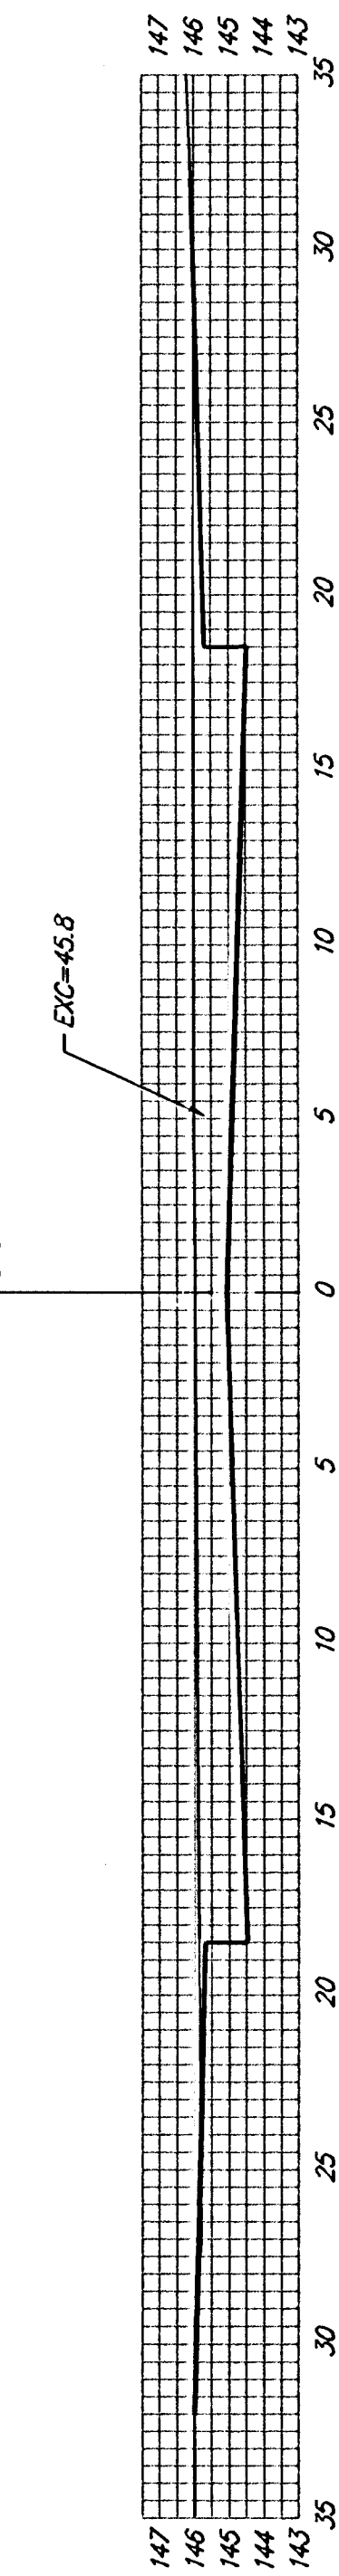

31.35' $\begin{matrix} EXC = 56.8 \\ LF = 0.3 \\ CF = 0.5 \end{matrix}$

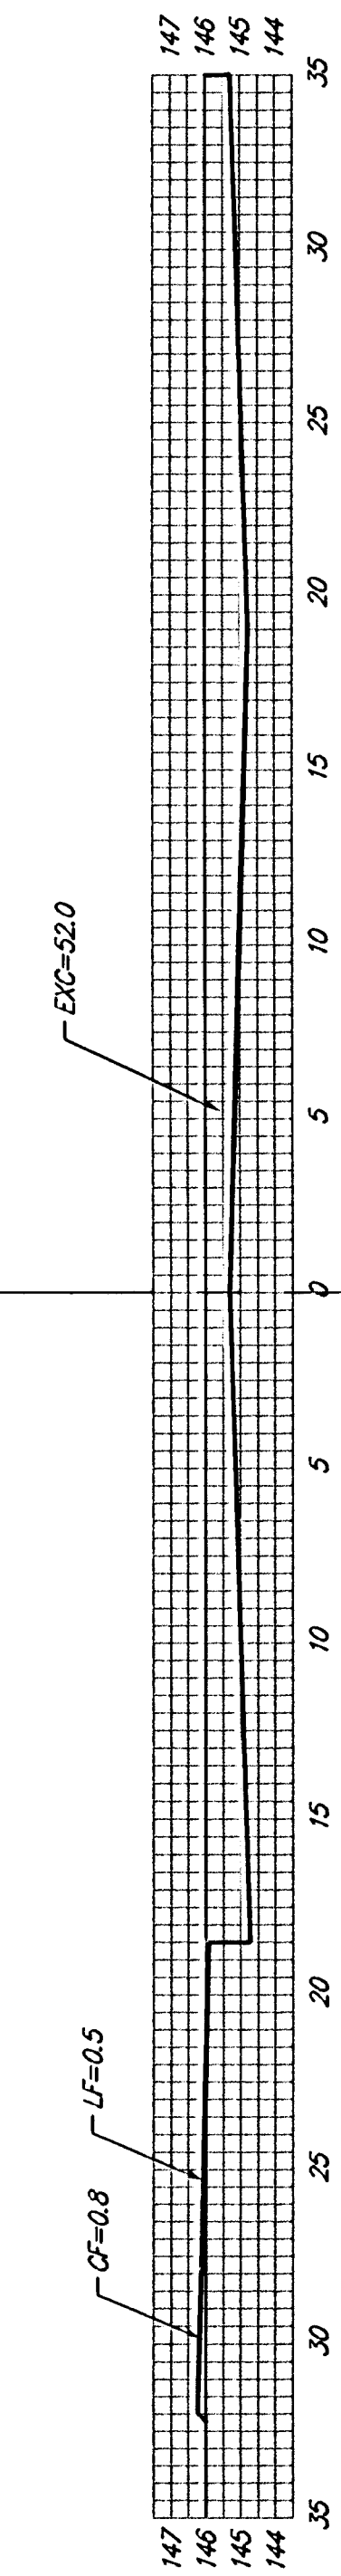

31.35' $\begin{matrix} EXC = 45.9 \\ LF = 4.2 \\ CF = 0.8 \end{matrix}$

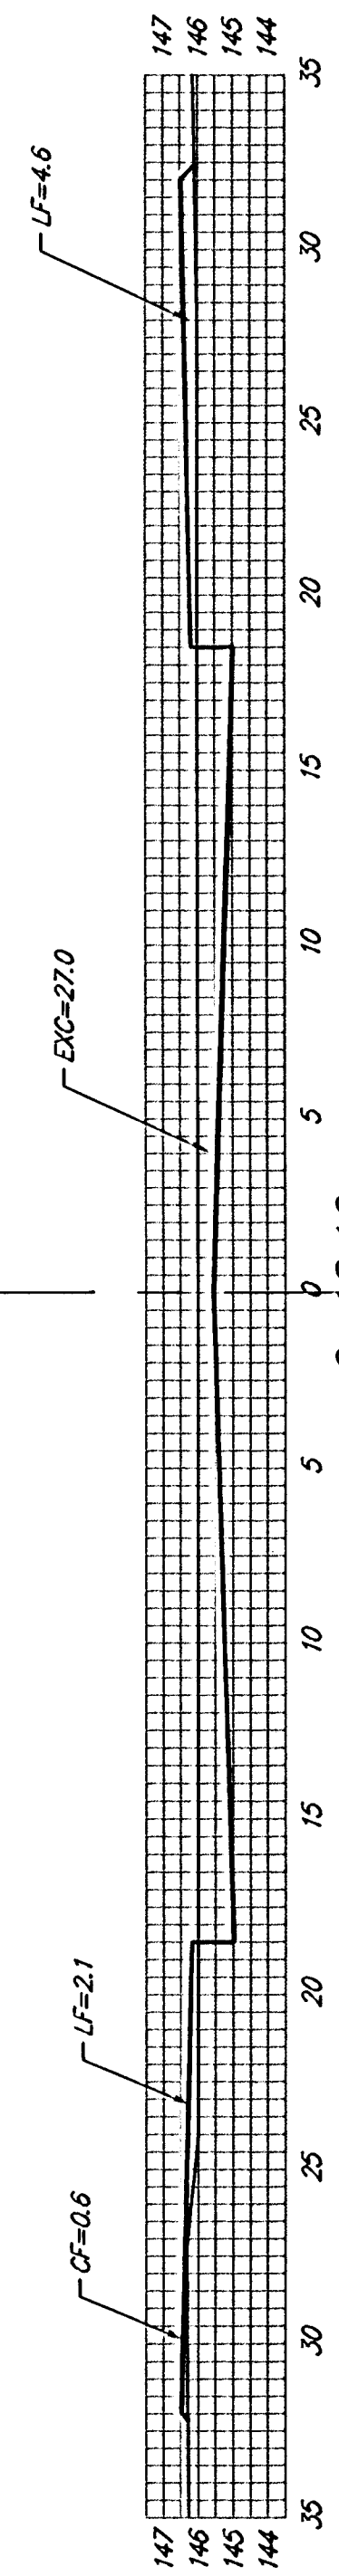

CL
UPLAND HILLS

SHEET TOTAL:
EXCAVATION = 575.9 C.Y.
LOOSE FILL = 56.0 C.Y.
COMPACTED FILL = 4.6 C.Y.

