




\triangle
 EXC = 7.6
 LF = 14.1
 CF = 6.0

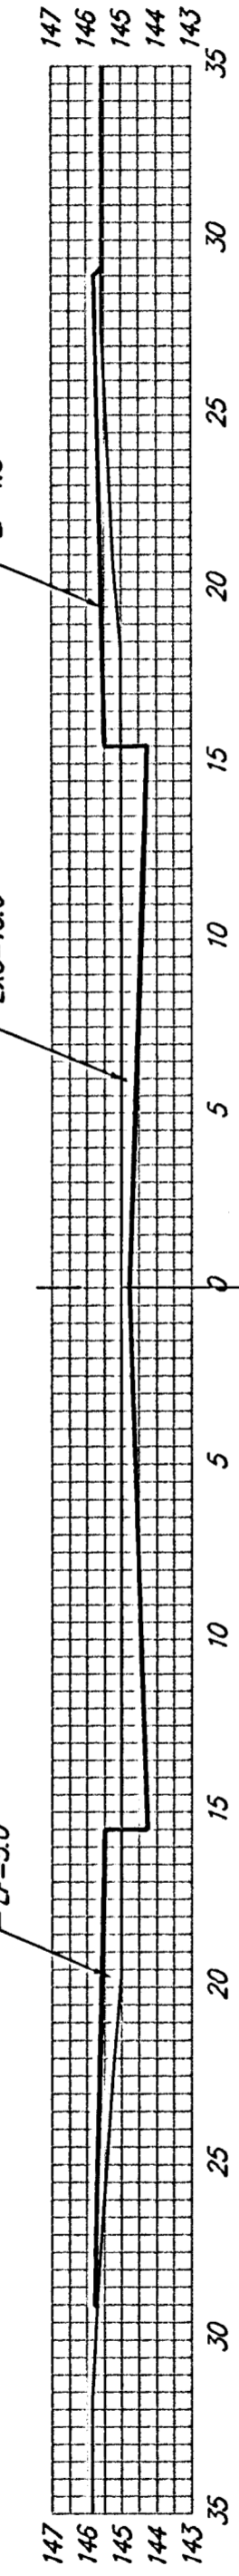


\triangle
 EXC = 19.2
 LF = 8.2
 CF = 0.0

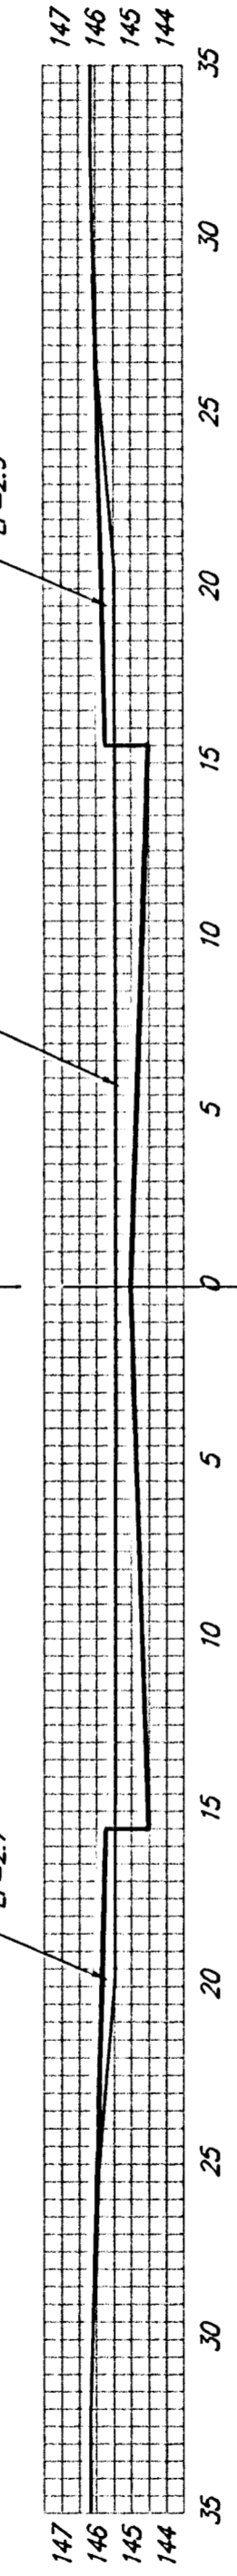


\triangle
 EXC = 41.8
 LF = 12.2
 CF = 0.0

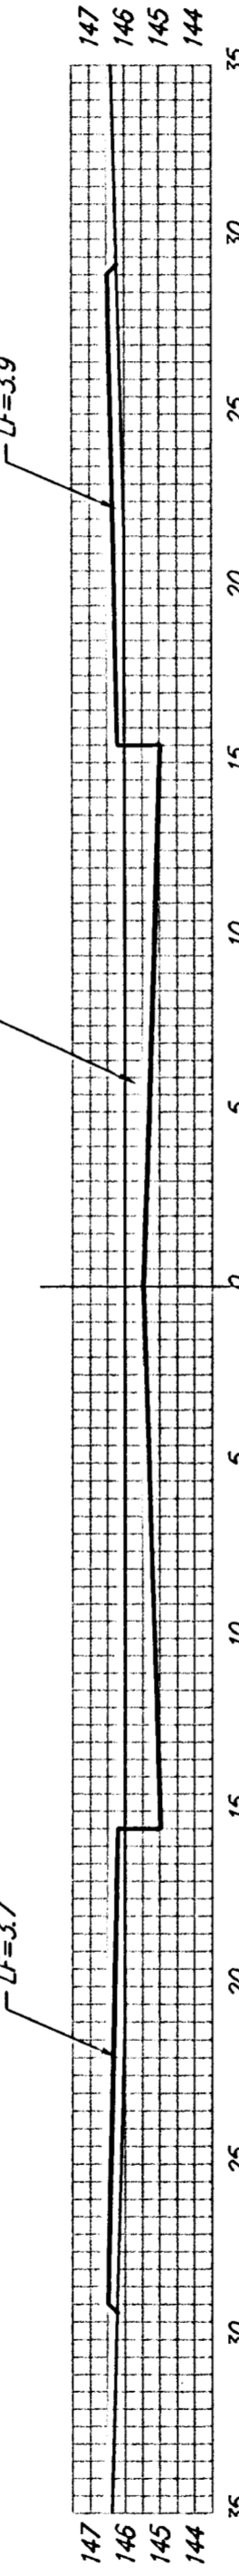


\triangle
 EXC = 36.4
 LF = 14.2
 CF = 0.0

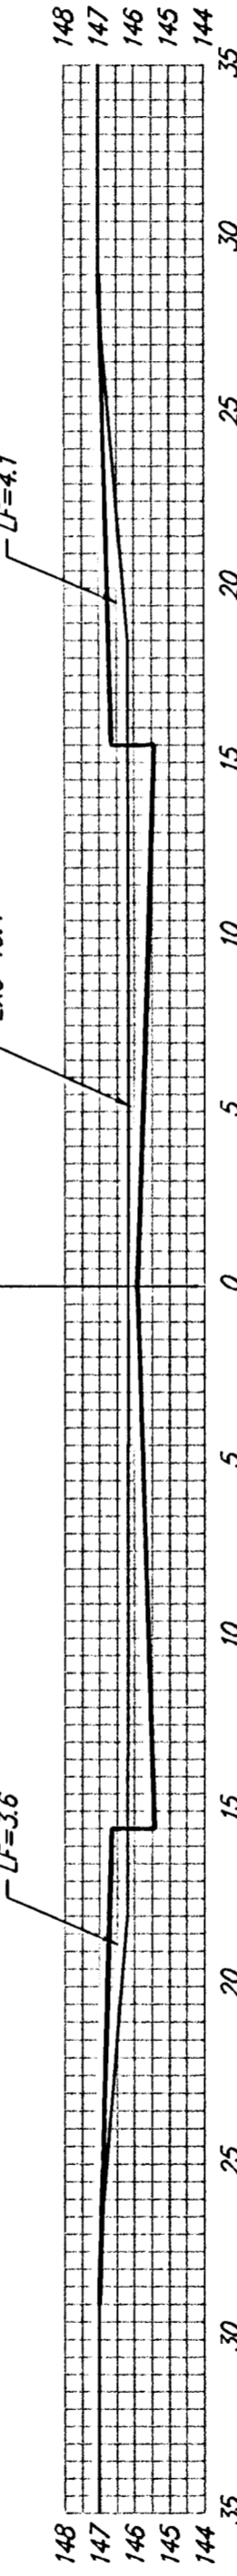


\triangle
 EXC = 39.0
 LF = 13.4
 CF = 0.0

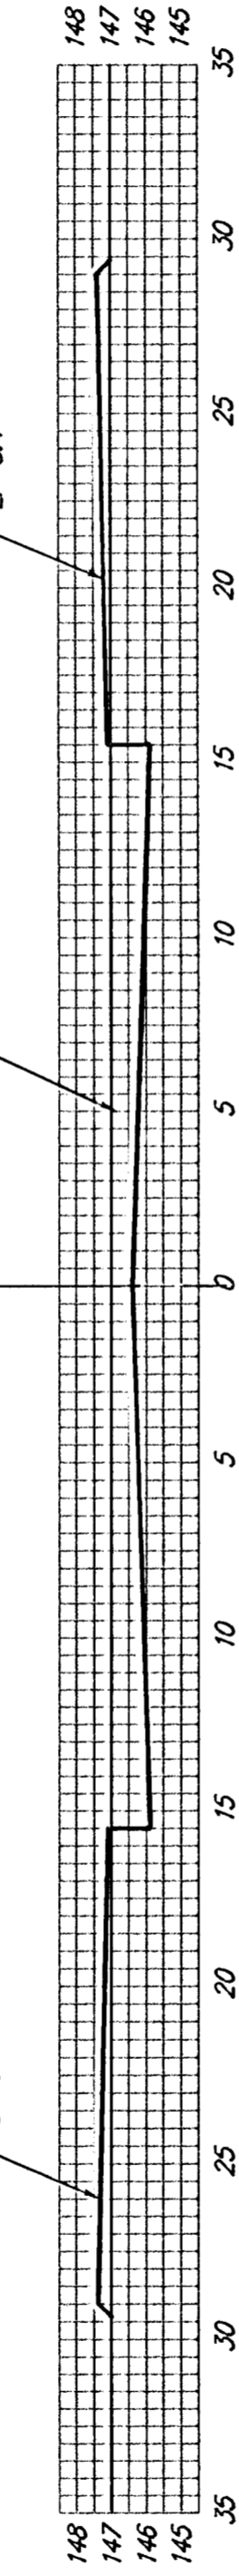


\triangle
 EXC = 36.5
 LF = 14.5
 CF = 0.0

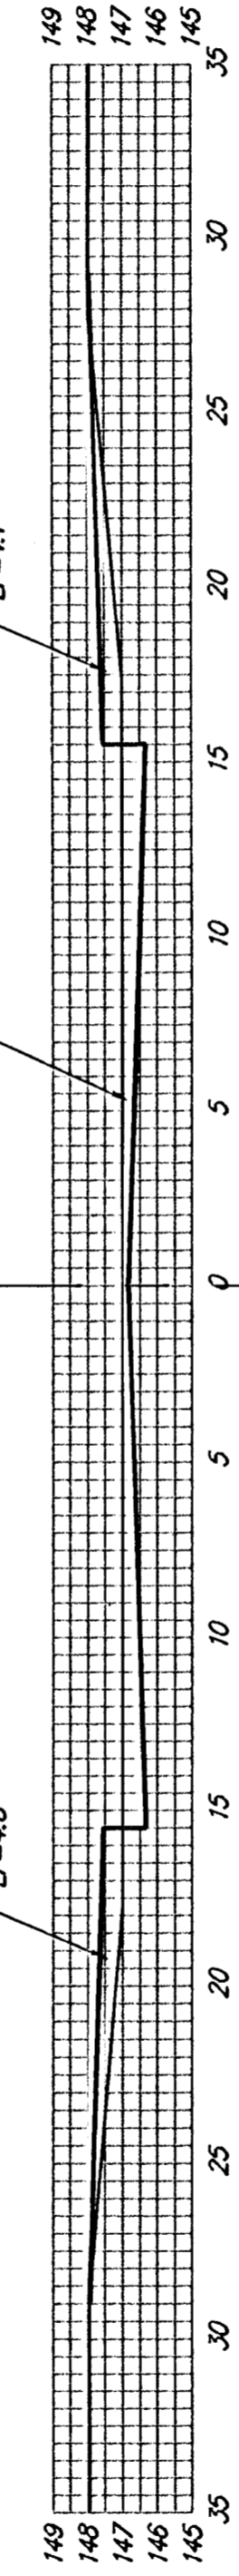


\triangle
 EXC = 15.6
 LF = 35.9
 CF = 0.0

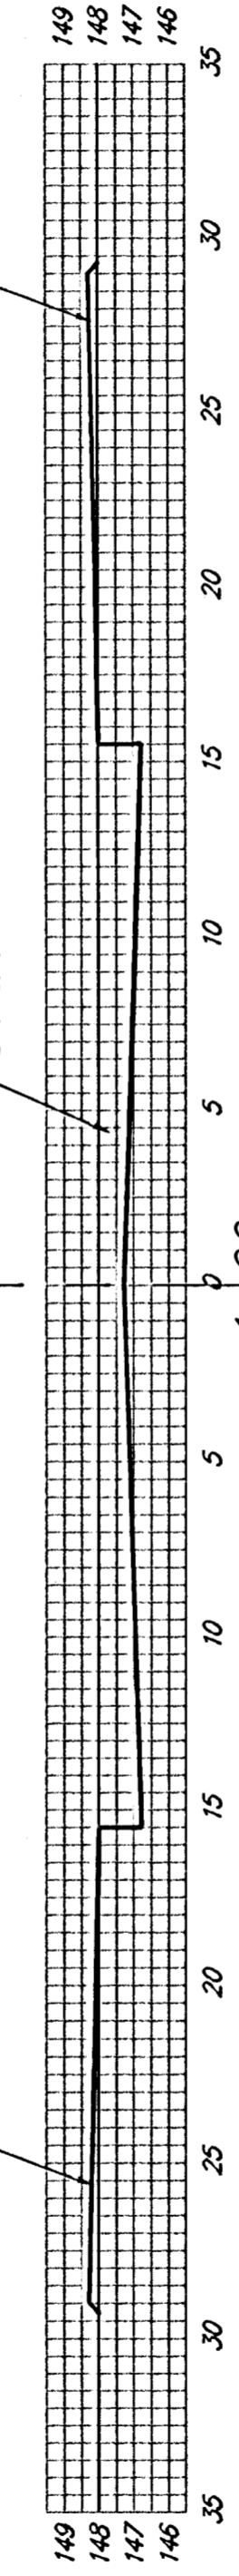

\triangle
 EXC = 18.3
 LF = 39.9
 CF = 0.0

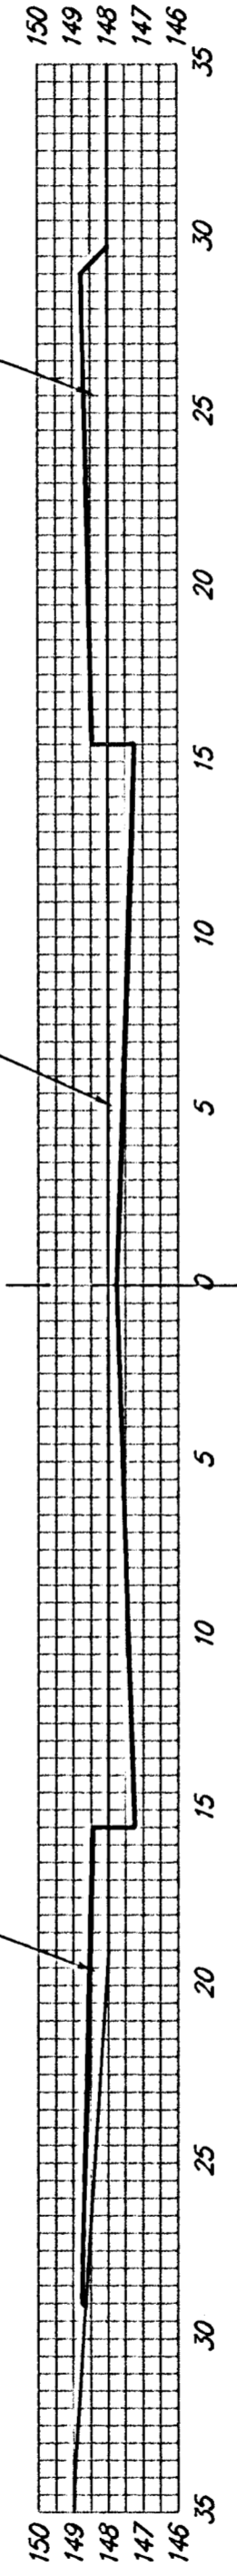

\triangle
 EXC = 6.6
 LF = 6.7
 CF = 0.0

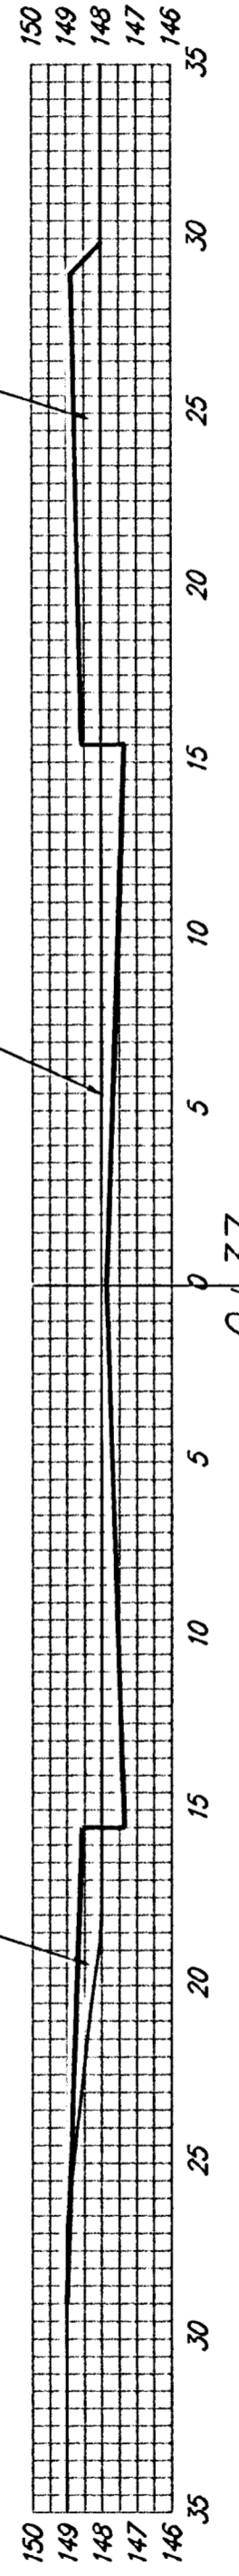

SHEET TOTAL:
 EXCAVATION = 221.0 C.Y.
 LOOSE FILL = 158.9 C.Y.
 COMPACTED FILL = 6.0 C.Y.

UPLAND HILLS CT.

	Baughman Company, P.A. 315 Ellis St. Wichita, KS 67111 F3163627171 F3163621049 ENGINEERING SURVEYING PLANNING LANDSCAPE ARCHITECTURE	
	PROJECT NUMBER 472-84029	SHEET 36 OF 41
<small>E:\Eng\Turke Creek 2nd Phase 2\XSI</small>		<small>0601-E482</small>