

SANITARY SEWER PLANS
FOX RIDGE
PHASE 9


LINE 2

SHEET TITLE
468-84202
PROJECT NUMBER

DESIGN BY
DFL
DRAWN BY
MKEC
CHECKED BY
GJA

ISSUED
JULY 2006
REVISED

SHEET NO.
6 of 14

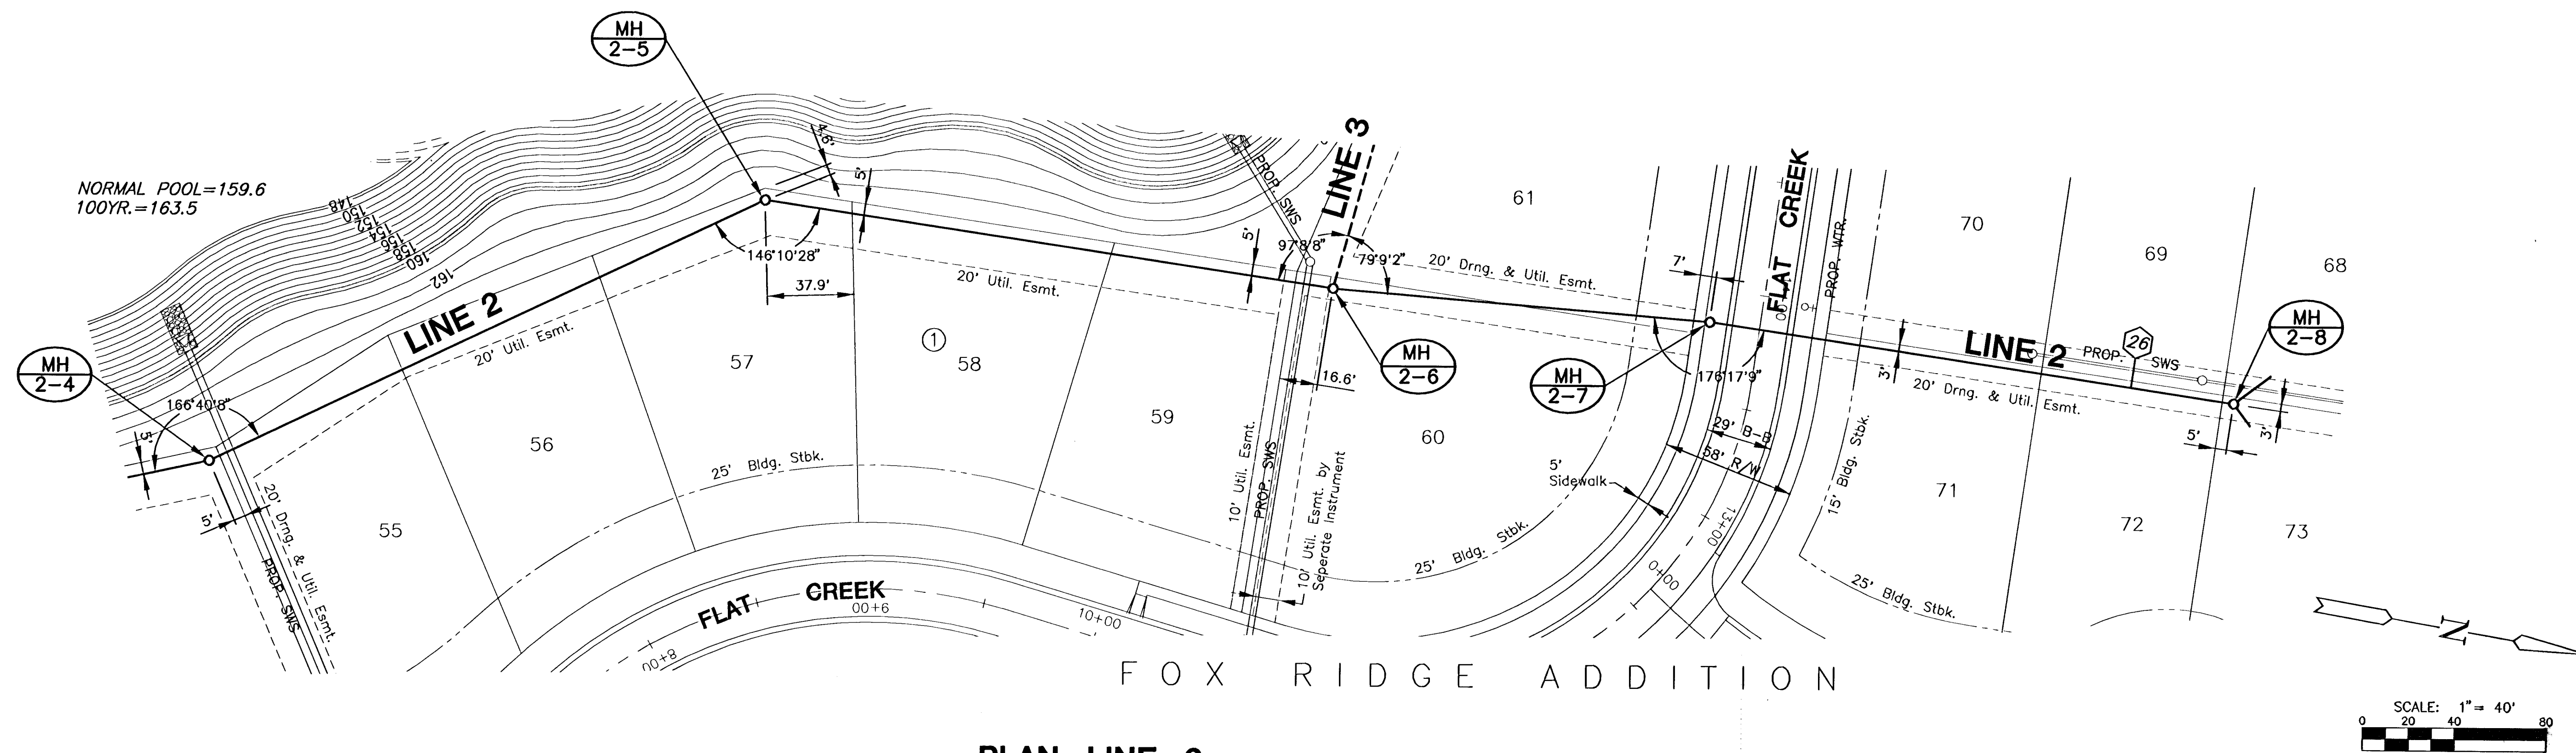

PLAN LINE 2

