


SANITARY SEWER PLANS  
**FOX RIDGE**  
PHASE 9

**LINE 6**  
SHEET TITLE  
468-84202  
PROJECT NUMBER


DFL  
DESIGN BY  
MKEC  
DRAWN BY  
GJA  
CHECKED BY

ISSUED  
JULY 2006  
REVISED

SHEET NO.  
**9 of 14**

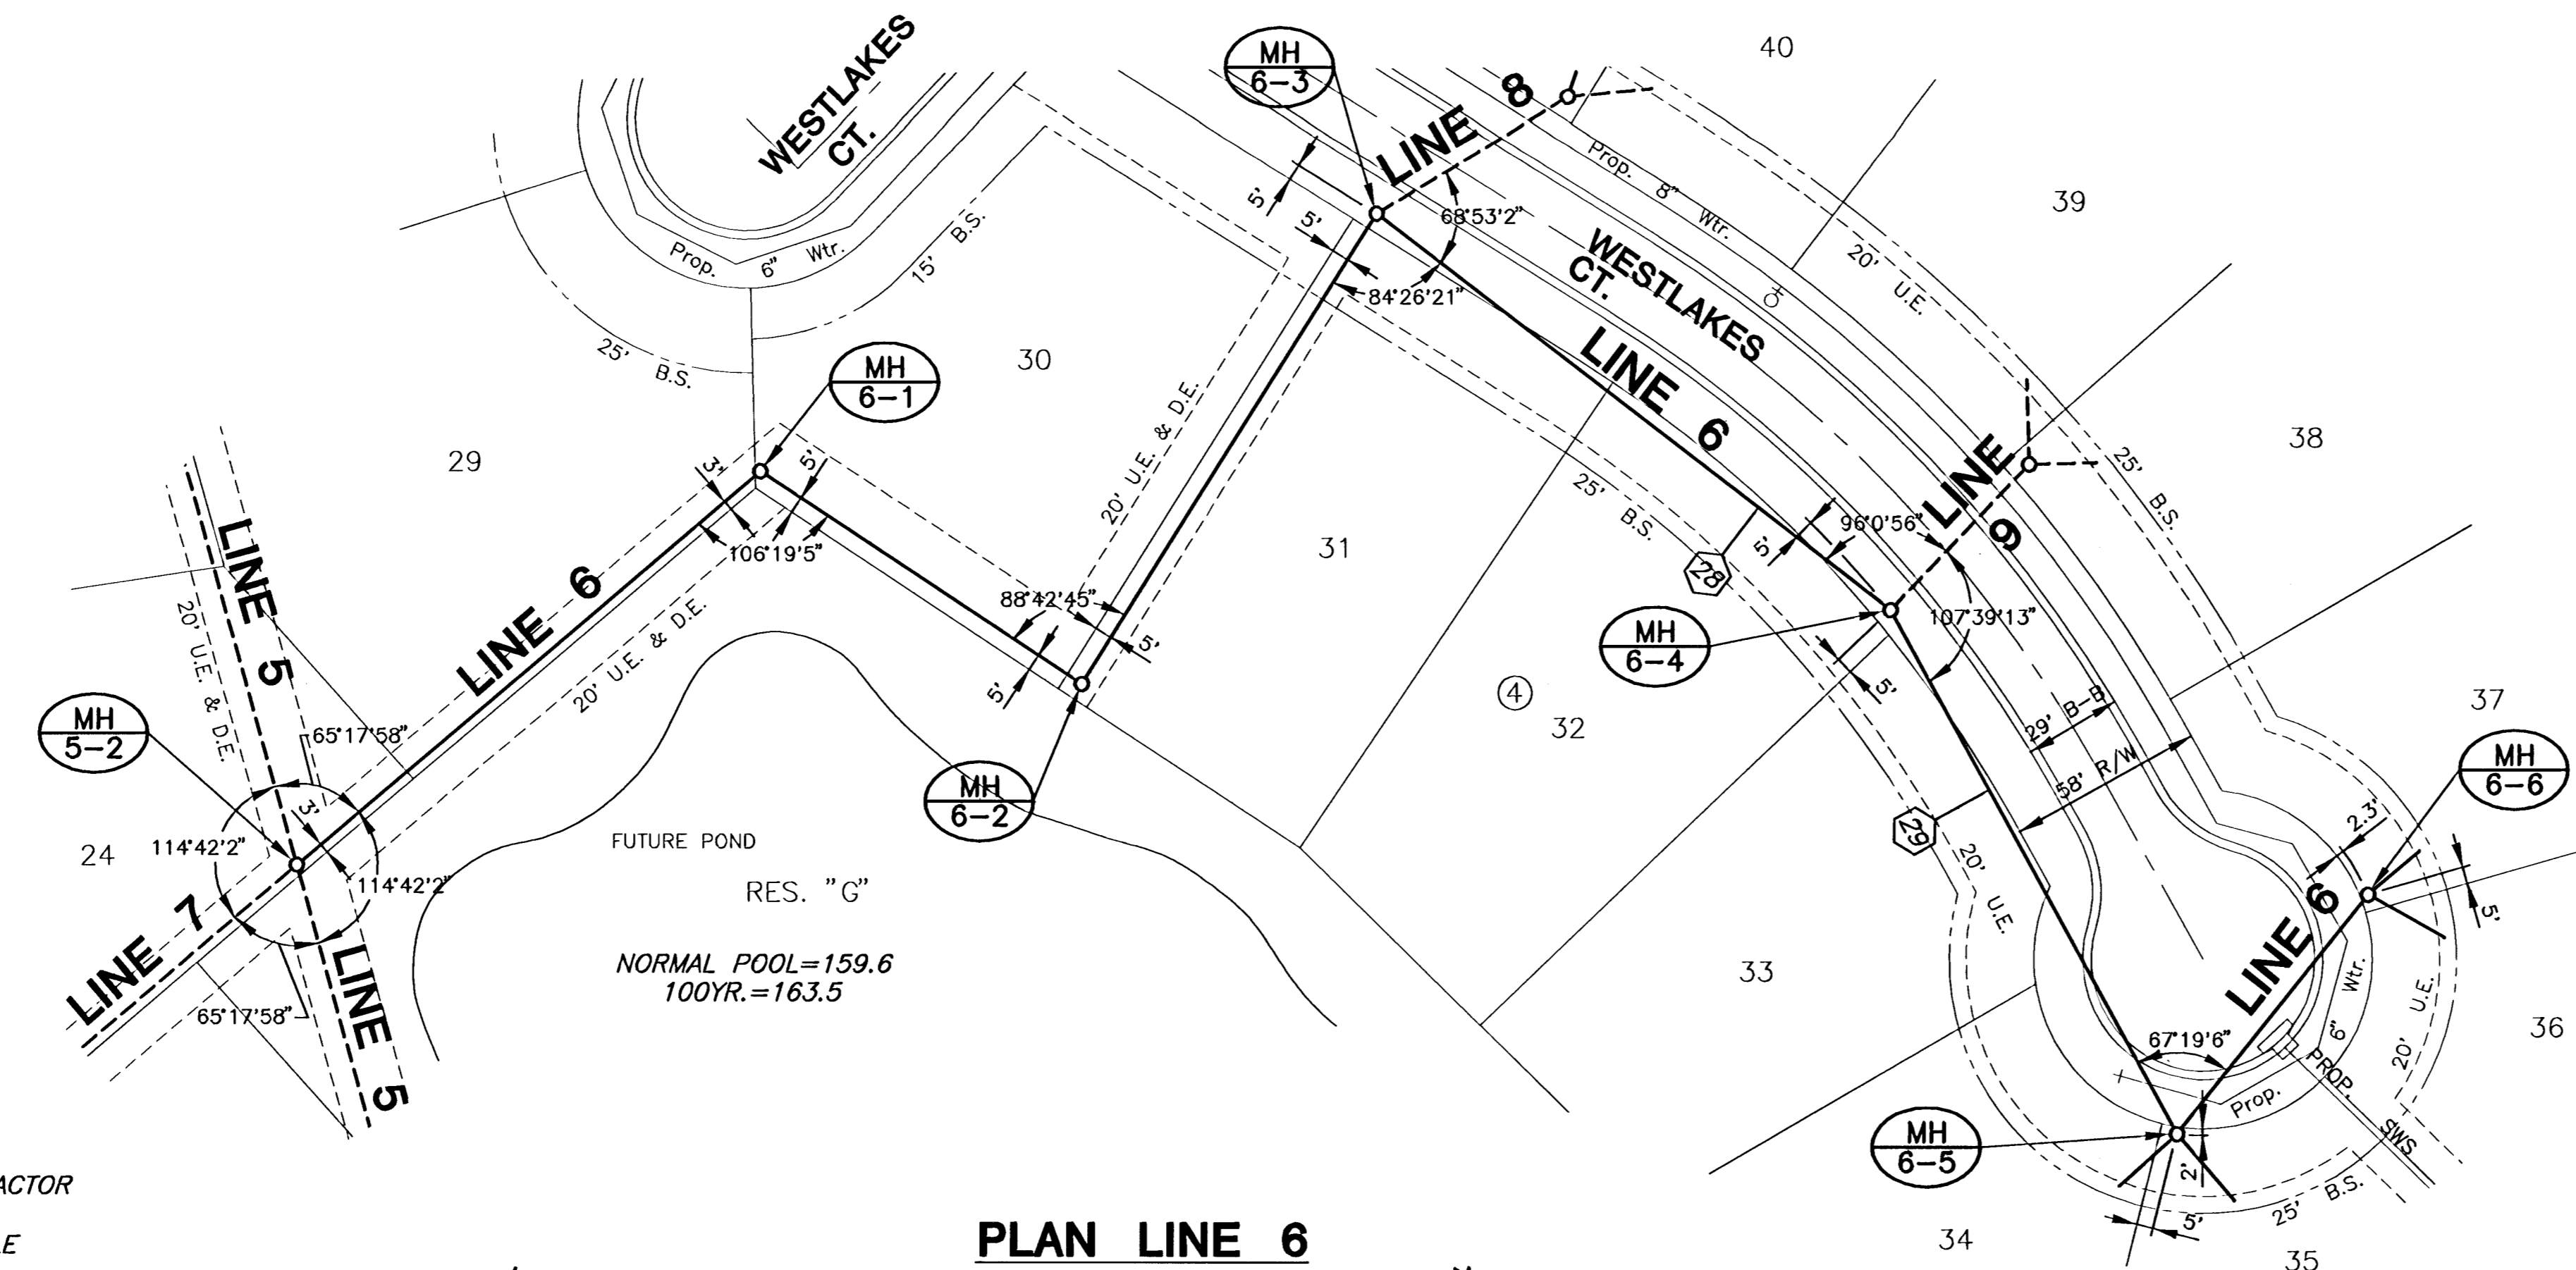

NOTES:  
1. TRENCHES TO BE BACKFILLED WITH SAND AND FLUSHED WHEN SEWER LINE RUNS ALONG FRONT OF LOTS.

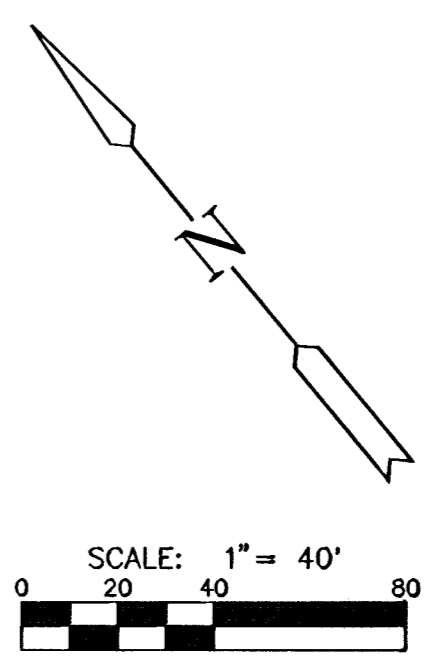

NOTE:  
LINES 5 THRU 10 CONTRACTOR TO PROVIDE 18" COLLAR ADJUSTMENT FOR MANHOLE

**PLAN LINE 6**

