


Benchmarks:

BM #1: Small RR spike in 2nd
PP north of K-42 Highway,
west side of Maize
Elev. = 143.61 (City Datum)

BM #2: Small RR spike in PP
east of East 1/4 Corner (G)
Elev. = 147.00 (City Datum)

BM #3: "□" Top Headwall
southeast corner K-42
Highway and Maize (County BM
with City Datum
Elev. = 144.04 (City Datum)

Scale: 1" = 20'
• = Iron

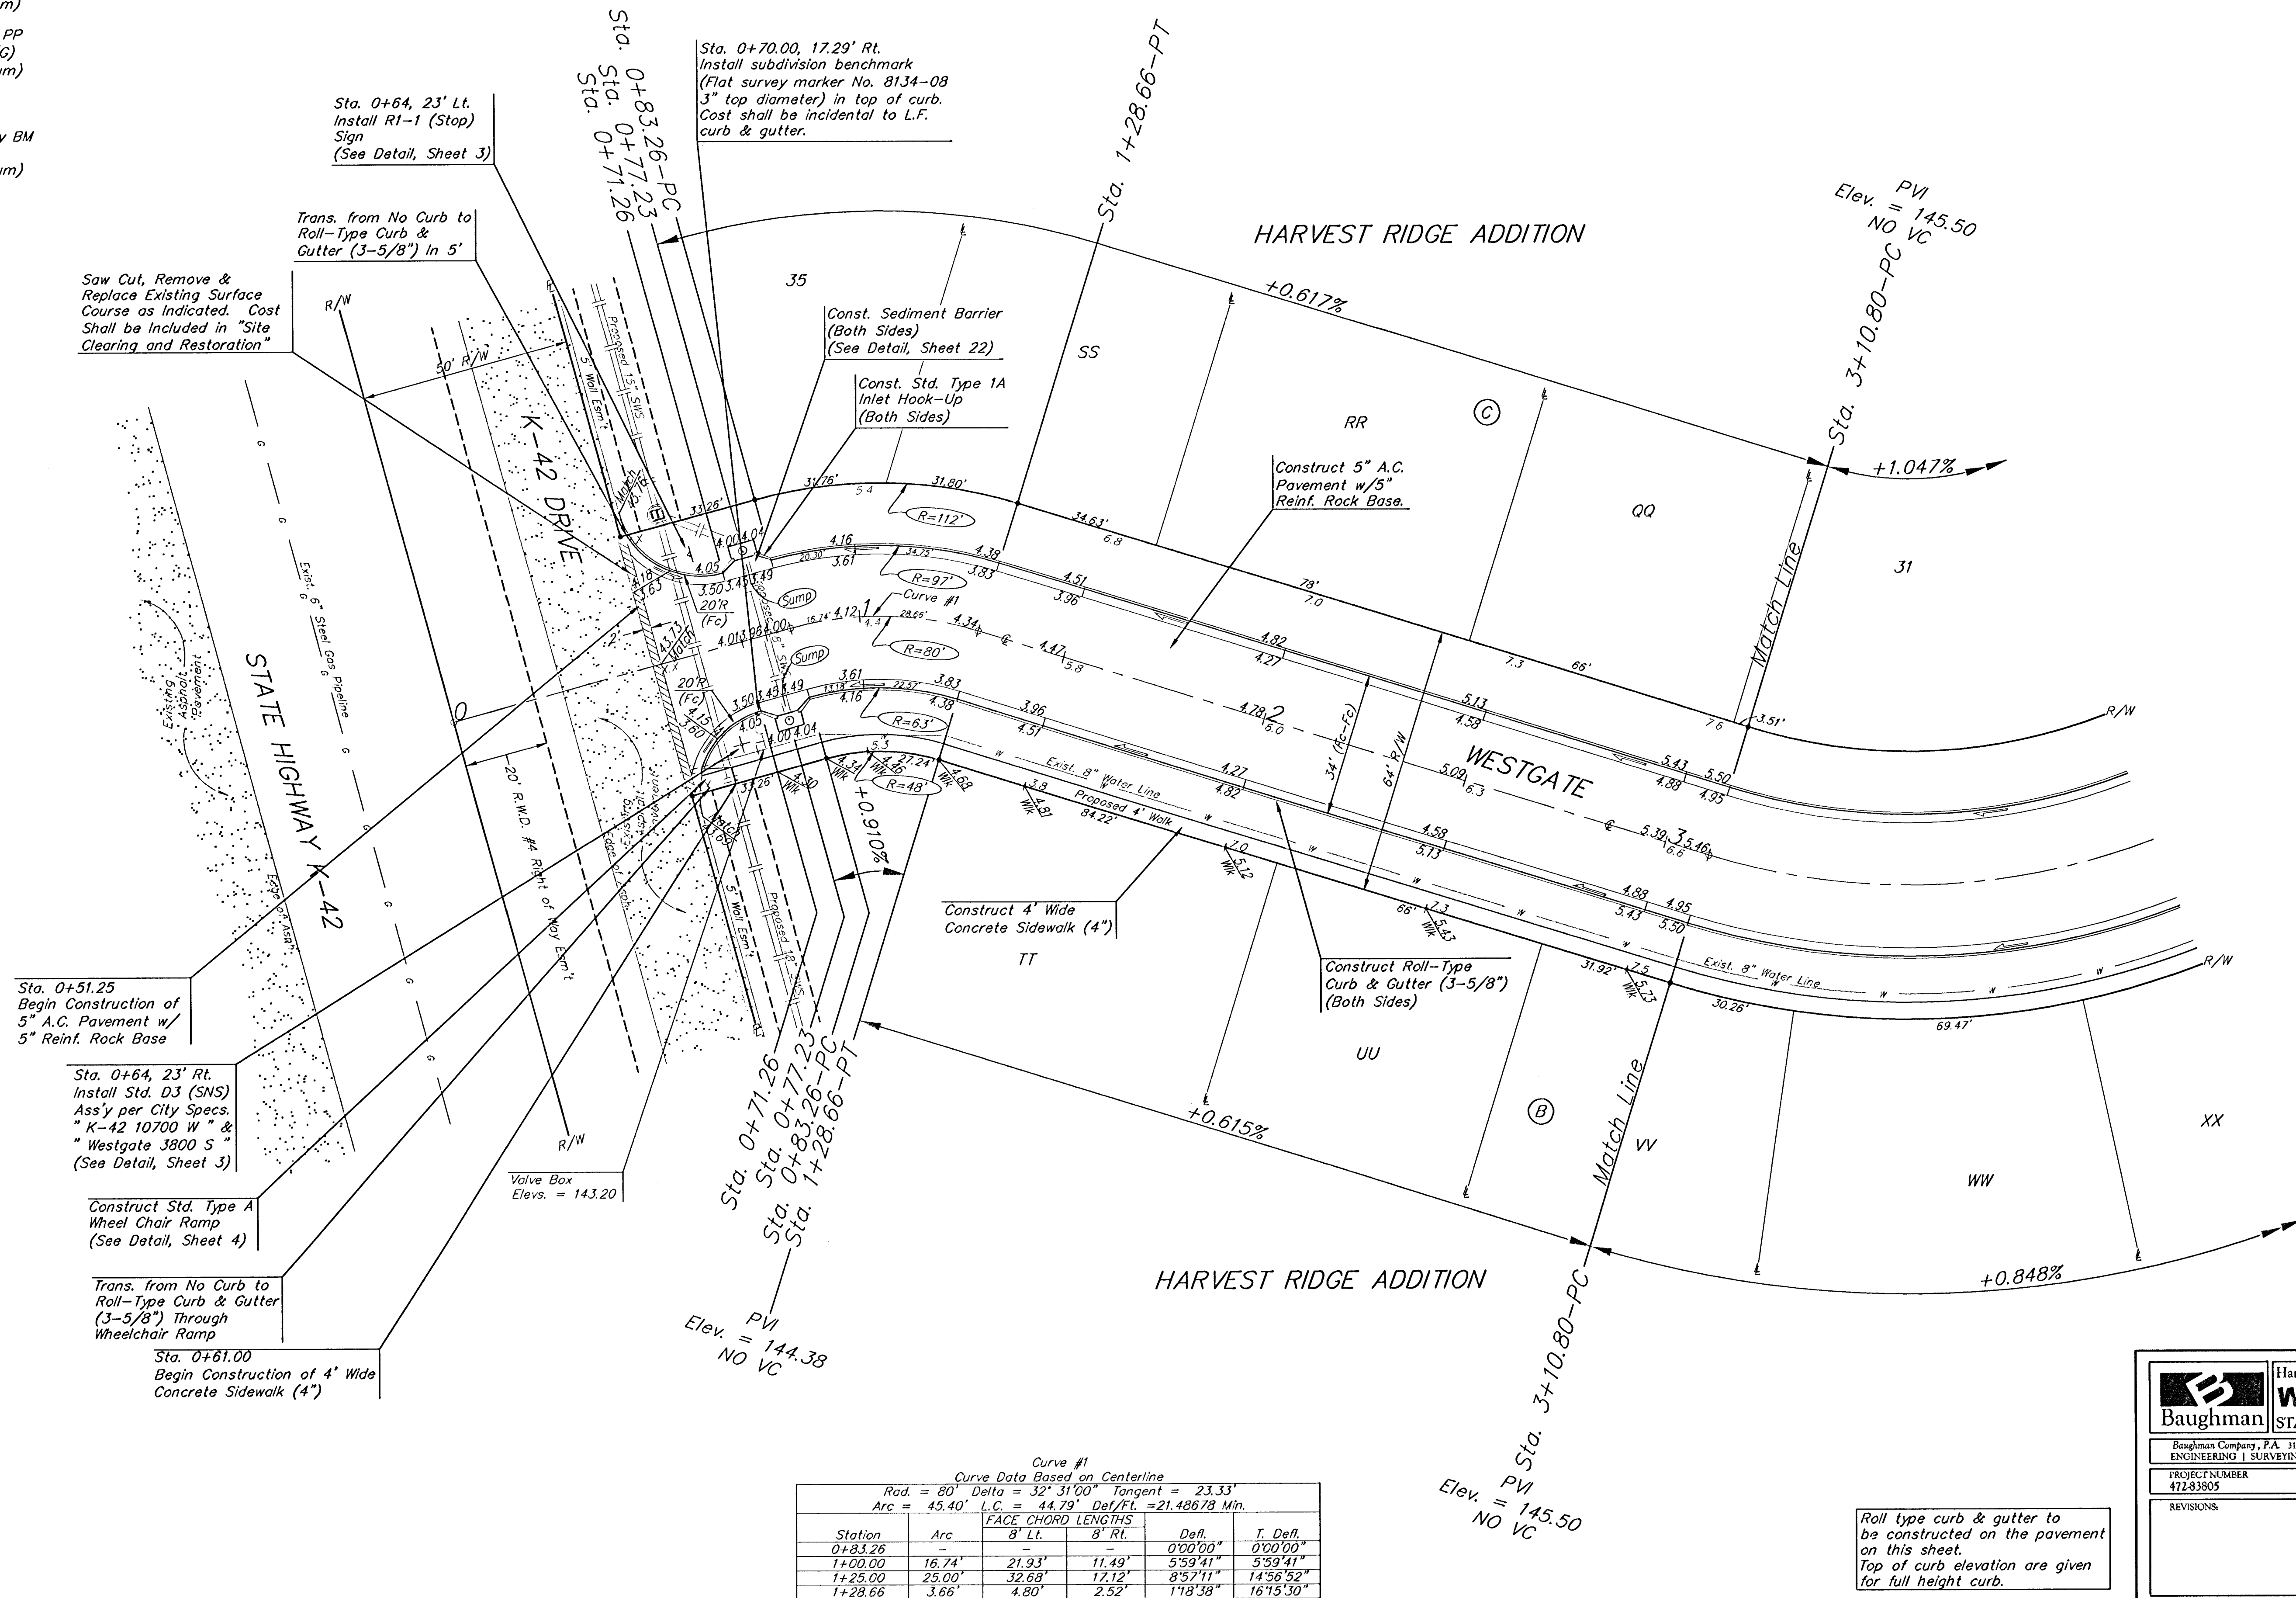

Baughman		Harvest Ridge Addition - Phase II	
WESTGATE		STA. 0+00 STA. 3+10.80	
Baughman Company, P.A. 115 E. 11th St. Wichita, KS 67211 P 316.262.7271 F 316.262.0149 ENGINEERING SURVEYING PLANNING LANDSCAPE ARCHITECTURE			
PROJECT NUMBER 472-83805	DESIGN MWS/JAK	DRAWN JAK	
REVISIONS:	APPROVED MWS	DATE 4/12/06	
SCALE Noted SHEET		5 OF 34	
E:\Eng\Harvest Ridge\Phase 2\Str1		06-01-E485	