

Benchmarks:

BM #1: Small RR spike in 2nd PP north of K-42 Highway, west side of Maize
Elev. = 143.61 (City Datum)

BM #2: Small RR spike in PP east of East 1/4 Corner (C)
Elev. = 147.00 (City Datum)

BM #3: "□" Top Headwall southeast corner K-42 Highway and Maize (County BM with City Datum)
Elev. = 144.04 (City Datum)

Pond Data:
Static WS Elev. = 139.0 City Datum
100-yr Design WS Elev. = 143.4 City Datum
Peak Pond Discharge = 45 cfs
Peak Pond Inflow = 615 cfs

RESERVE "A"

Existing pond

Sta. 0+05.0, Line 1
Begin Construction of 48" RCP w/ 48" Reinf. Concrete Headwall and 46 S.Y. light stone rip-rap.

XF
Sta. 1+86.5, Line 1
Const. Std Type-1A Double Curb Inlet. (10' x 3')
Top Elev. = 146.63

CAUTION!
8" Wtr Line Crossing

Sta. 1+86.5 to Sta. 2+48.2
Install 61.7 L.F. Flowable Fill Per City Specifications.
Fill to Elev. 142.90

CAUTION!
12" San. Sewer Crossing

Sta. 3+51.6 End Line 1
Plug & Grout Pipe Water Tight (Incidental to Pipe Cost)


Sta. 3+18.7, Line 1
= Sta. 0+00, Line 1A
Const. Std Type-1A Double Curb Inlet. (10' x 6')
Top Elev. = 145.75

SCALE:
1" = 20' HORIZONTAL
1" = 5' VERTICAL
• = IRON

HARVEST RIDGE ADDITION

HARVEST RIDGE ADDITION

LINE 1A

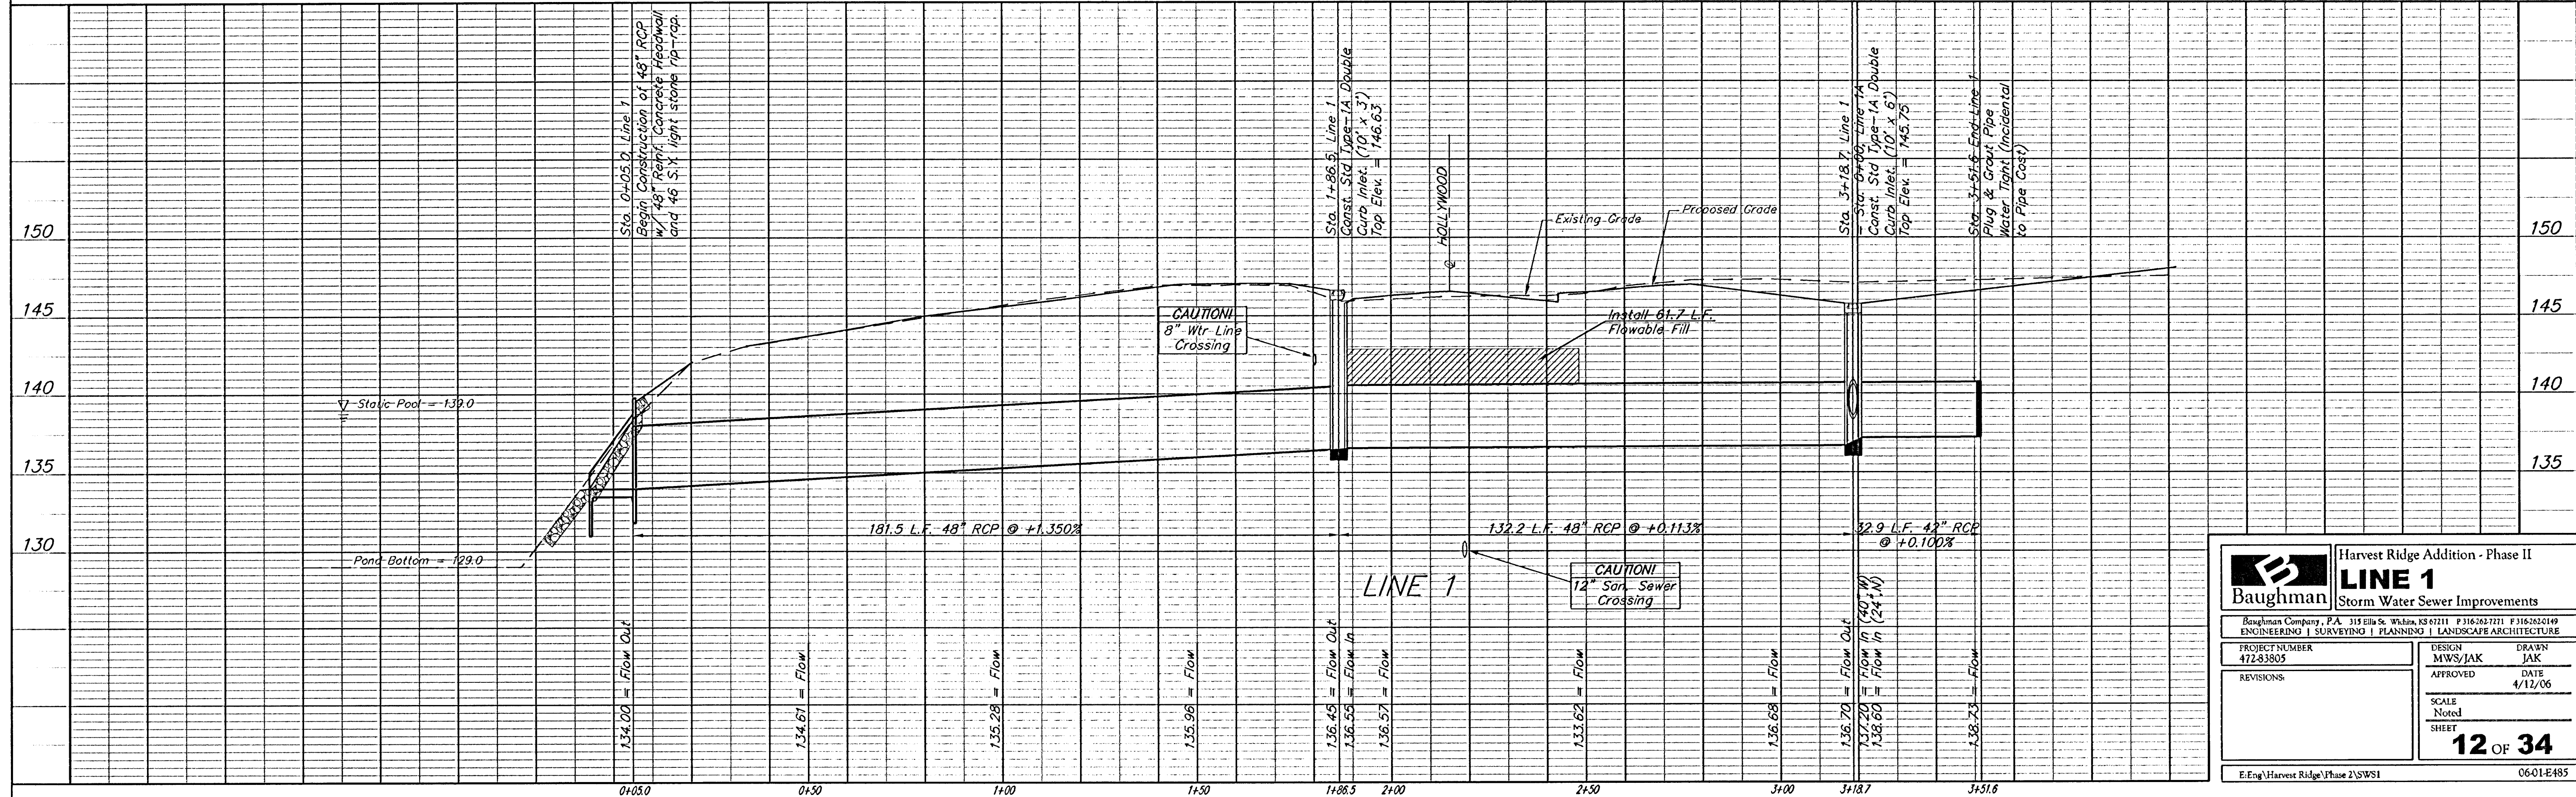

**Baughman**

Harvest Ridge Addition - Phase II
LINE 1
Storm Water Sewer Improvements

Baughman Company, P.A. 315 Ellis St. Wichita, KS 67211 P 316-262-7771 F 316-262-6149
ENGINEERING | SURVEYING | PLANNING | LANDSCAPE ARCHITECTURE

PROJECT NUMBER 472-83805	DESIGN MWS/JAK	DRAWN JAK
REVISIONS:	APPROVED	DATE 4/12/06

SCALE Noted	SHEET 12 OF 34
----------------	-------------------

E:\Eng\Harvest Ridge\Phase 2\SWSI
06-01-E485