

Benchmarks:

BM #1: Small RR spike in 2nd
PP north of K-42 Highway,
west side of Maize
Elev. = 143.61 (City Datum)


BM #2: Small RR spike in PP
east of East 1/4 Corner (G)
Elev. = 147.00 (City Datum)

BM #3: "□" Top Headwall
southeast corner K-42
Highway and Maize (County BM
with City Datum
Elev. = 144.04 (City Datum)


HARVEST RIDGE ADDITION



SCALE:
1" = 20' HORIZONTAL
1" = 5' VERTICAL
• = IRON

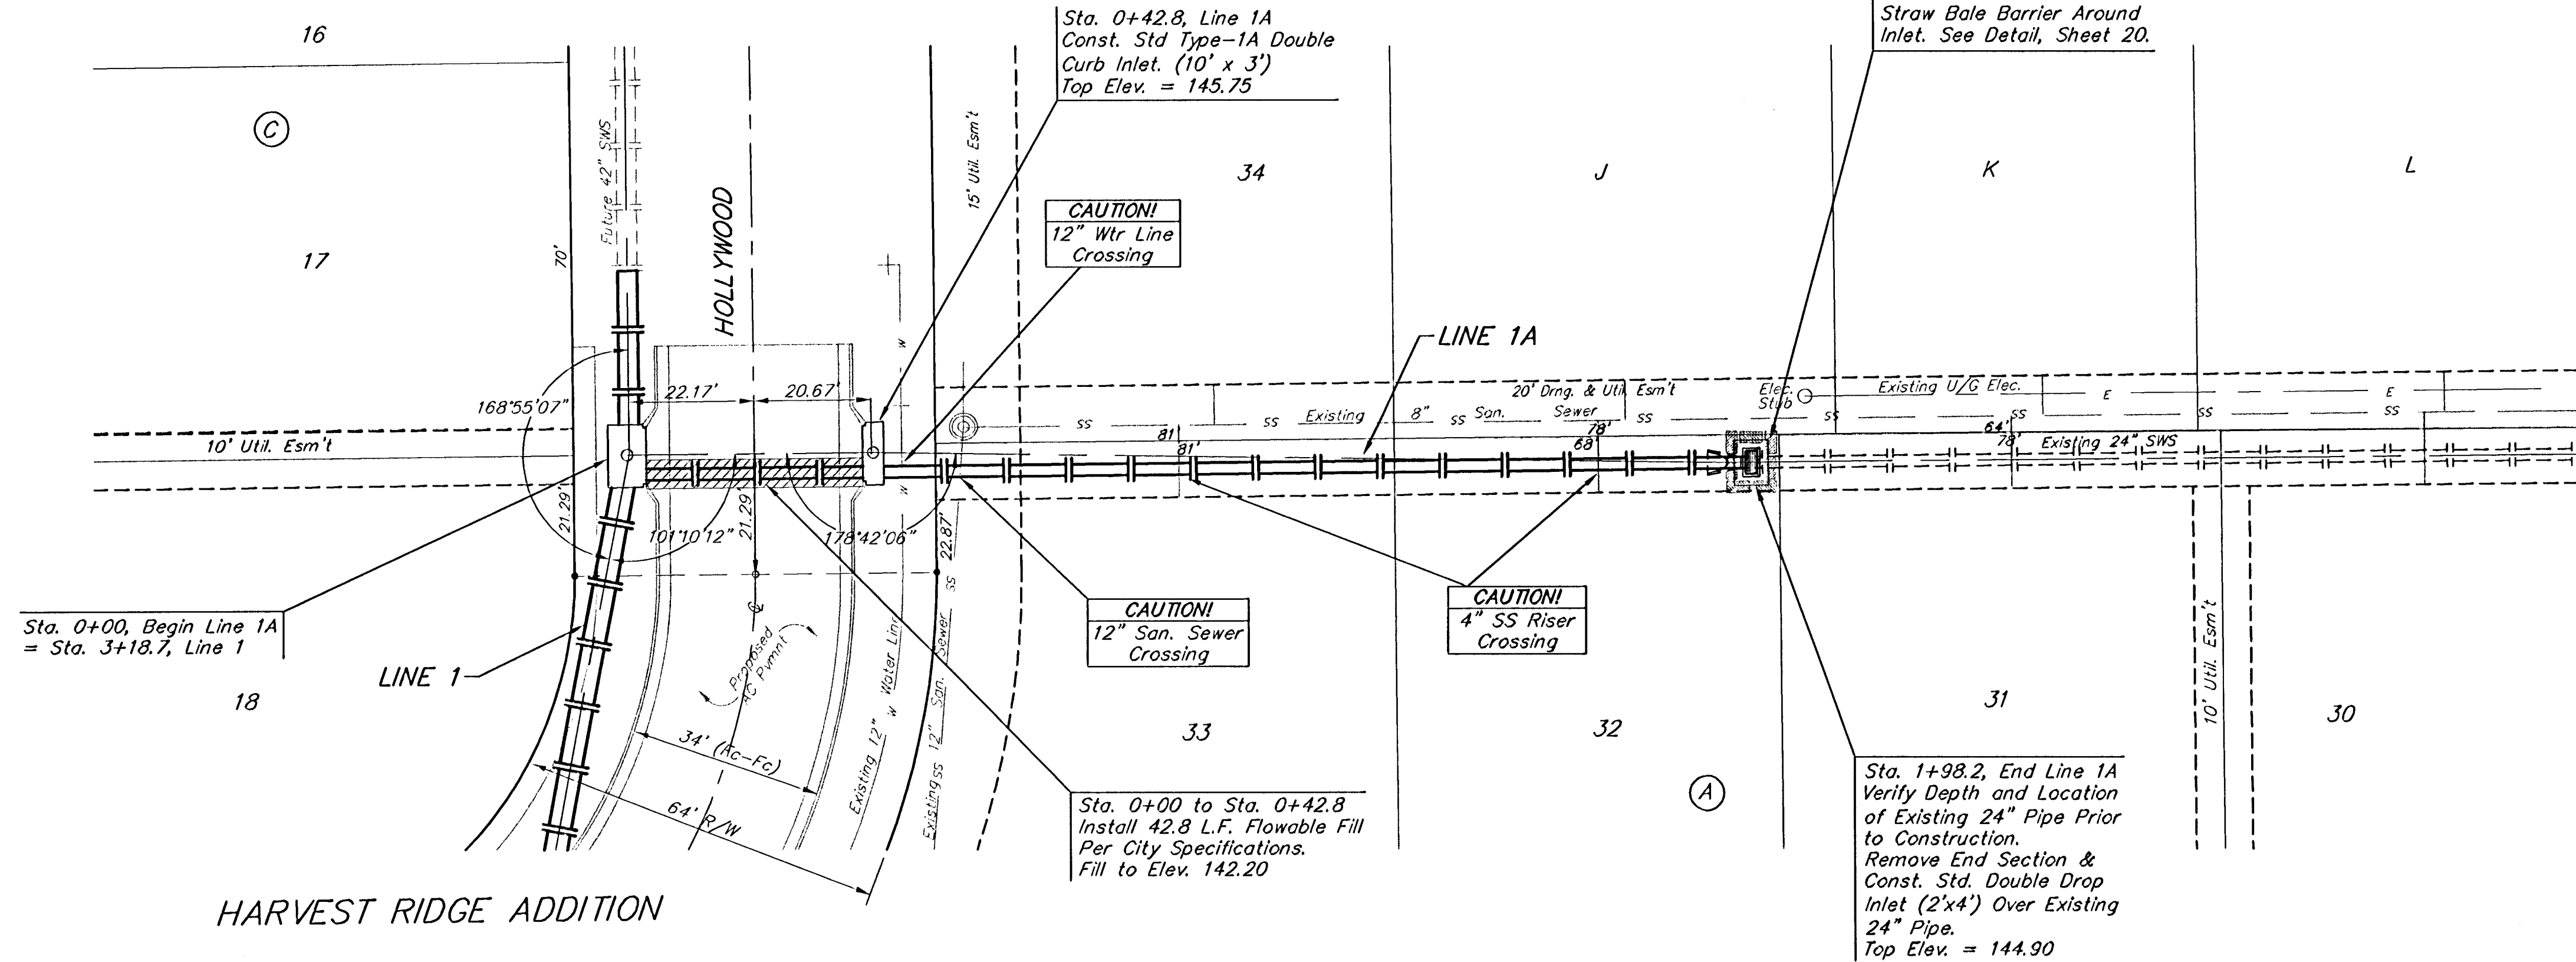

HARVEST RIDGE ADDITION

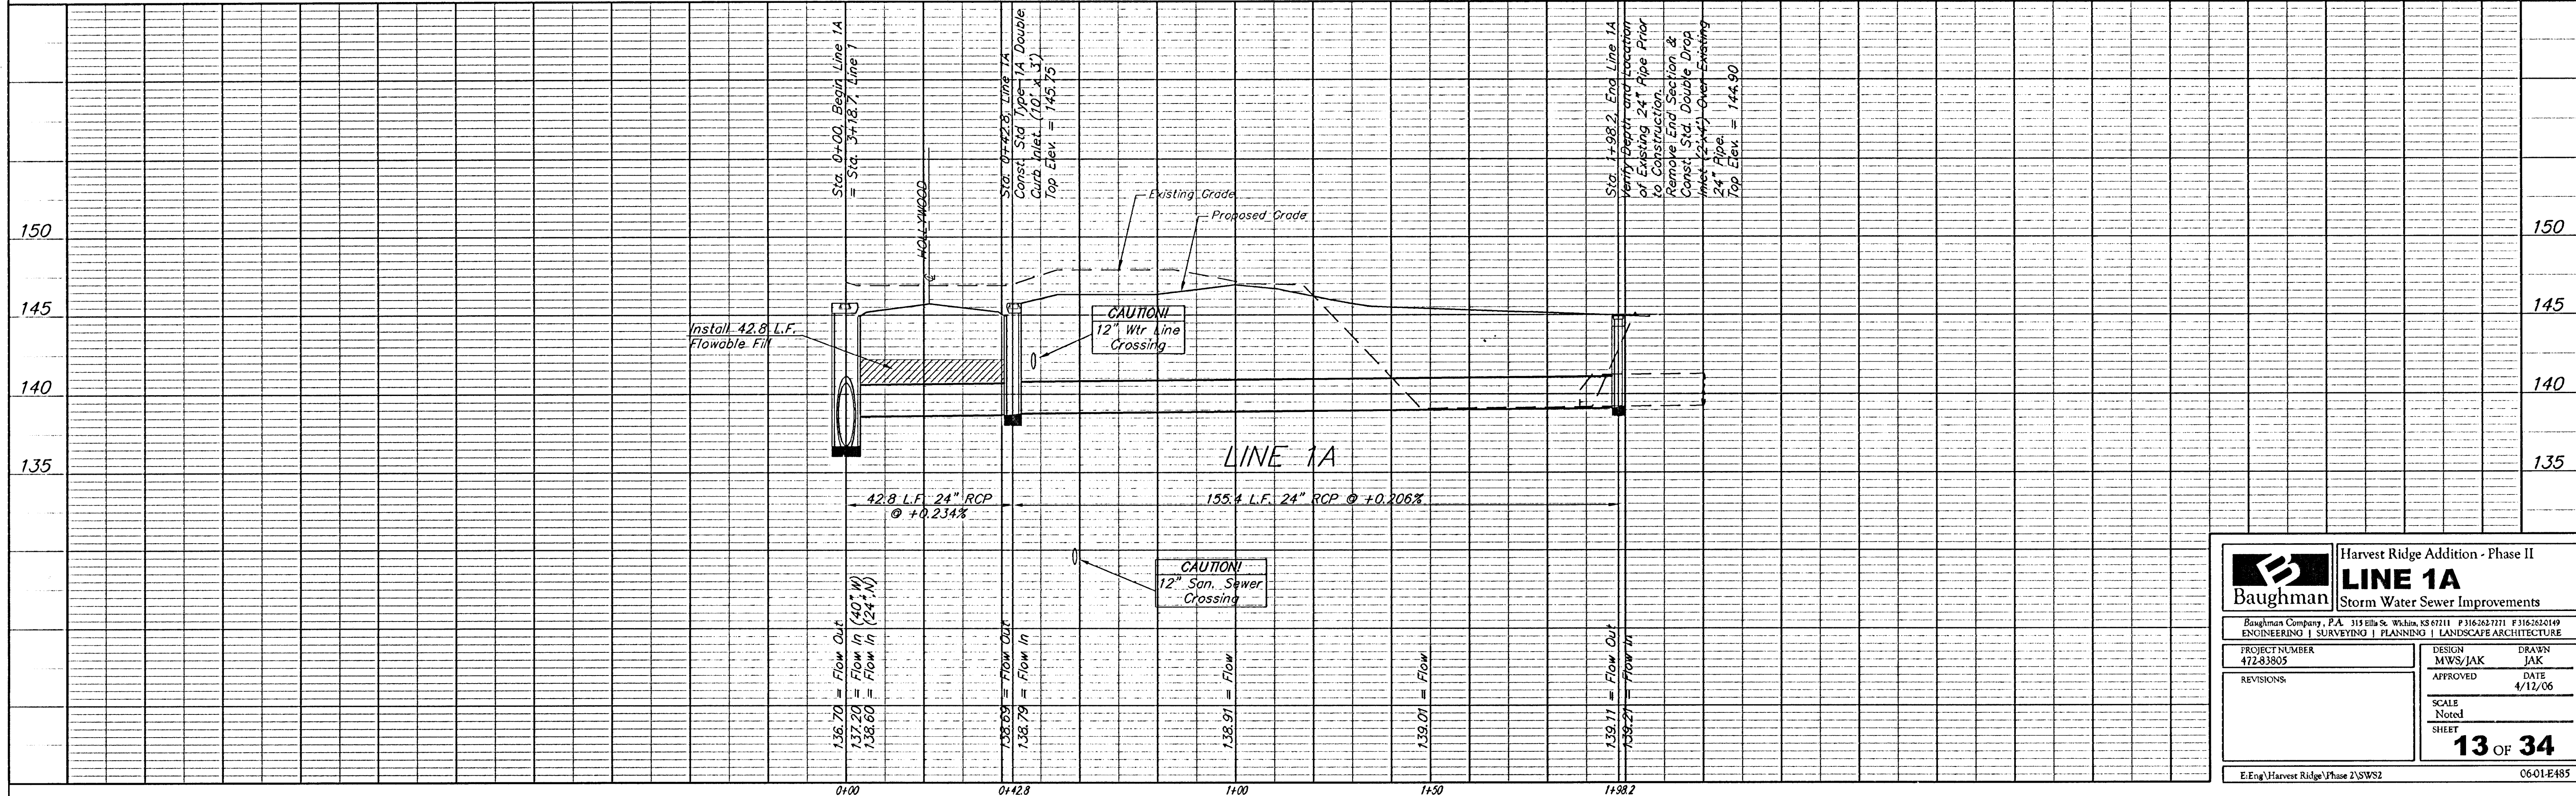

		Harvest Ridge Addition - Phase II	
LINE 1A		Storm Water Sewer Improvements	
Baughman Company, P.A. 315 Ellis St. Wilson, KS 67151 P 316262-7271 F 316262-0149 ENGINEERING SURVEYING PLANNING LANDSCAPE ARCHITECTURE			
PROJECT NUMBER 472-83805		DESIGN MWS/JAK	DRAWN JAK
REVISIONS:		APPROVED	DATE 4/12/06
		SCALE Noted	SHEET
		13 OF 34	
E:\Eng\Harvest Ridge\Phase 2\SW2		0601E485	