


**Benchmarks:**


BM #1: Small RR spike in 2nd  
PP north of K-42 Highway,  
west side of Maize  
Elev. = 143.61 (City Datum)

BM #2: Small RR spike in PP  
east of East 1/4 Corner (G)  
Elev. = 147.00 (City Datum)

BM #3: "□" Top Headwall  
southeast corner K-42  
Highway and Maize (County BM  
with City Datum)  
Elev. = 144.04 (City Datum)

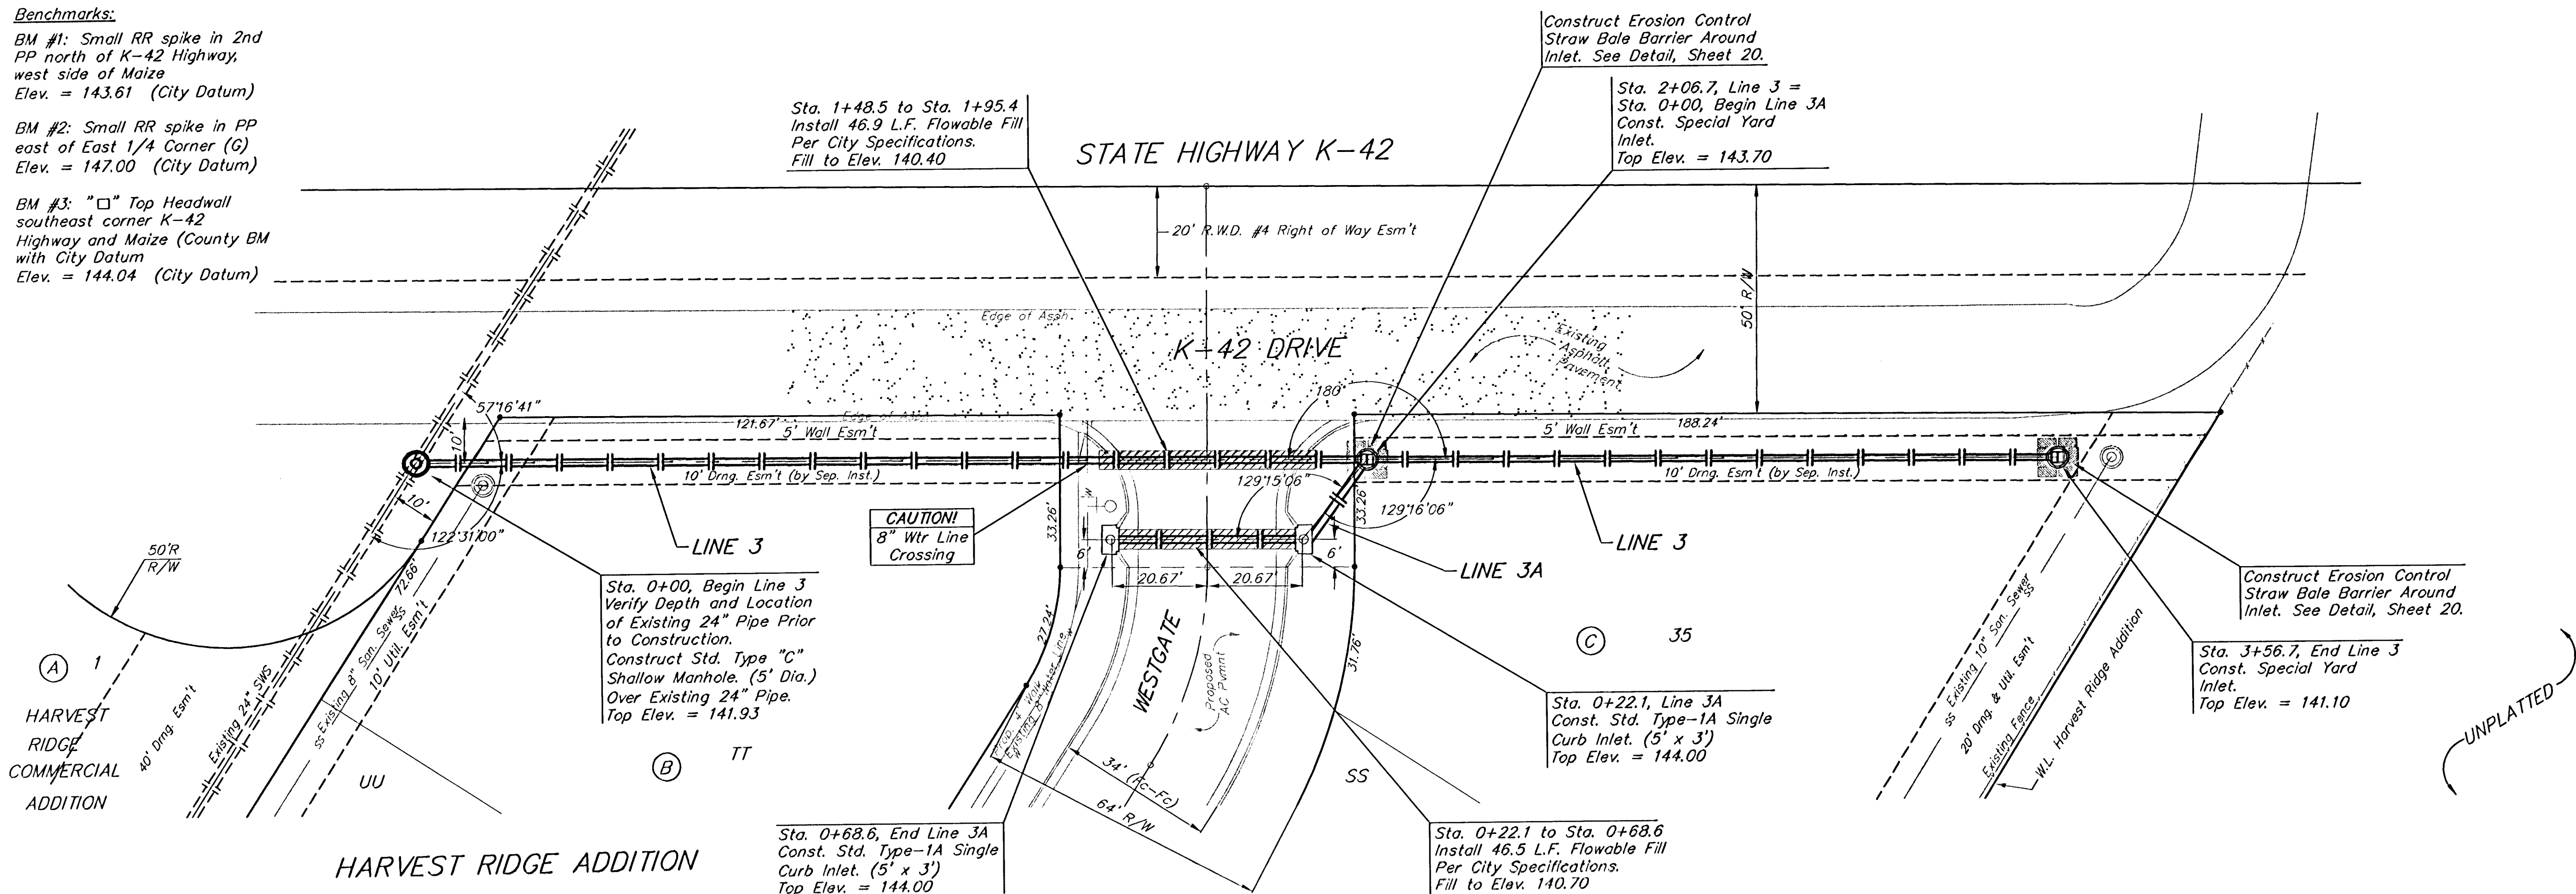

SCALE:  
1" = 20' HORIZONTAL  
1" = 5' VERTICAL  
= IRON

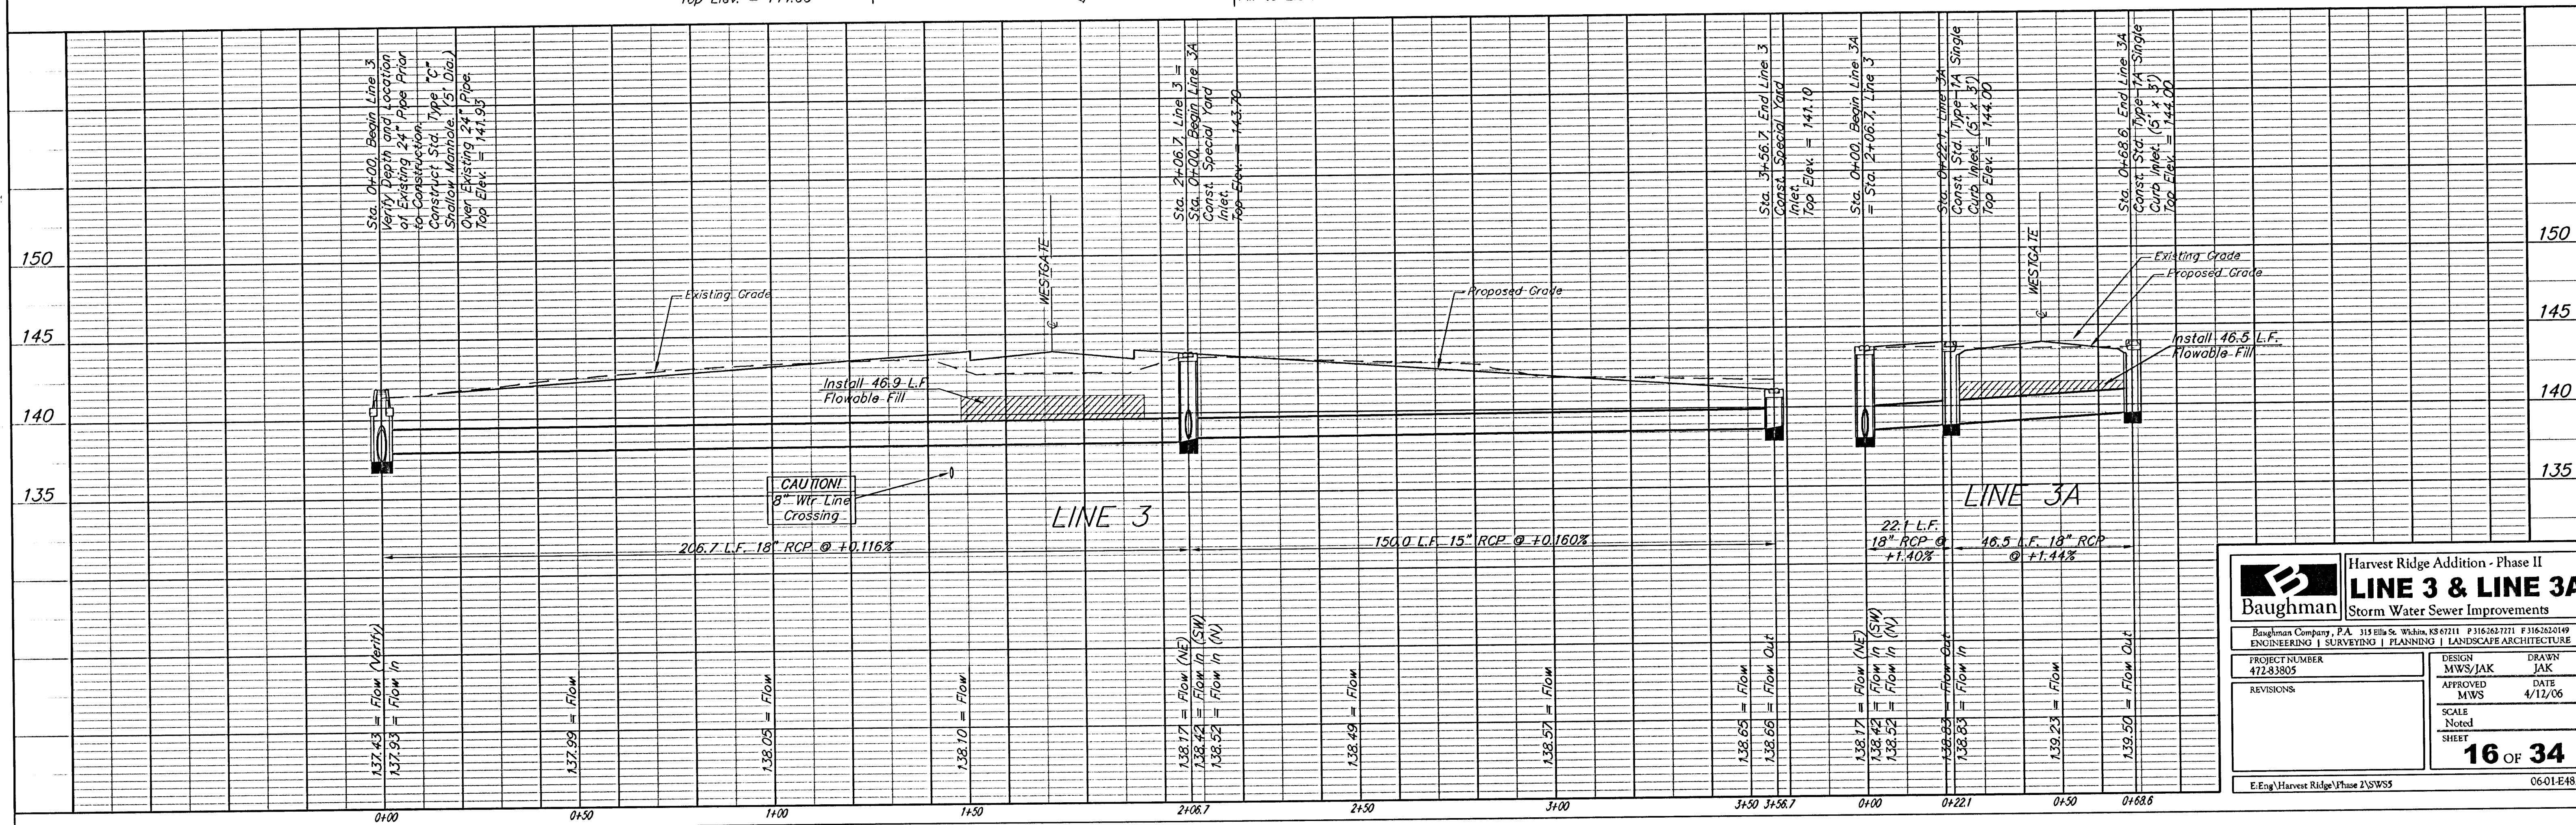



**Harvest Ridge Addition - Phase II**  
**LINE 3 & LINE 3A**  
Storm Water Sewer Improvements

Baughman Company, P.A. 315 Ellis St. Wichita, KS 67211 P 316.262.7771 F 316.262.0149  
ENGINEERING | SURVEYING | PLANNING | LANDSCAPE ARCHITECTURE

|                             |                   |                          |
|-----------------------------|-------------------|--------------------------|
| PROJECT NUMBER<br>472-83805 | DESIGN<br>MWS/JAK | DRAWN<br>JAK             |
| REVISIONS                   | APPROVED<br>MWS   | DATE<br>4/12/06          |
| SCALE<br>Noted              |                   | SHEET<br><b>16 OF 34</b> |

E:\Eng\Harvest Ridge\Phase 2\SW5506-01-E485