


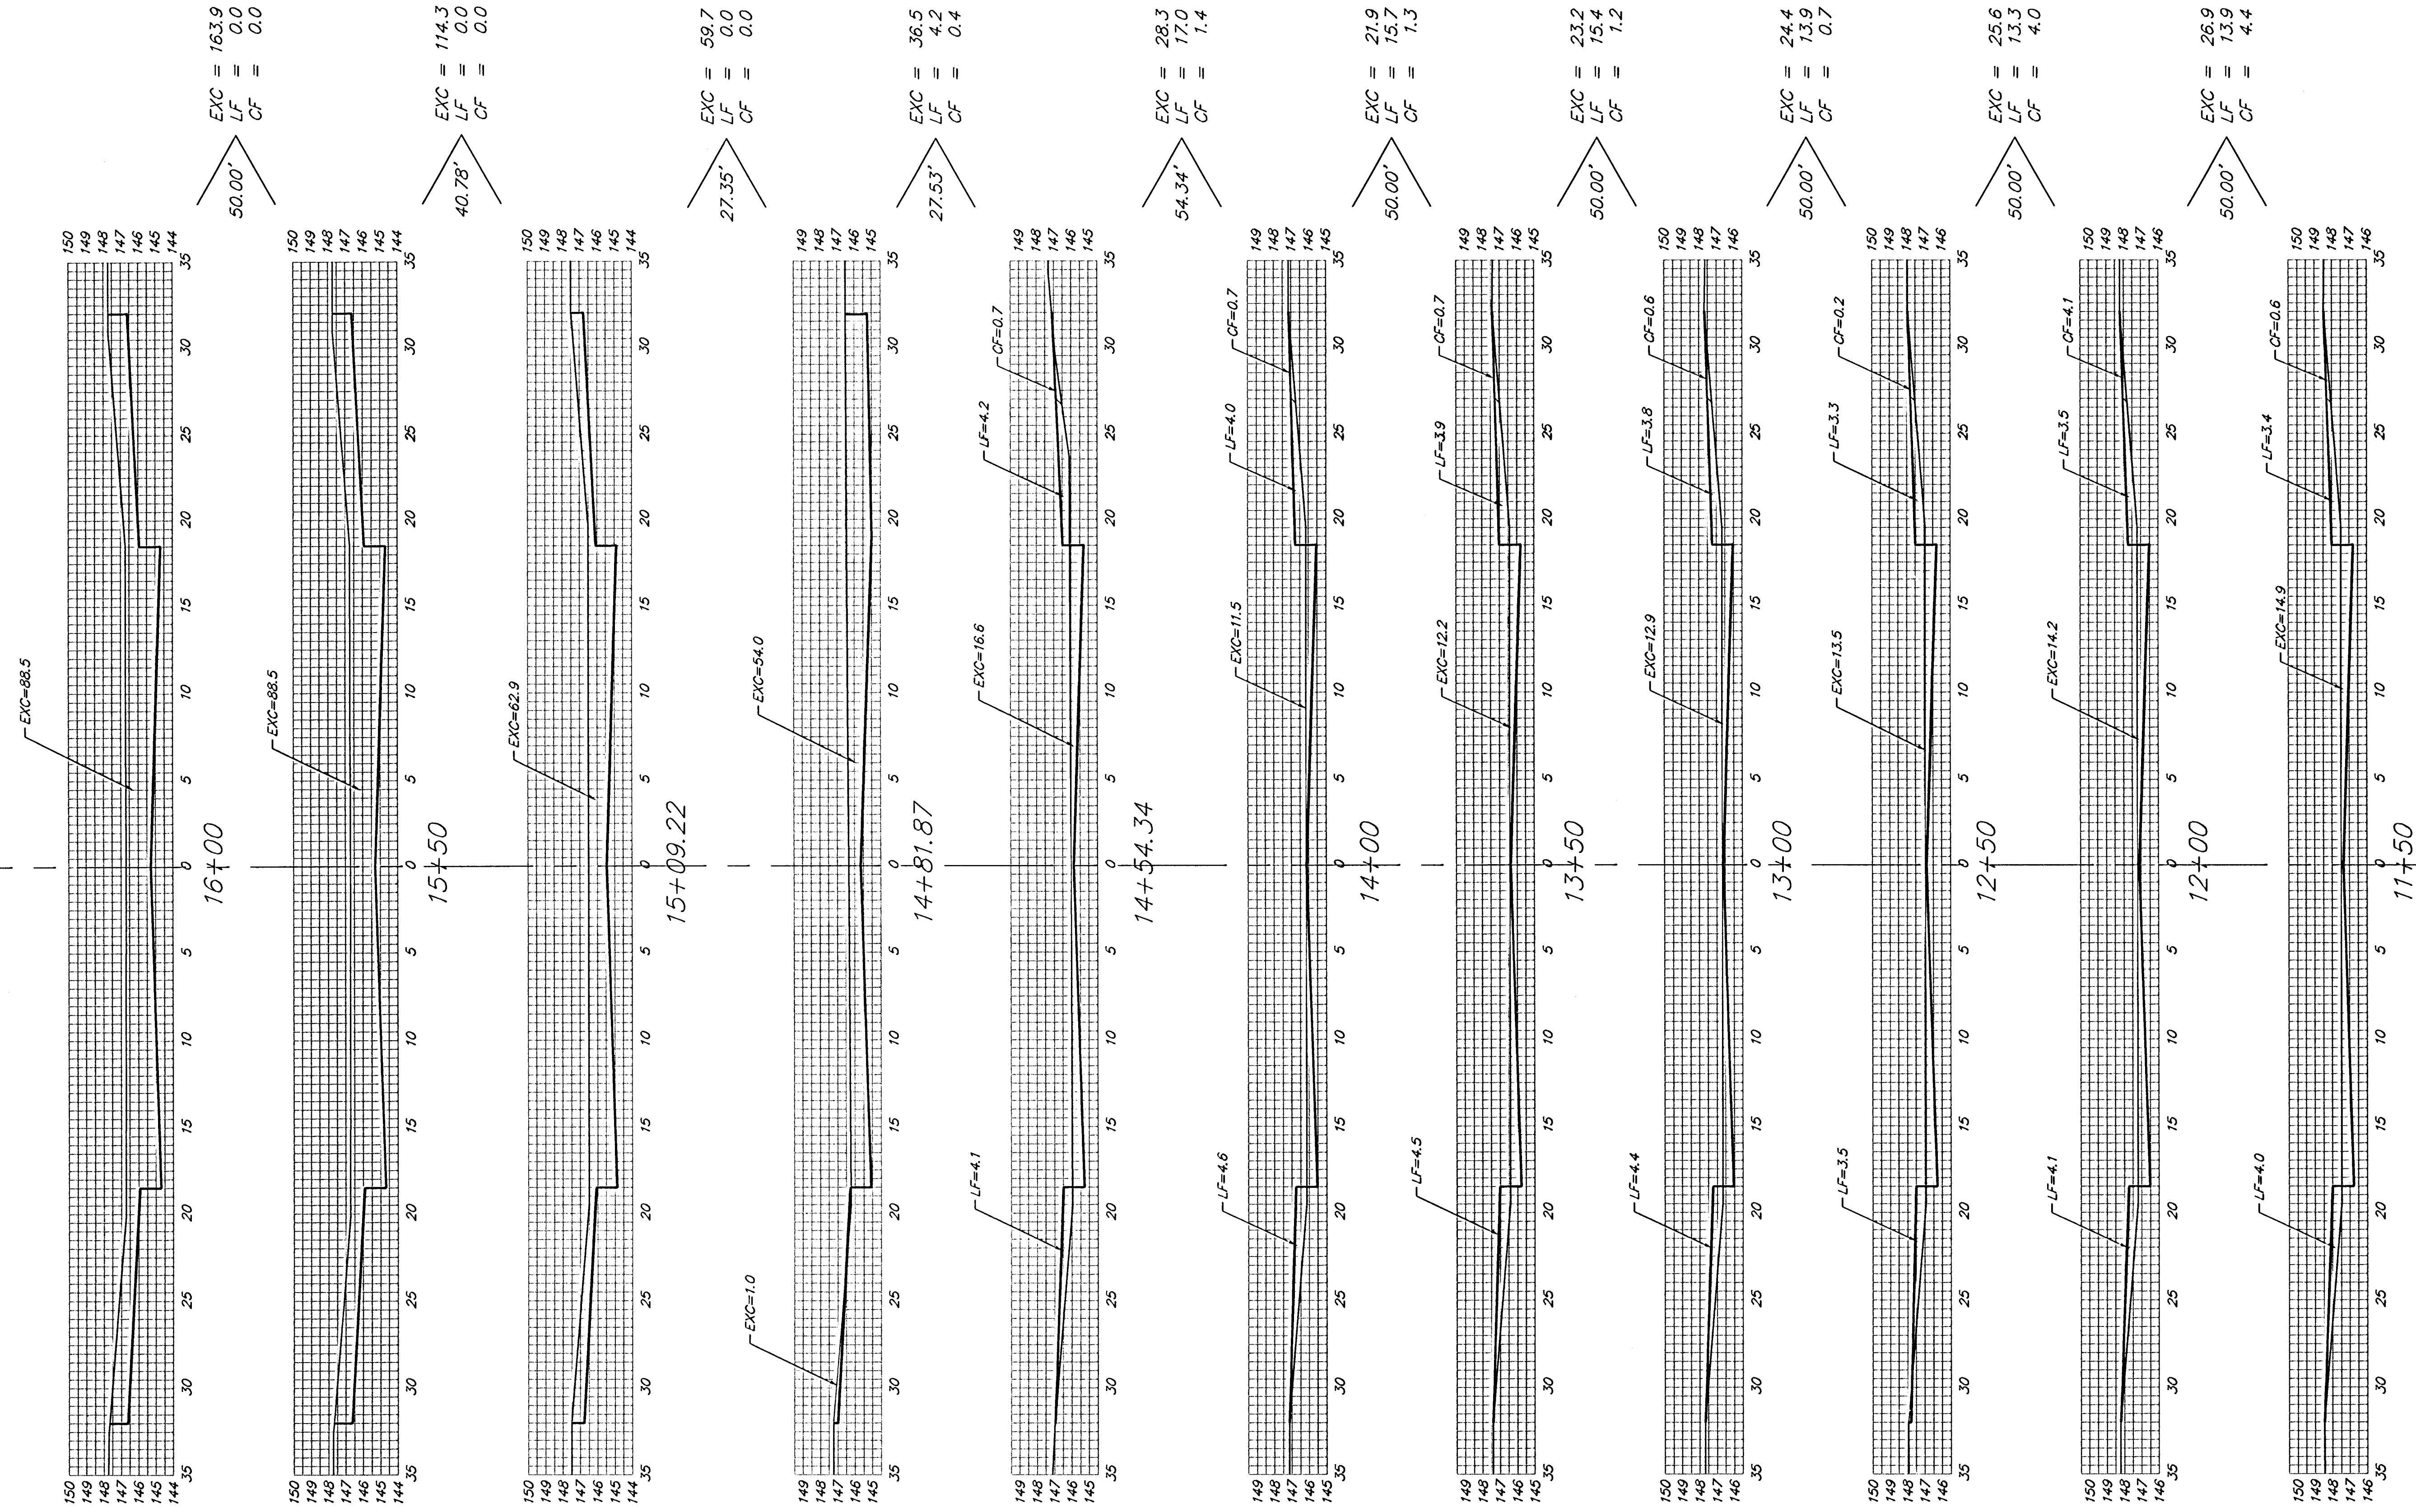

WESTGATE

Q

SHEET TOTAL:
EXCAVATION = 524.9
LOOSE FILL = 93.5
COMPACTED FILL = 13.3