



PLAN	CHECKED	DATE

PROFILE	CHECKED	DATE


DSNR: MDK OPER: ILB SCALE: 1"=40.00
Q:\2004\04485\002\SSPP02 11-15-2005 01:23:57 pm

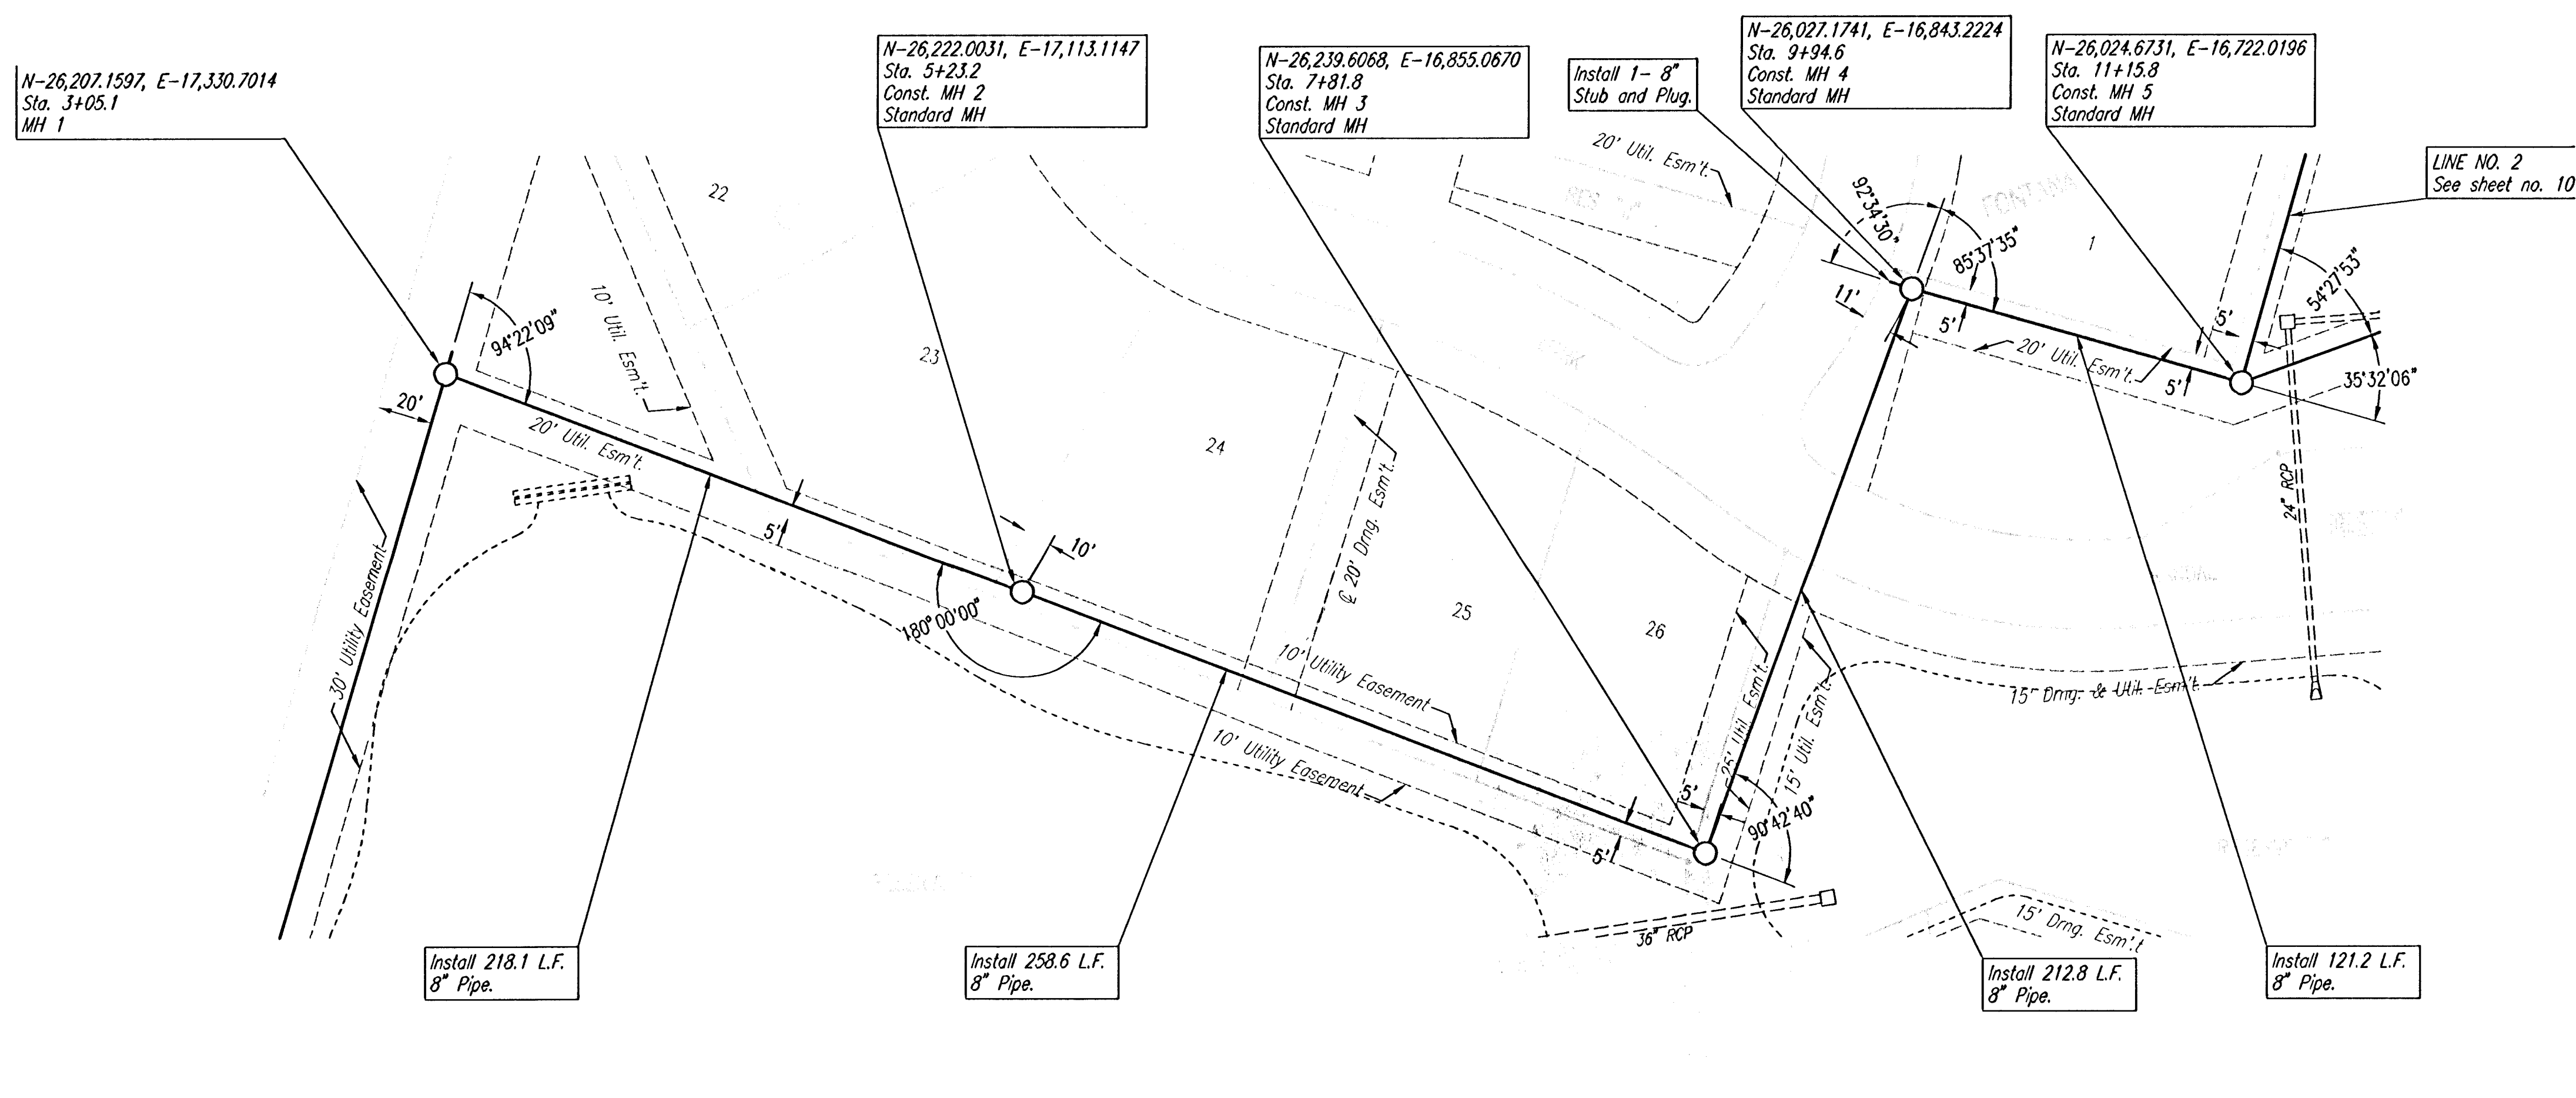

SEE SHEETS NO. 3, 4 & 5
FOR PLAT COORDINATES

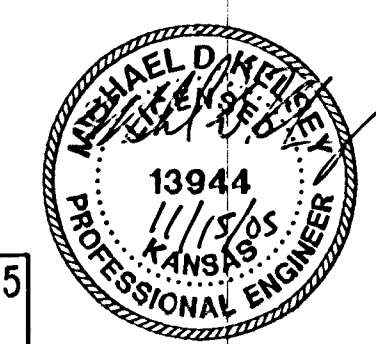

SANITARY SEWER LINE NO. 1

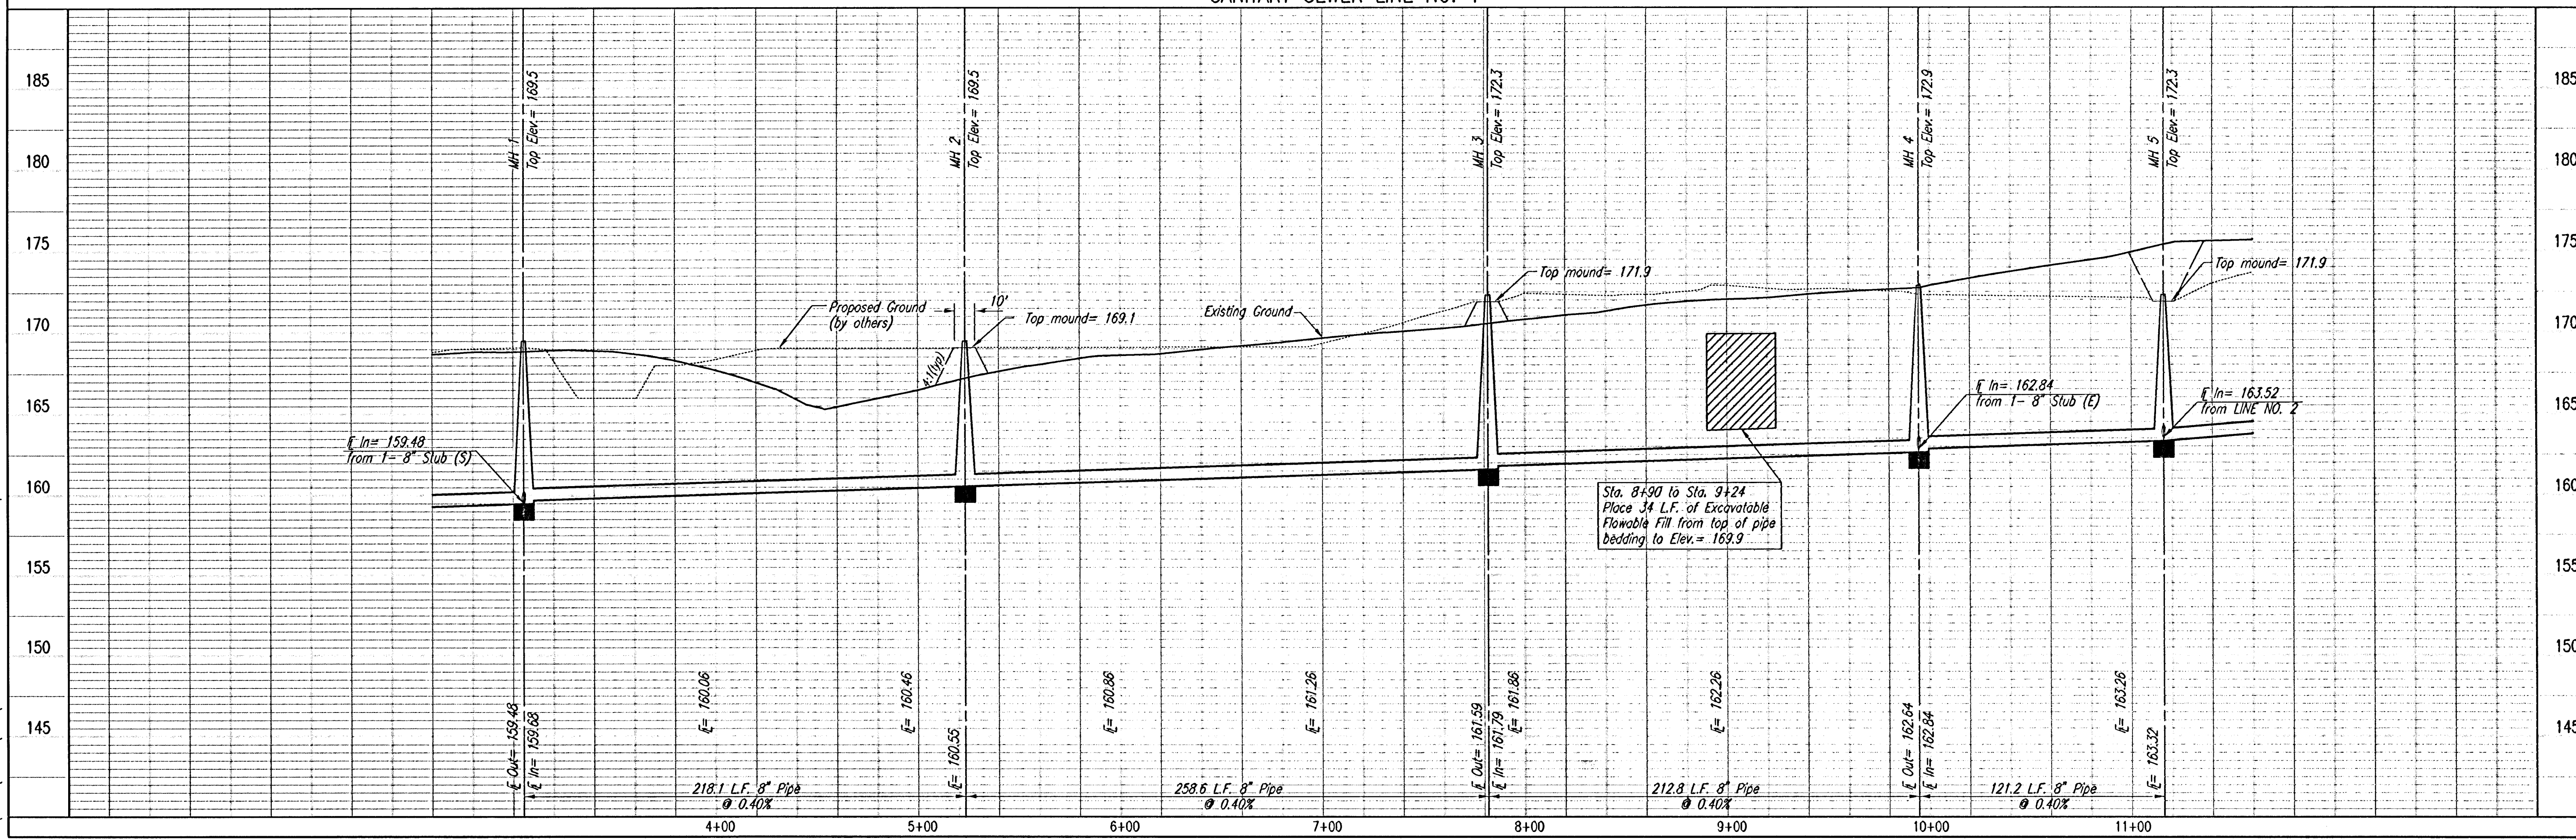

Professional Engineering Consultants, P.A.
303 S. TOPICKA • WICHITA, KANSAS 67202
316-262-2691 • FAX 316-262-3003

SANITARY SEWER LINE NO. 1

DESIGNED BY: MDK
DRAWN BY: TLB
DATE: September 2004

JAMES L. ARMOUR, P.E., ACTING CITY ENGINEER
CITY OF WICHITA PROJECT NO. 485-5817