


PLAN	CHECKED	DATE

PROFILE	CHECKED	DATE

DSNR MDK OPER: JLB SCALE: 1"=40.00
Q:\2004\04465\002\SSPP03 11-15-2005 01:23:24 pm

SANITARY SEWER LINE NO. 1

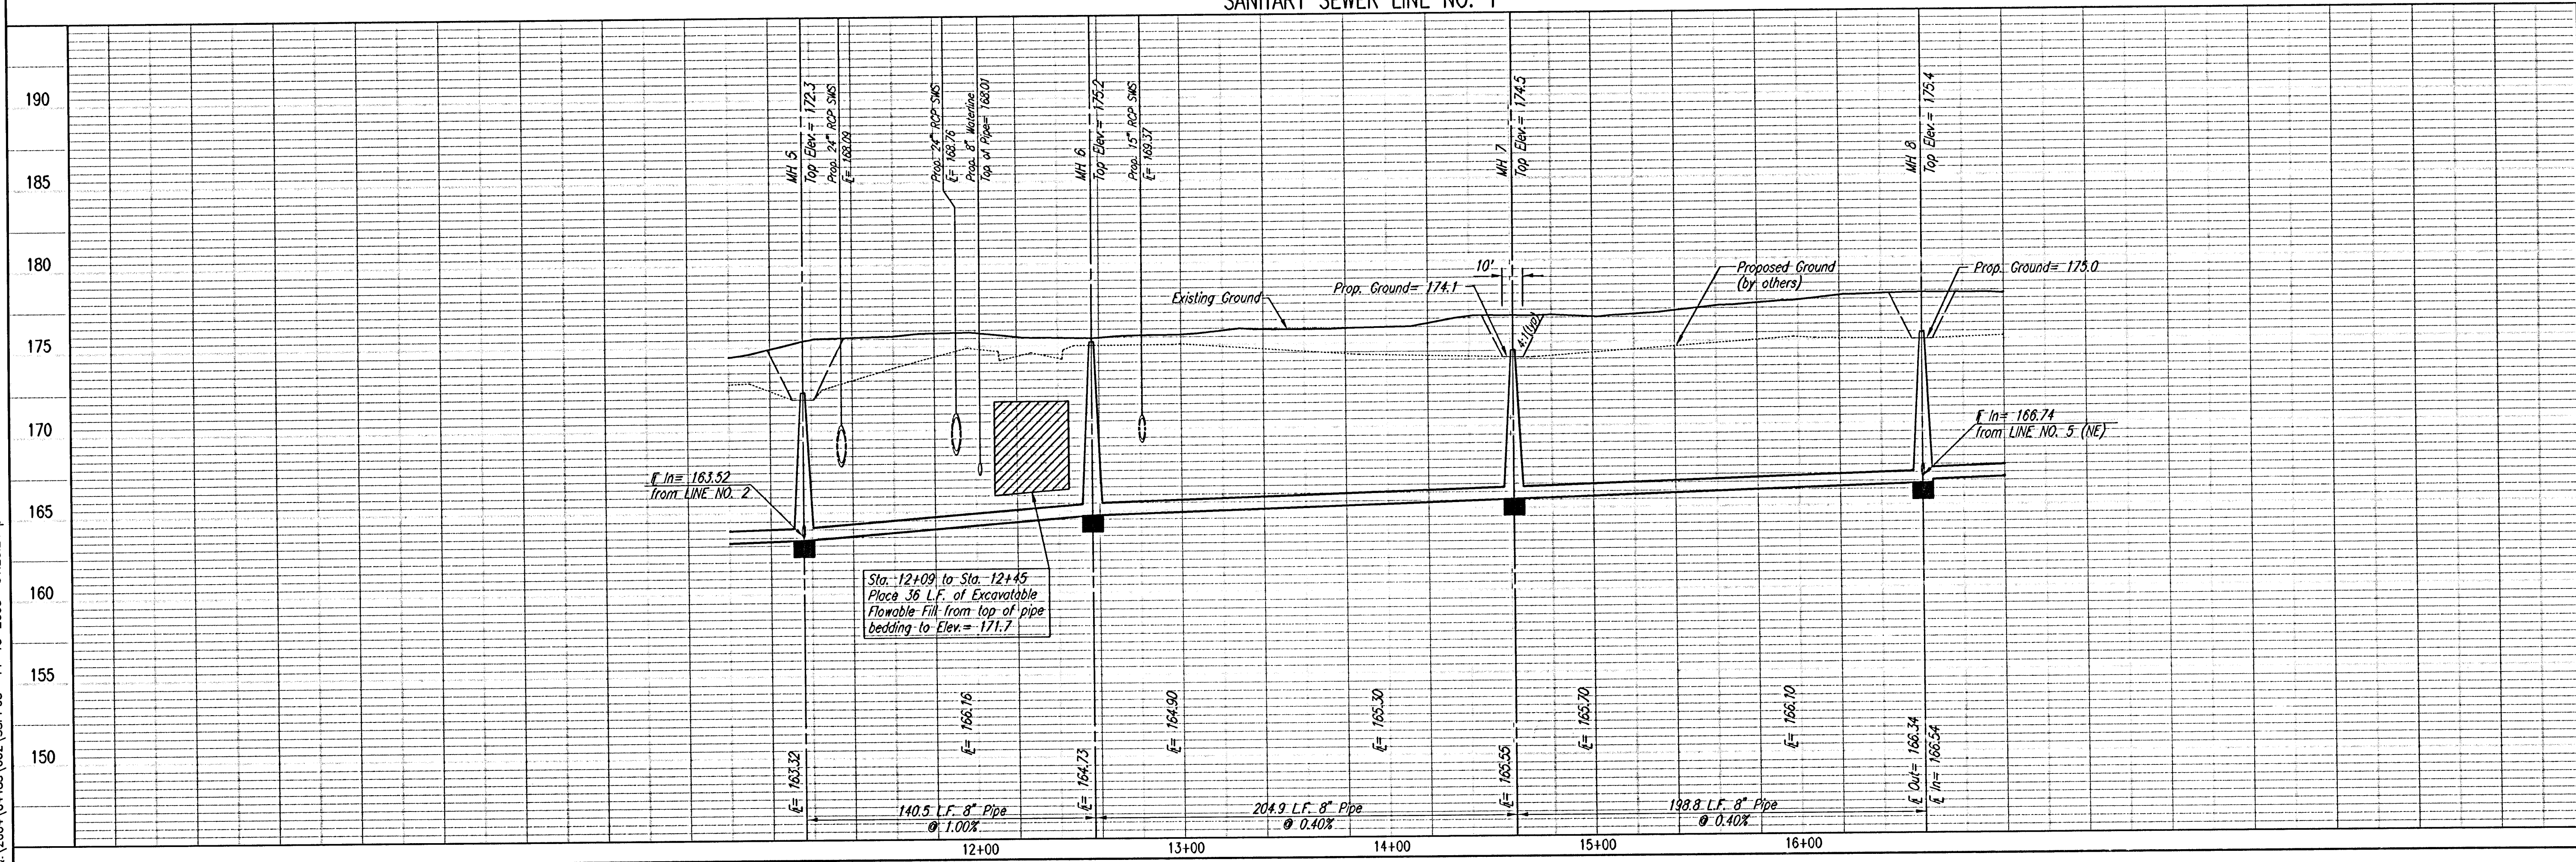

Professional Engineering Consultants, P.A.
303 S. TOPEKA • WICHITA, KANSAS 67202
316-262-2691 • FAX 316-262-3003

Sanitary Sewer Line No. 1
Lateral 5, Main 7
OF THE NORTHWEST INTERCEPTOR SEWER

James L. Armour, P.E. - Acting City Engineer
City of Wichita Project No. 468-83877

Designed By: MDK
Drawn By: TLB
Job No.: 35-04465-002
Date: September 2004

Sheet 8 of 33

N-26,024.6731, E-16,722.0196
Sta. 11+58.8
MH 5

LINE NO. 2
See sheet no. 10

CAUTION !!!
Proposed 24" RCP Storm
Sewer (by others)
Prop. 8" Waterline
(by others)

N-25,940.6820, E-16,609.4082
Sta. 12+56.3
Const. MH 6
Standard MH

N-25,936.4555, E-16,404.5823
Sta. 14+61.2
Const. MH 7
Standard MH

N-25,932.3538, E-16,205.8083
Sta. 16+60.0
Const. MH 8
Standard MH

Install 140.5 L.F.
8" Pipe.

CAUTION !!!
Proposed 15" RCP Storm
Sewer (by others)

Install 204.9 L.F.
8" Pipe.

Install 198.8 L.F.
8" Pipe.

LINE NO. 5
See sheet no. 13

SEE SHEETS NO. 3, 4 & 5
FOR PLAT COORDINATES

