




PROFILE		BY	DATE
CHECKED			
CHECKED			

N-25,276.5166, E-16,737.4577
Sta. 7+48.3
Const. MH 13
Standard MH

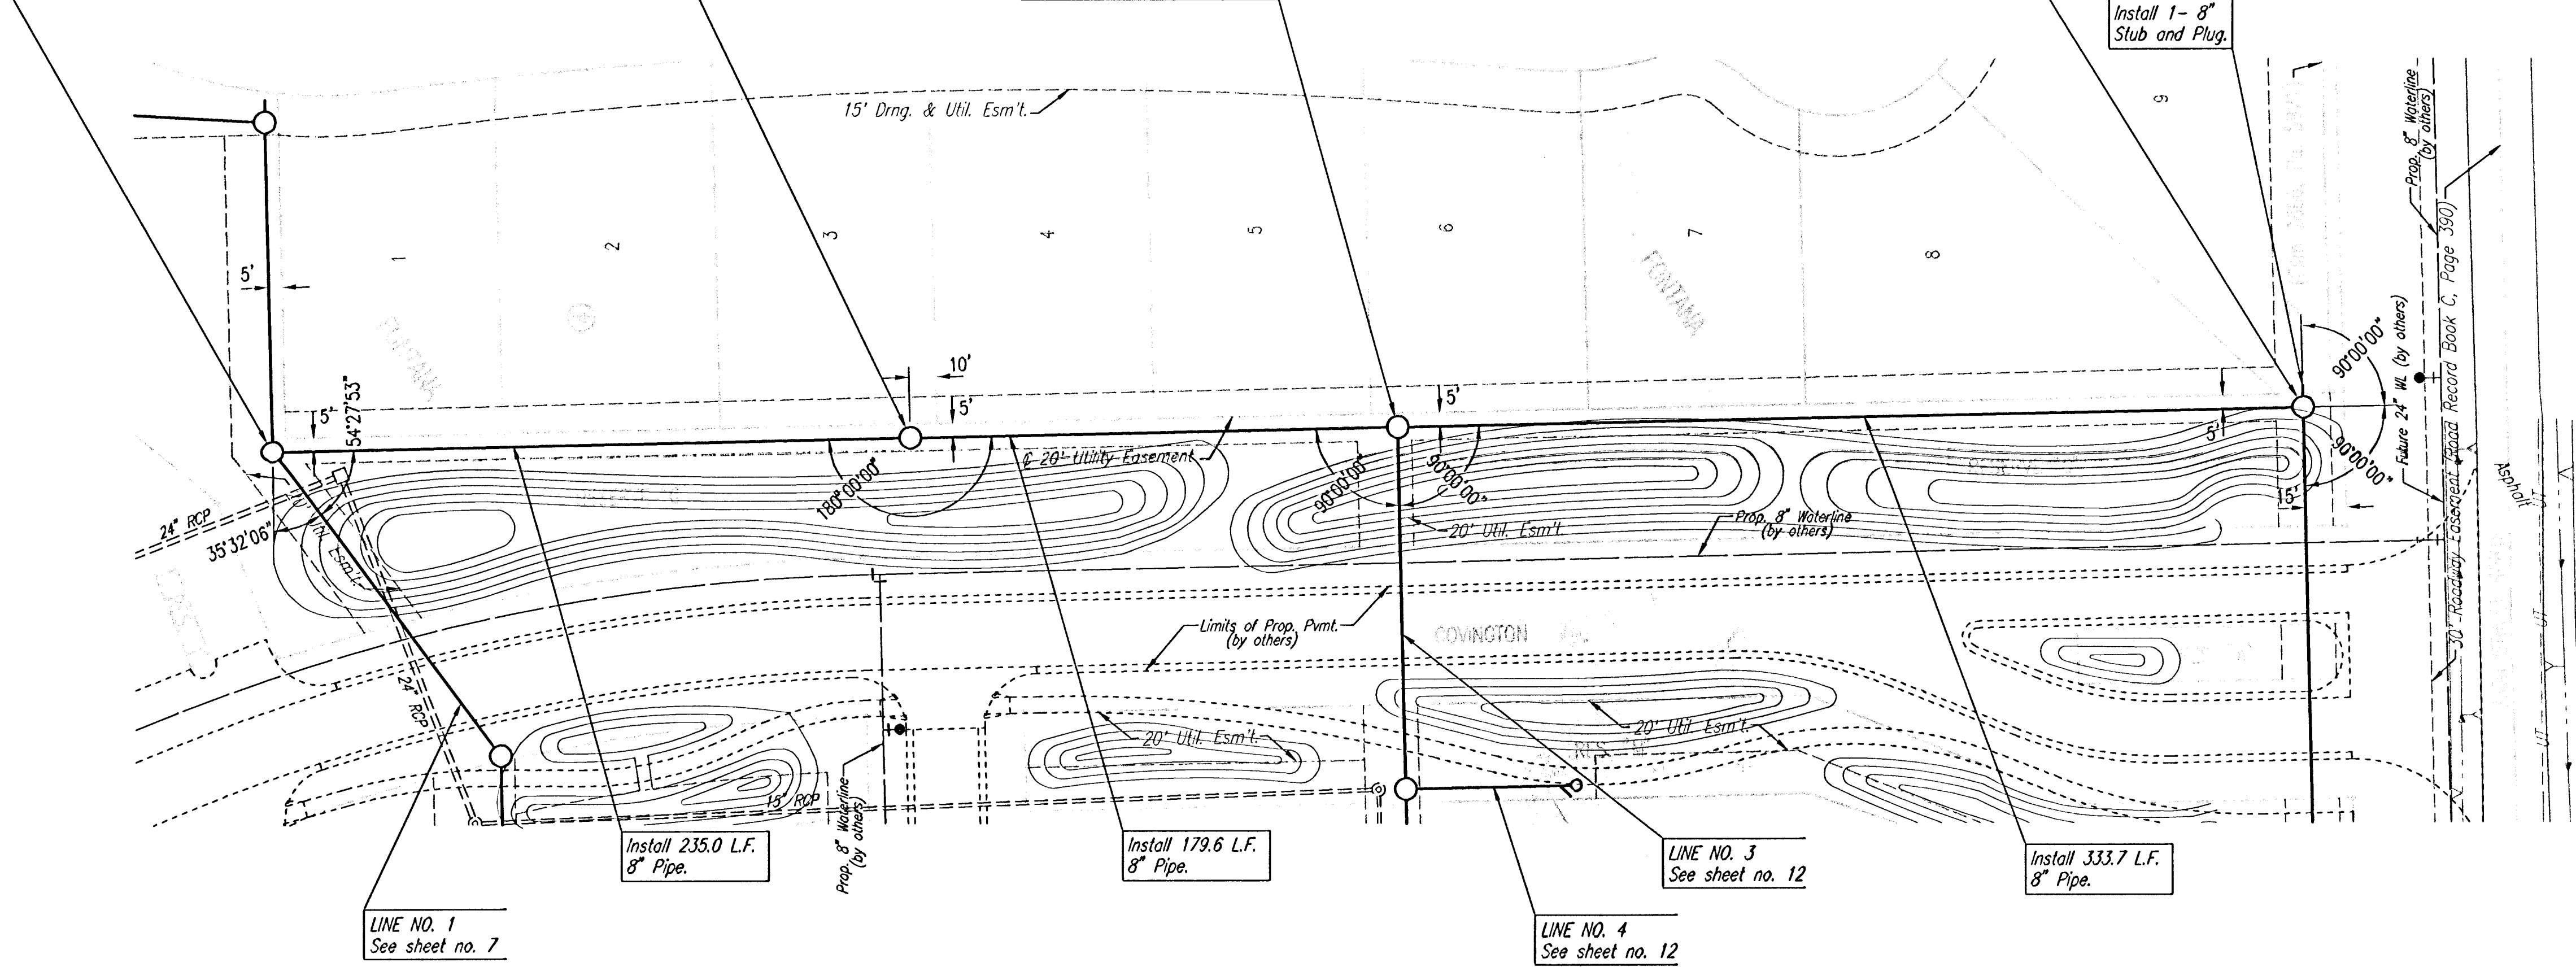

SEE SHEETS NO. 3, 4 & 5
FOR PLAT COORDINATES

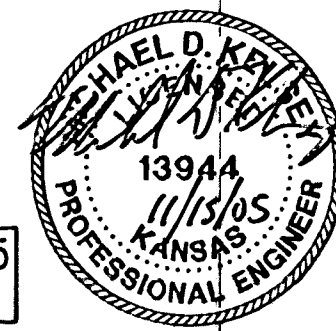

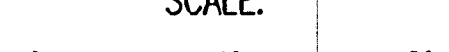SCALE: 


PLAN: LAT. & LONG. _____

PROFILE: HORIZ. SAME AS ABOVE

VERT. _____



SANITARY SEWER LINE NO. 2

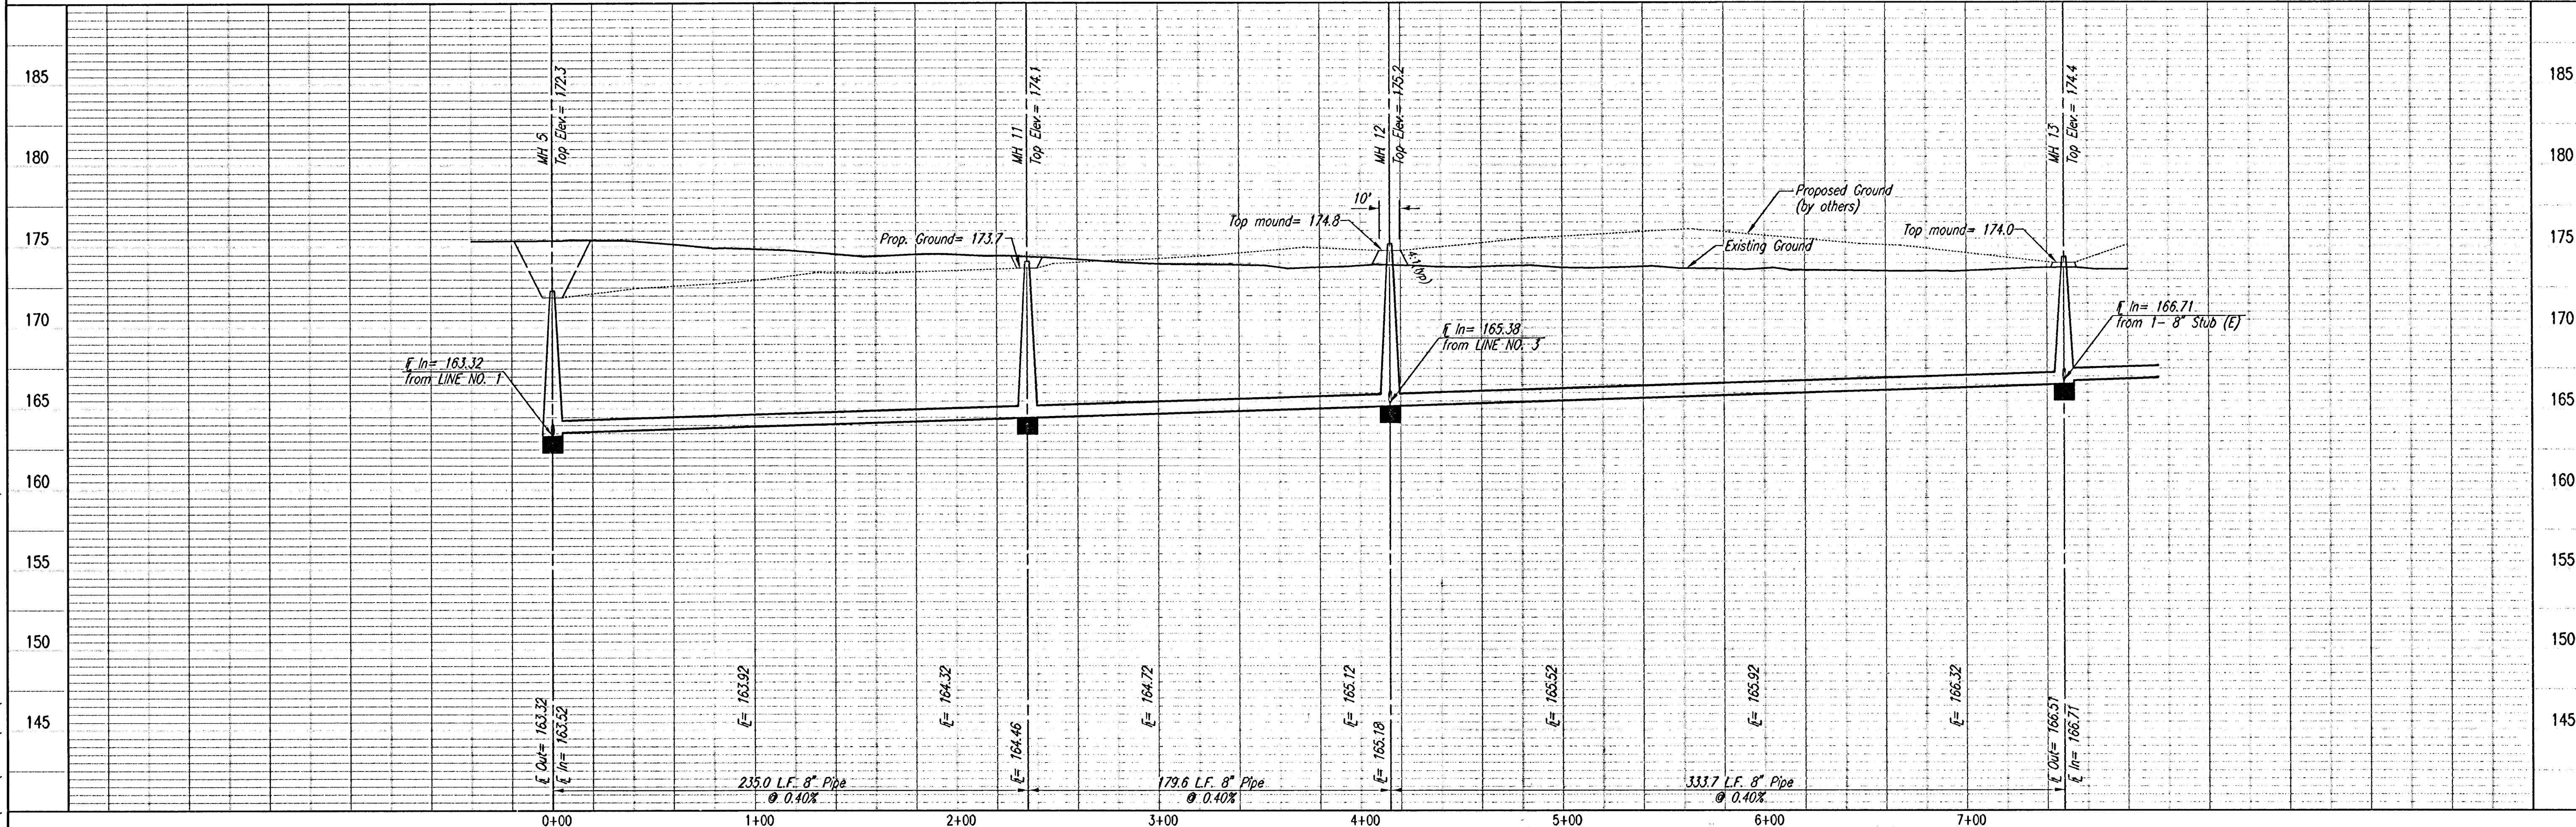

185
180
175
170

LATERAL 5, MAIN 7
OF THE NORTHWEST INTERCEPTOR SEWER
SANITARY SEWER LINE NO. 2

JAMES L. ARMOUR, P.E. - ACTING CITY ENGINEER

Professional Engineering Consultants, P.A.
3303 S. TOPEKA • WICHITA, KANSAS 67202
316-262-2691 • FAX 316-262-3003

Job No. 35--04485--002

MDK