
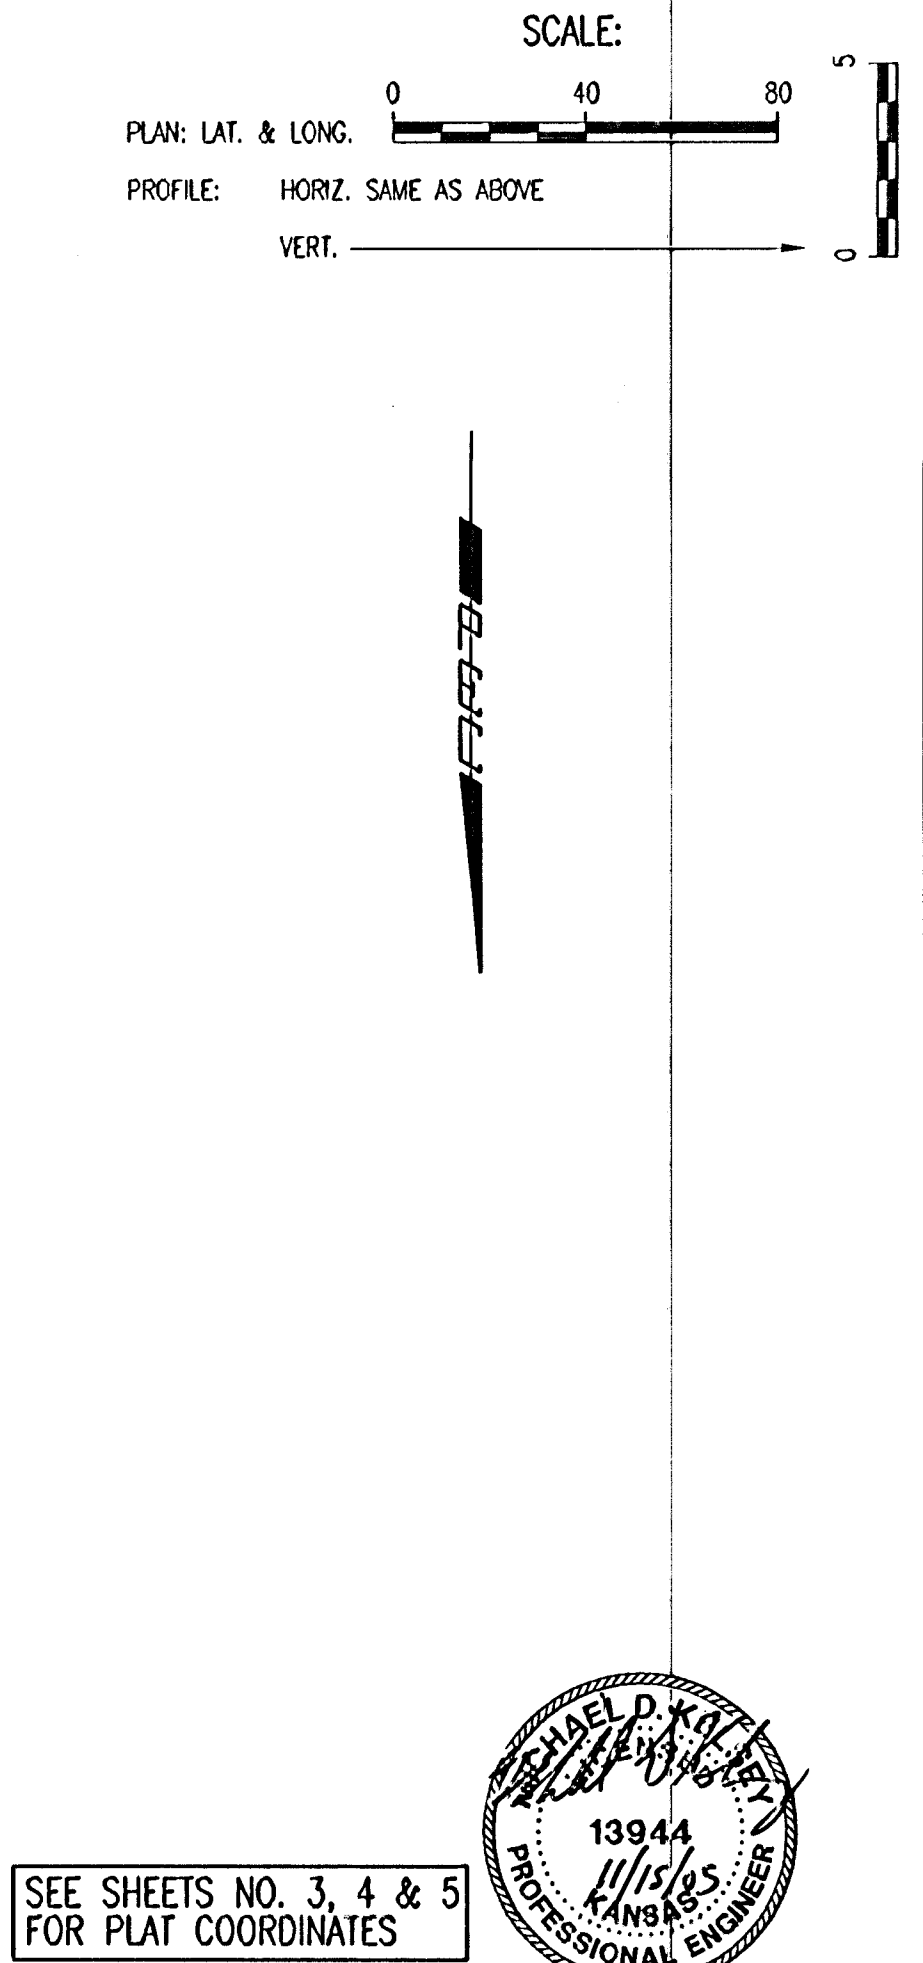



PLAN	CHECKED	BY	DATE
	CHECKED		

PROFILE	CHECKED	BY	DATE
	CHECKED		

DSNR: MOK OPER: TLB SCALE: 1"=40.00
G:\2004\04485\002\SSPP06 11-15-2005 01:21:49 pm

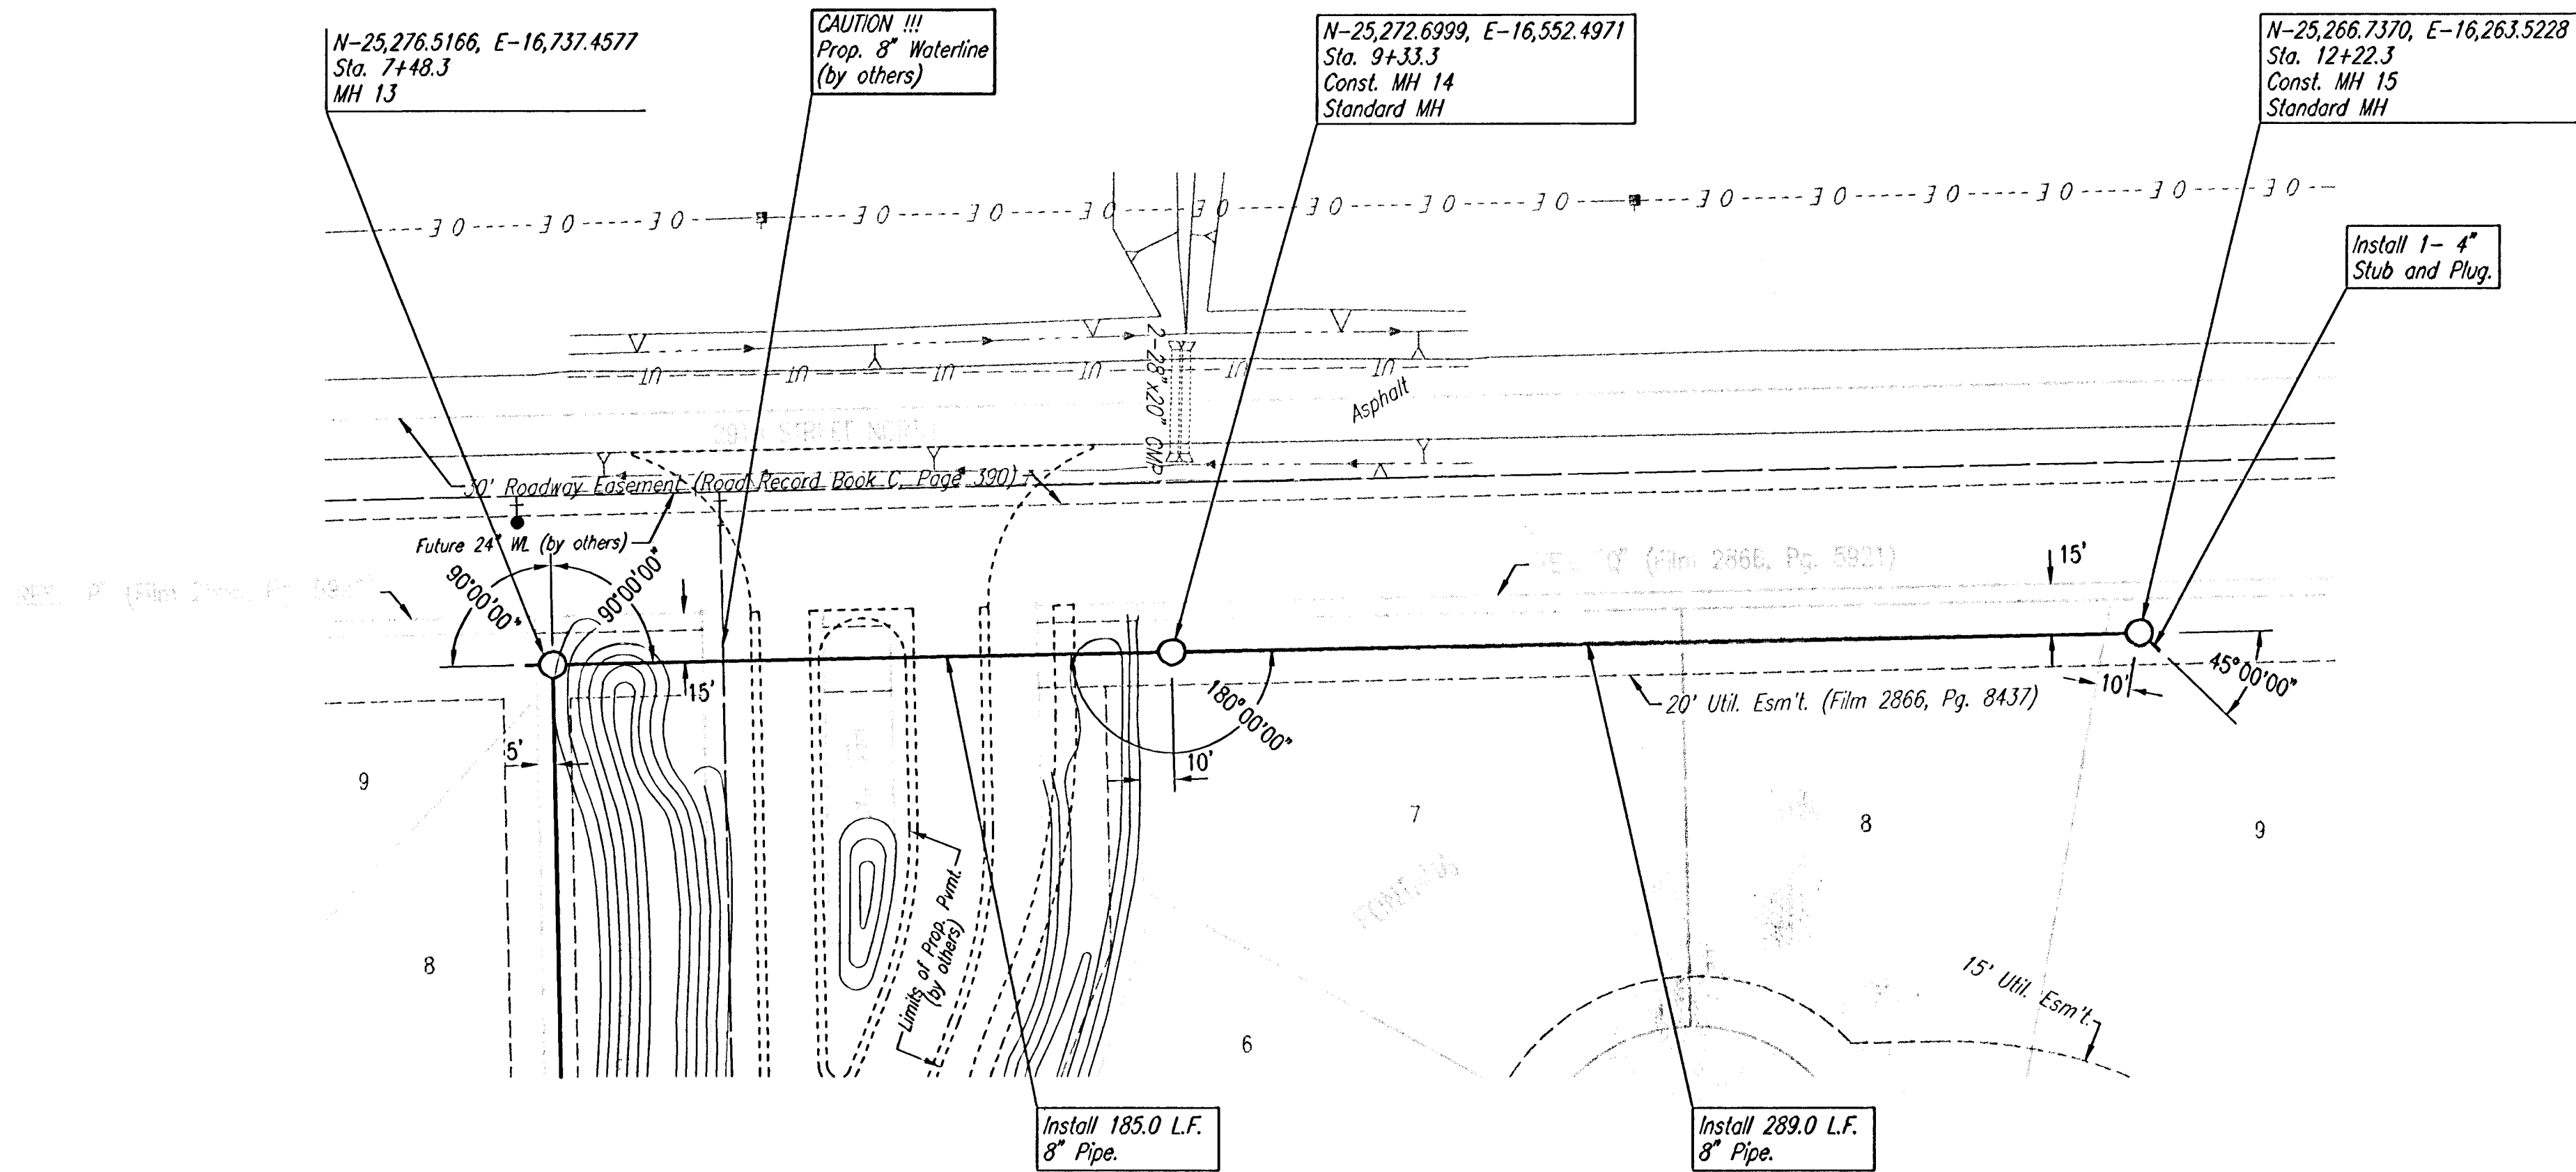

SANITARY SEWER LINE NO. 2

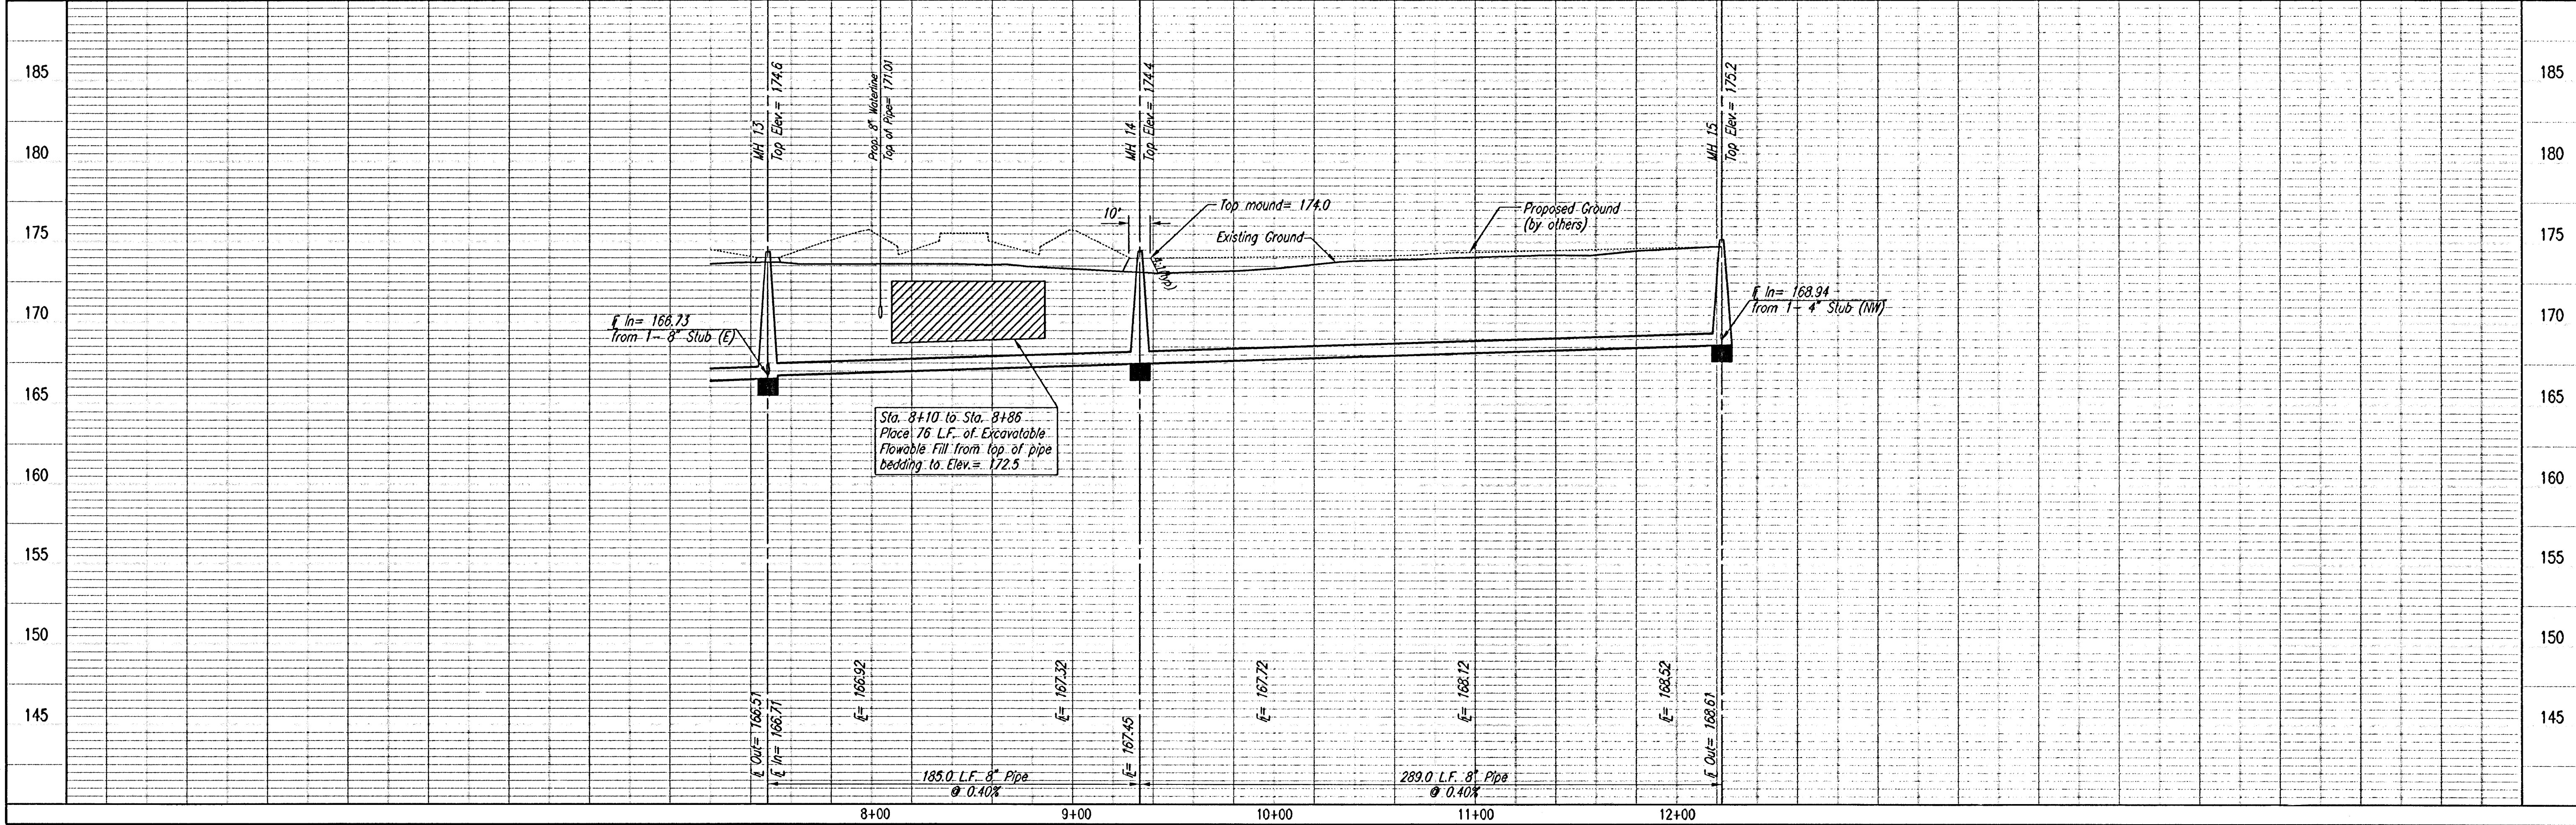

Professional Engineering Consultants, P.A. 303 S. TOPEKA • WICHITA, KANSAS 67202 316-266-2691 • FAX 316-262-3003		LATERAL 5, MAIN 7 OF THE NORTHWEST INTERCEPTOR SEWER SANITARY SEWER LINE NO. 2	
Designed By: MDK	Job No.: 35-04485-002	Date: September 2004	JAMES L. ARNOUS, P.E. - ACTING CITY ENGINEER CITY OF WICHITA PROJECT NO. 488-83877
Drawn By: TLB			