
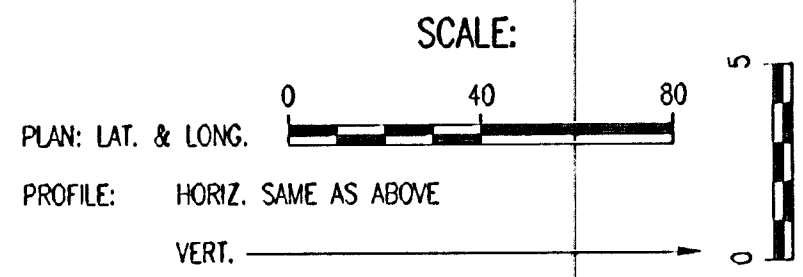


PLAN	CHECKED	DATE
	CHECKED	


PROFILE	CHECKED	DATE
	CHECKED	

DSNR: MDK OPER: TLB SCALE: 1=40.00
Q:\2004\04485\002\SSPP08 11-15-2005 01:20:46 pm

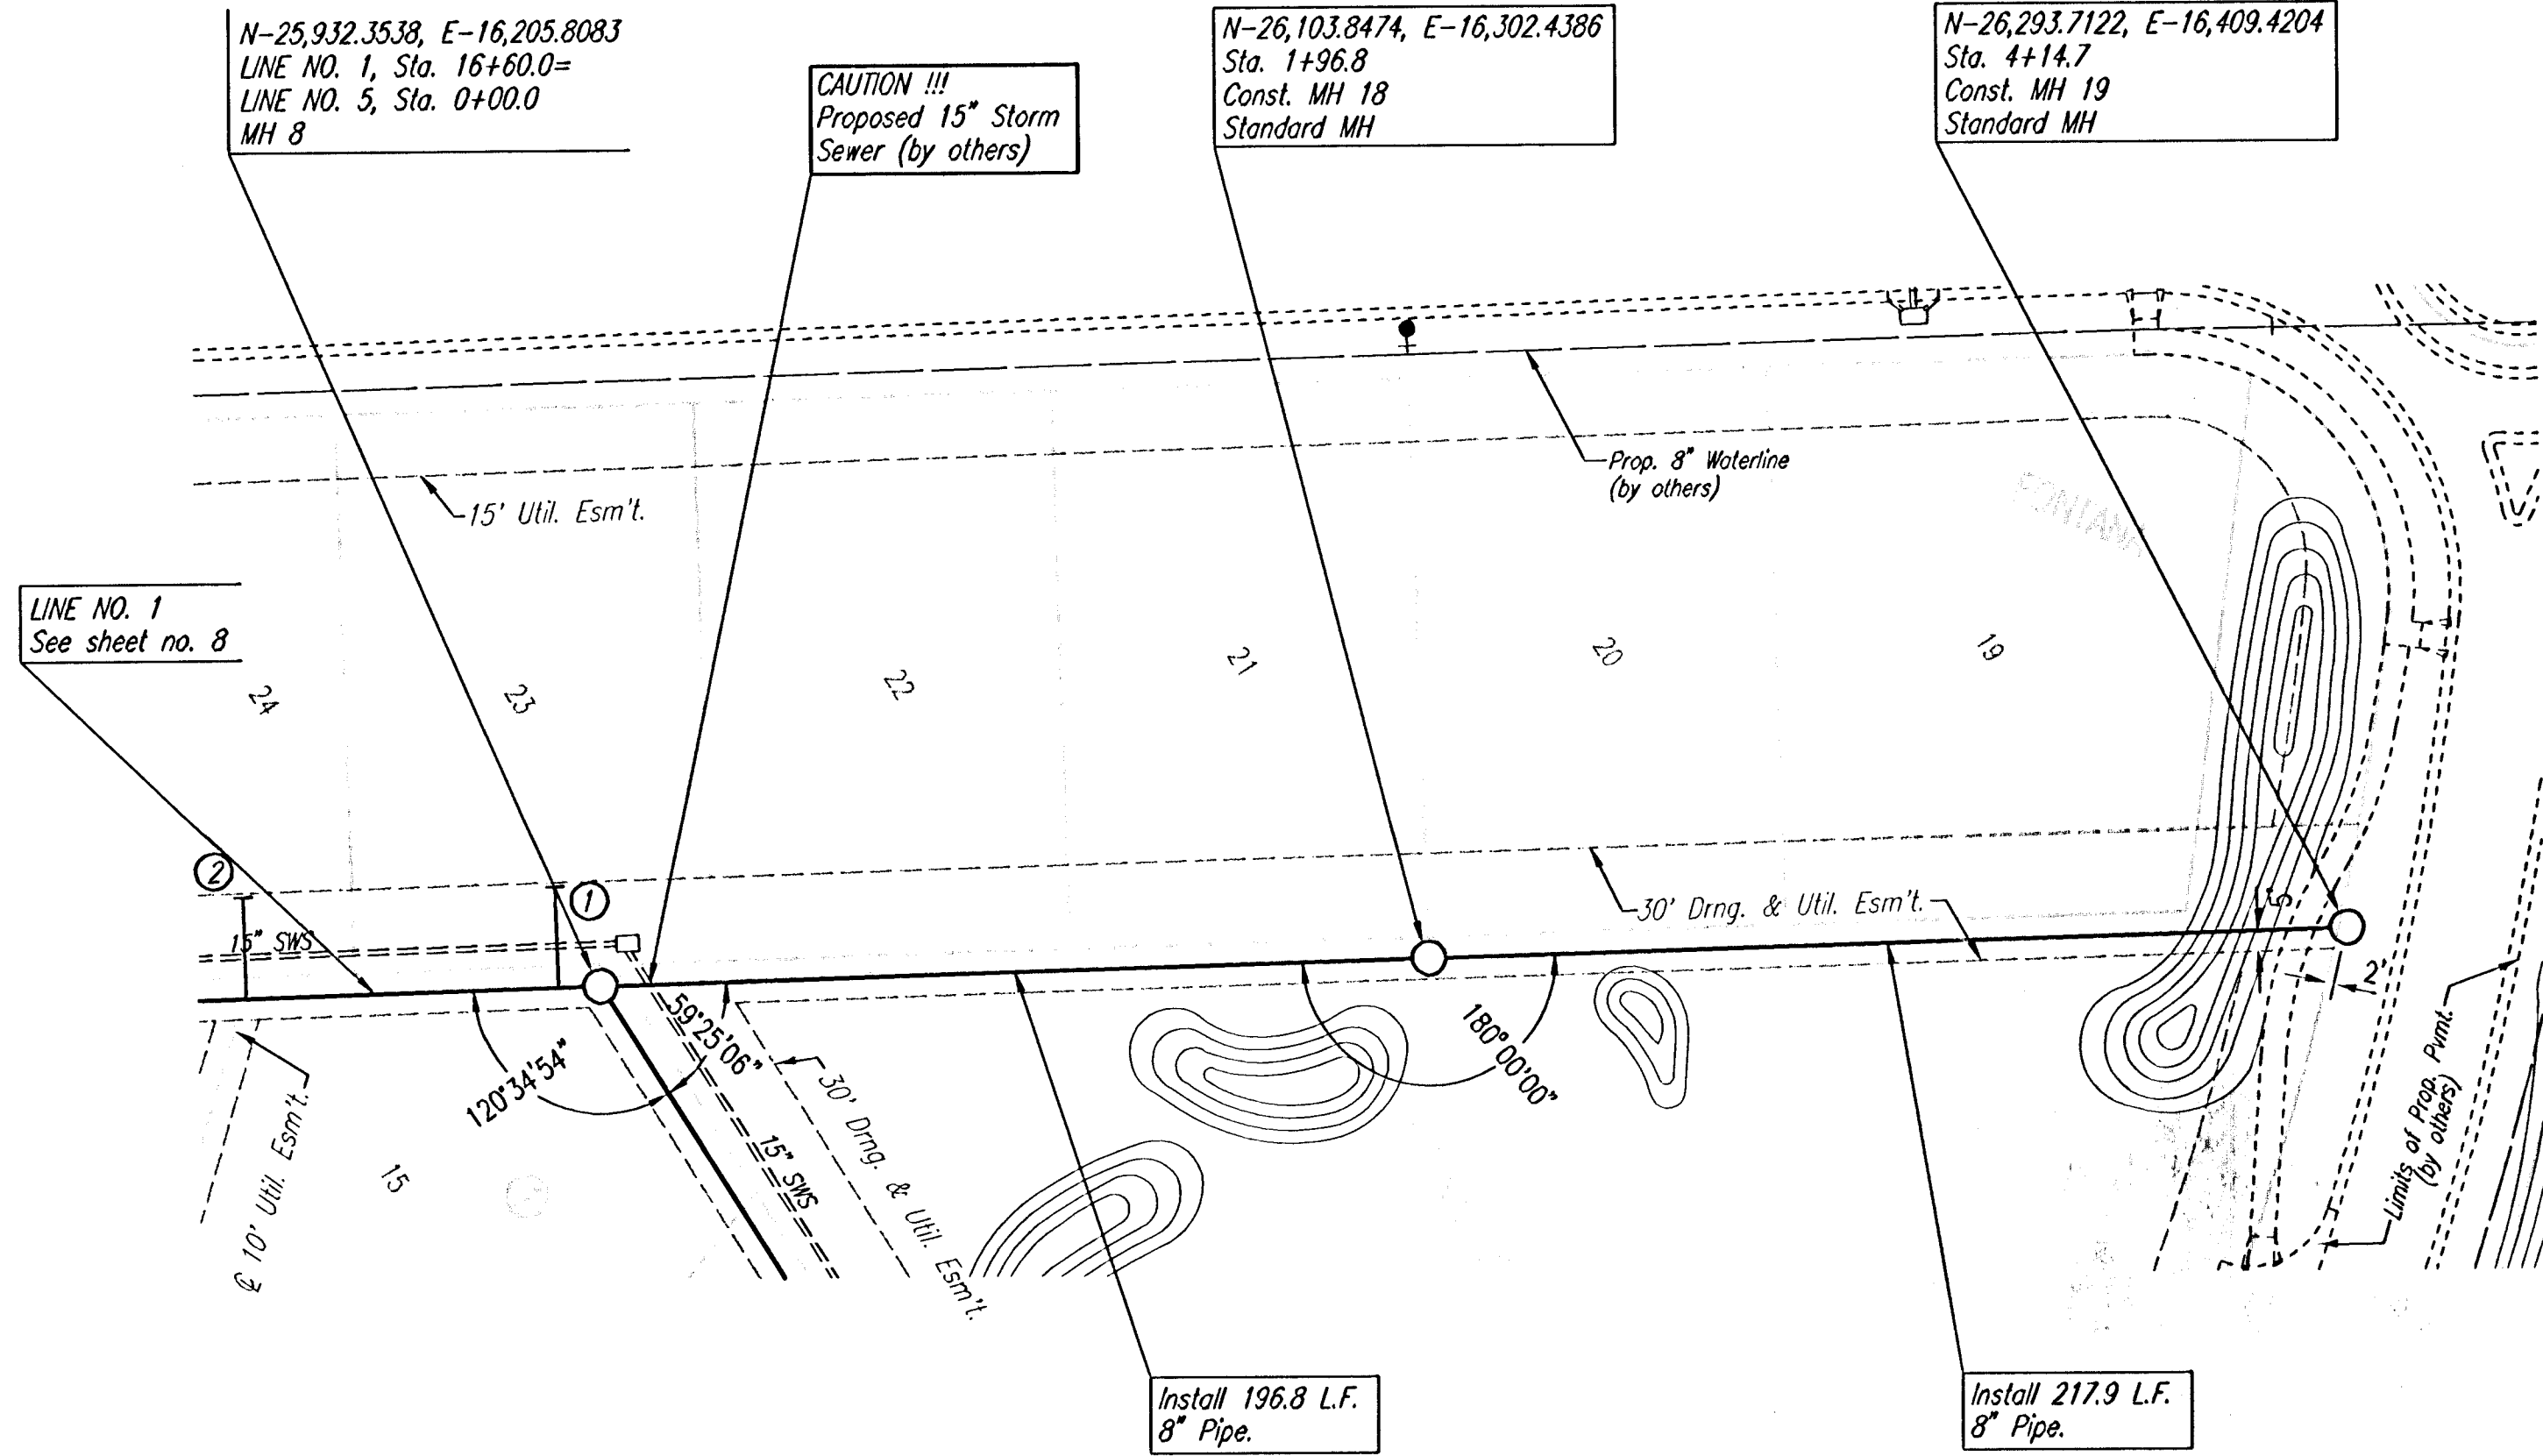

SEE SHEETS NO. 3, 4 & 5
FOR PLAT COORDINATES

SANITARY SEWER LINE NO. 5

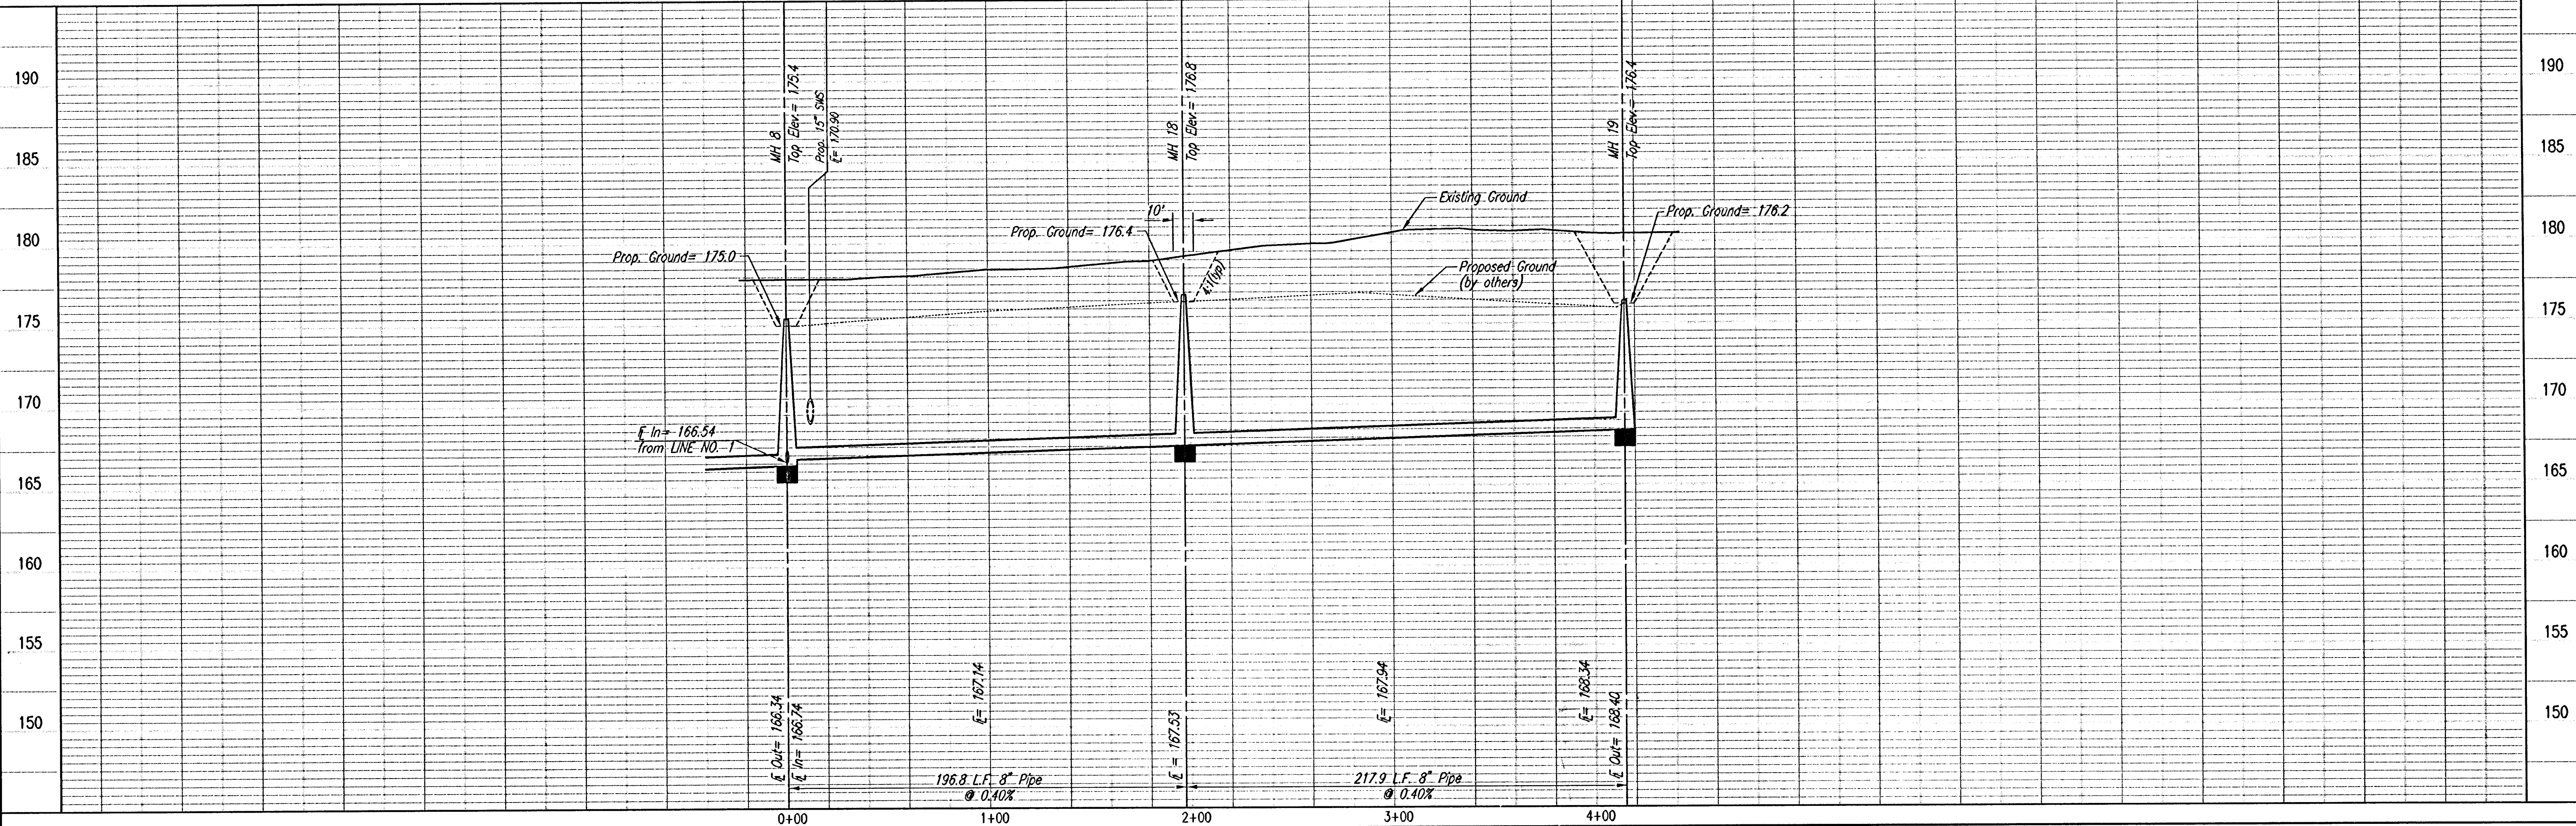

Professional Engineering Consultants, P.A.
303 S. TORREDA • WICHITA, KANSAS 67202
316-262-2691 • FAX 316-262-3003

DESIGNED BY: MDK
DRAWN BY: TLB

Job No. 35-04485-002
Date September 2004

LATERAL 5, MAIN 7
OF THE NORTHWEST INTERCEPTOR SEWER
SANITARY SEWER LINE NO. 5

JAMES L. ARMOUR, P.E. - ACTING CITY ENGINEER
CITY OF WICHITA PROJECT NO. 458-33877