



PLAN	CHECKED	DATE

PROFILE	CHECKED	DATE

DSNR: MDK OPER: TLB SCALE: 1"=40.00
Q:\2004\04485\002\SSPP09 11-15-2005 01:20:15 pm


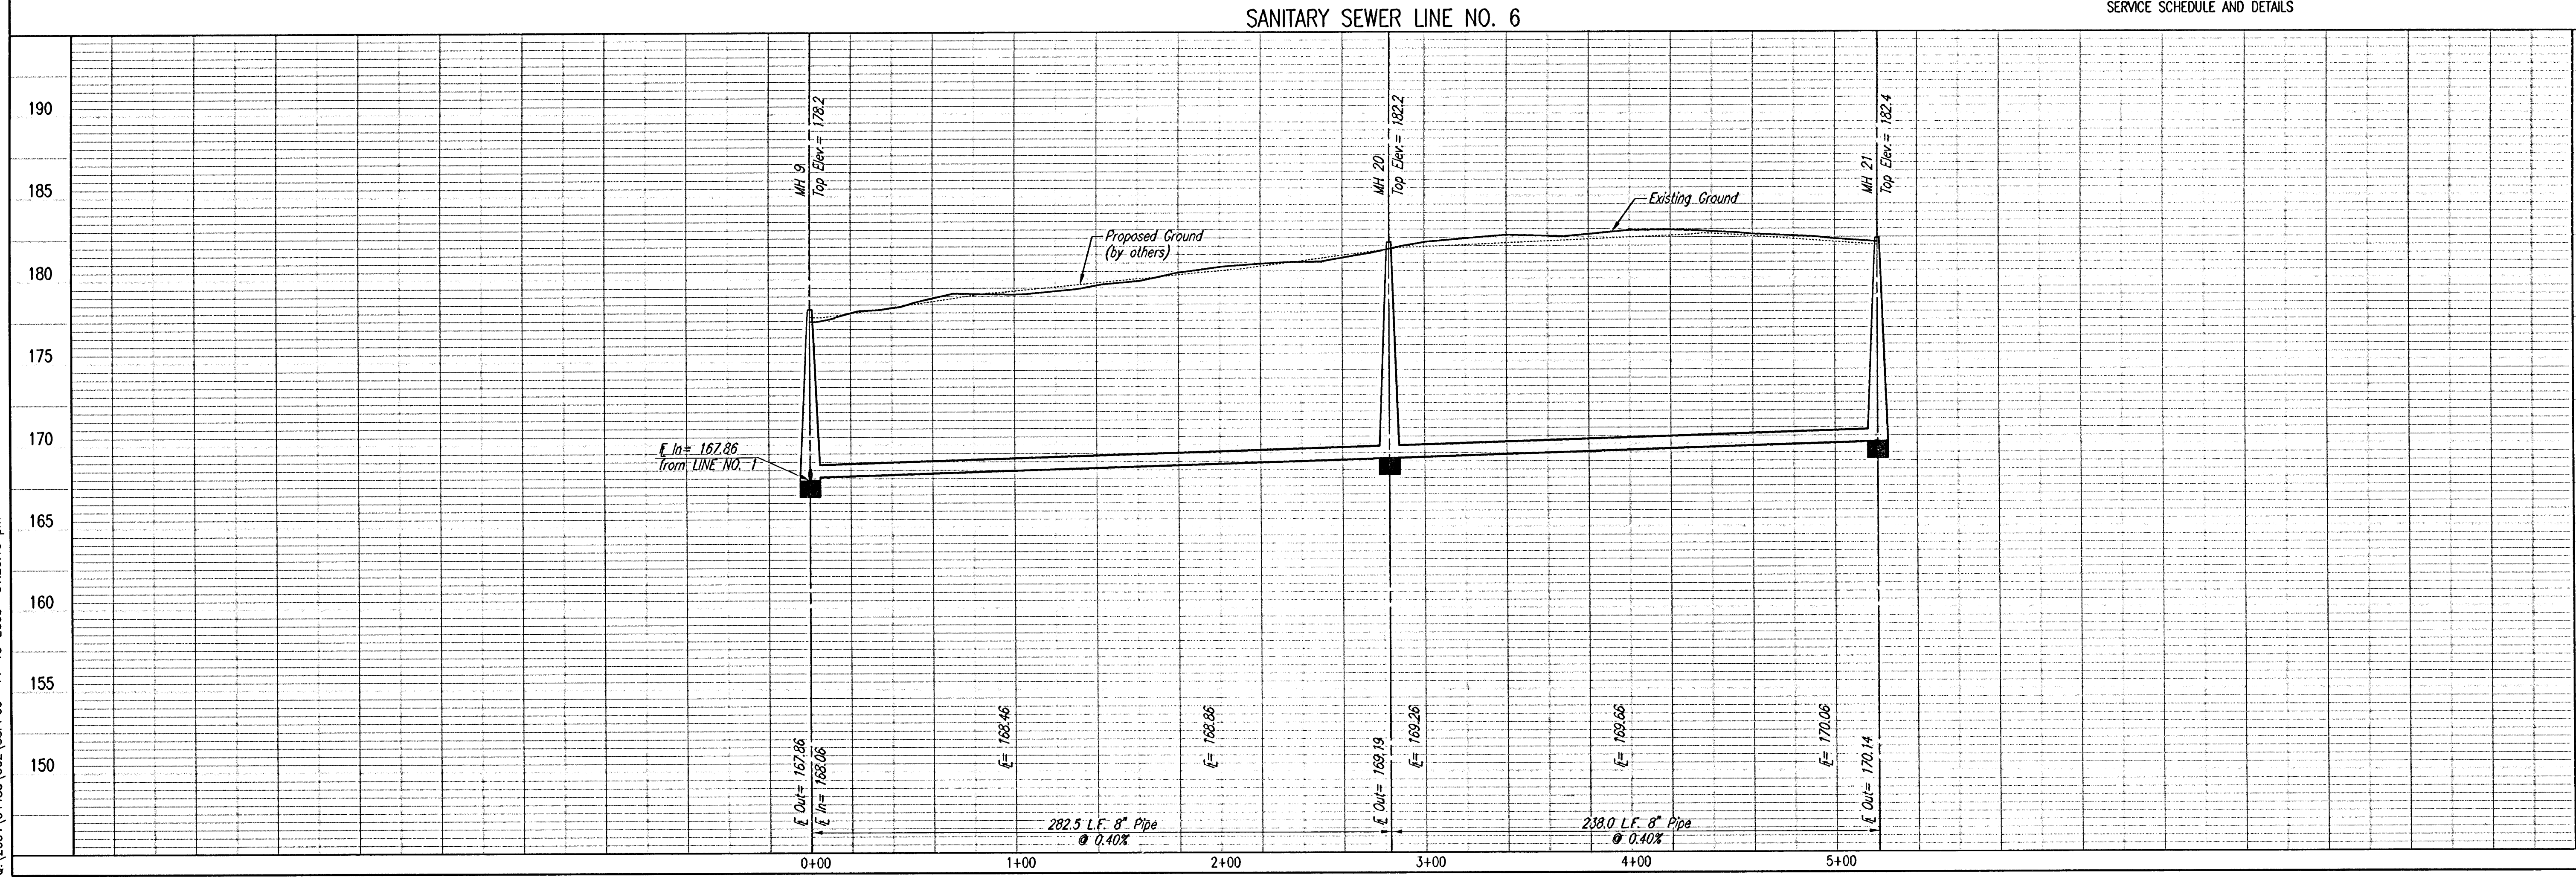


SANITARY SEWER LINE NO. 6

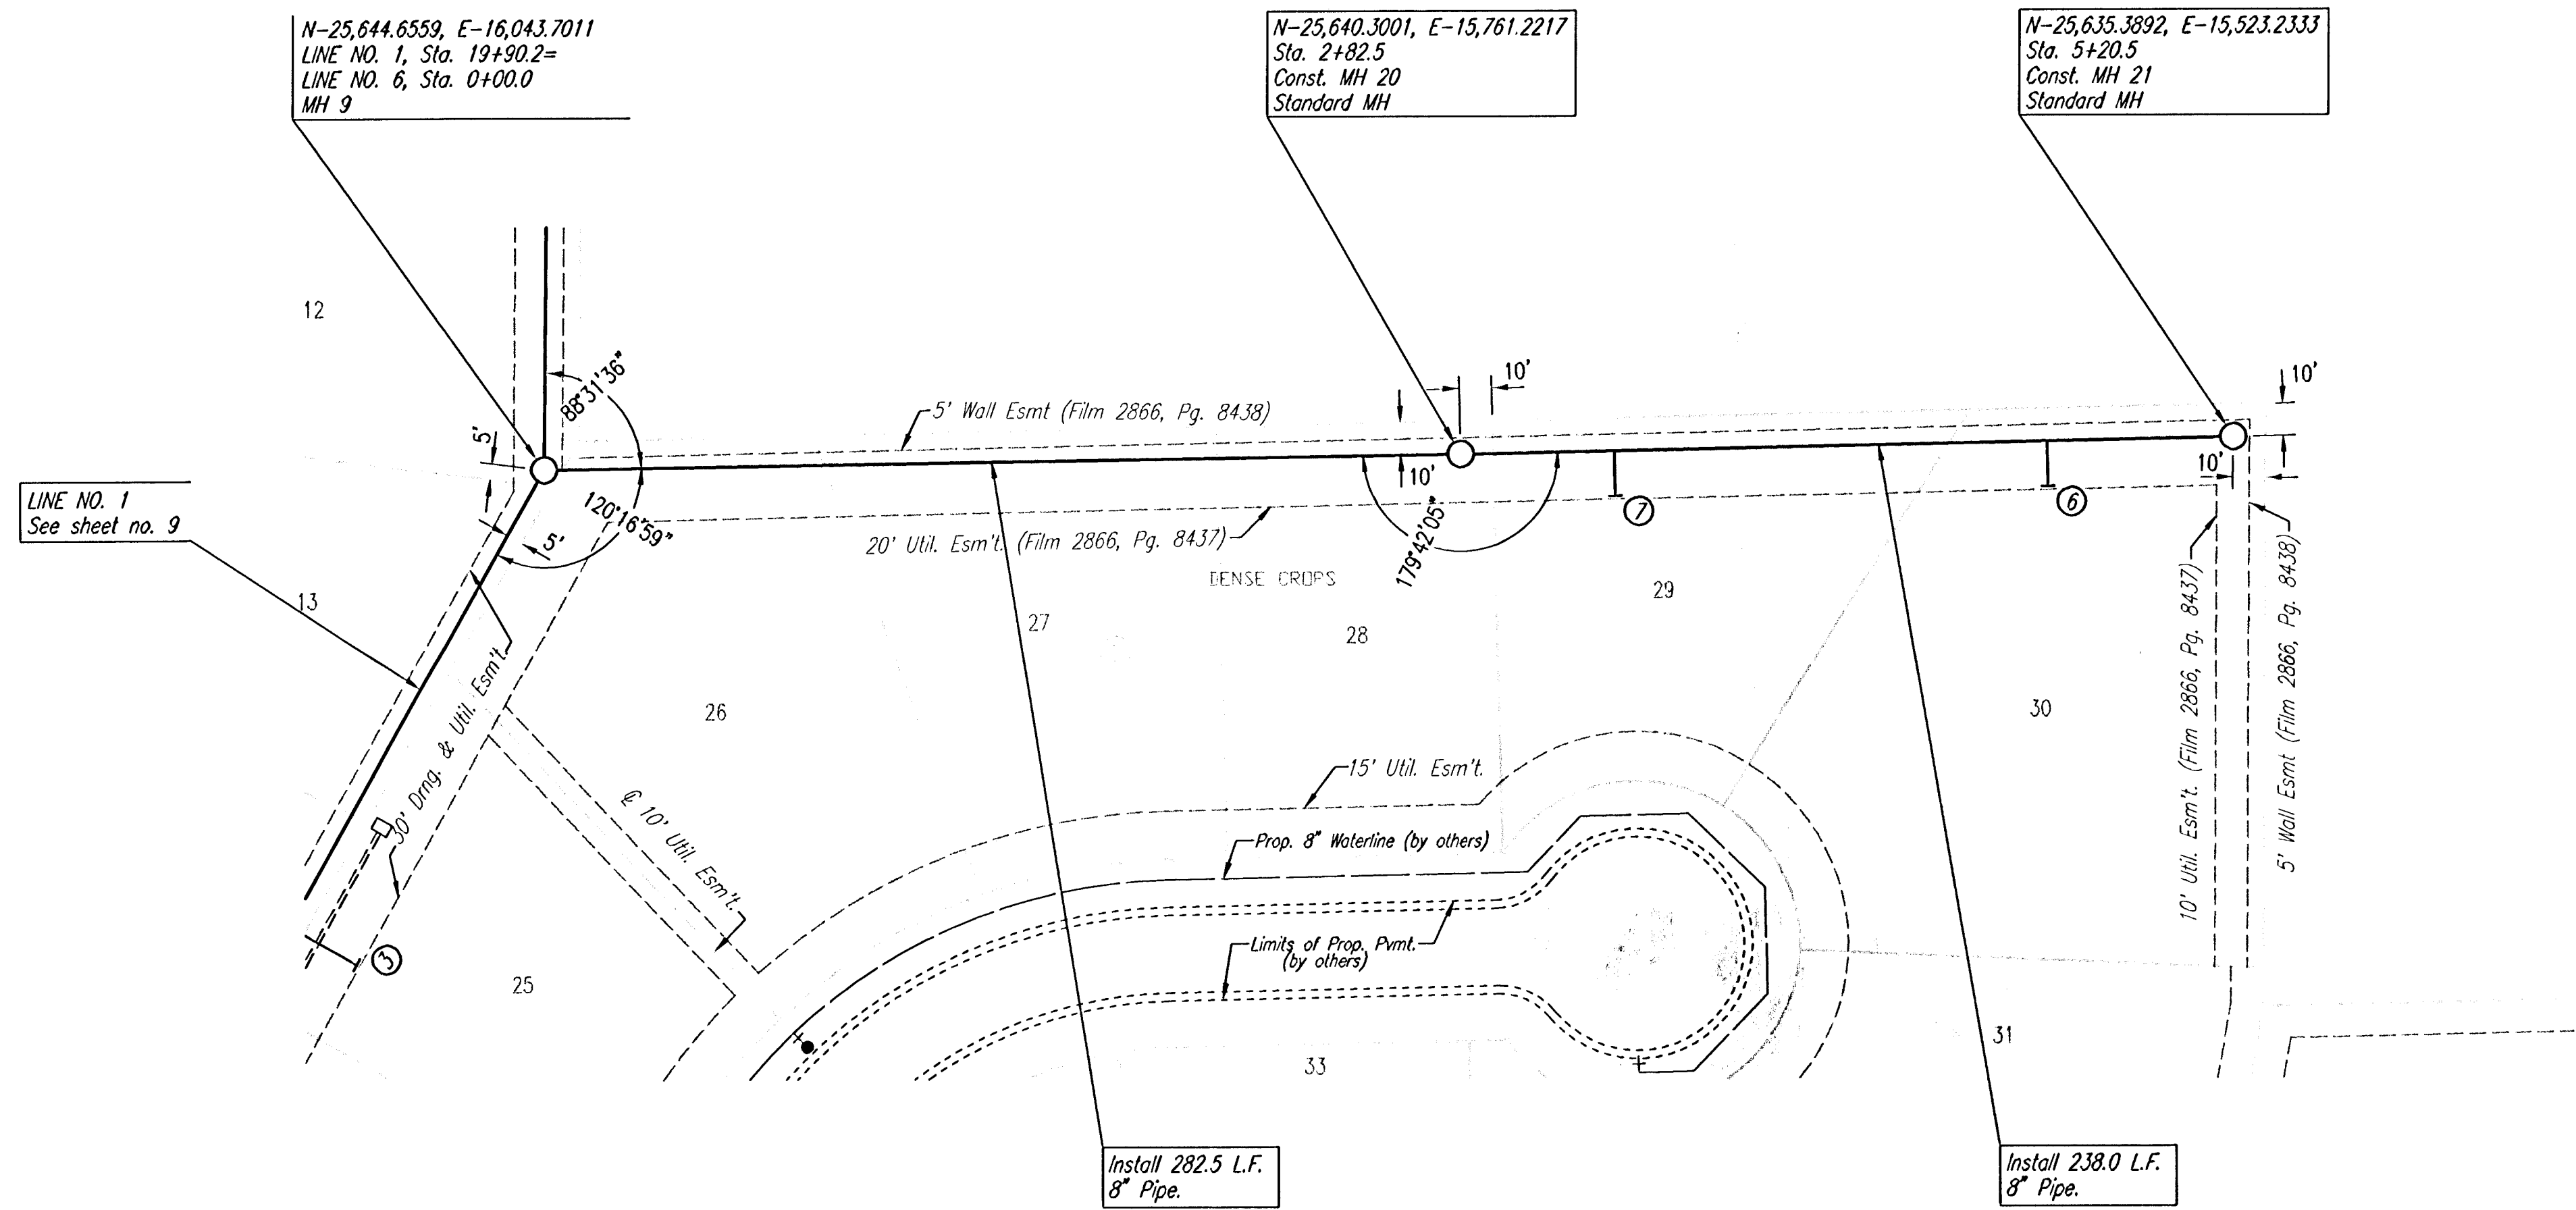

①
②
DENOTES SEWER SERVICE.
SEE SHEET NO. 29 FOR SEWER
SERVICE SCHEDULE AND DETAILS

SEE SHEETS NO. 3, 4 & 5
FOR PLAT COORDINATES

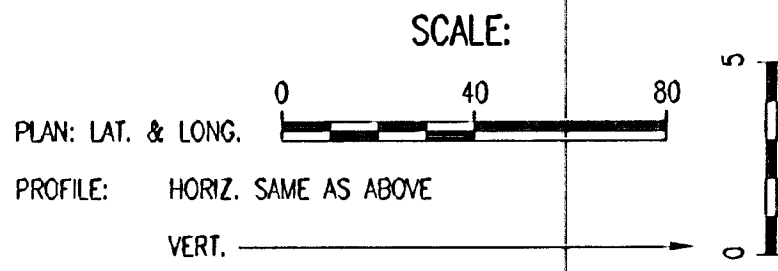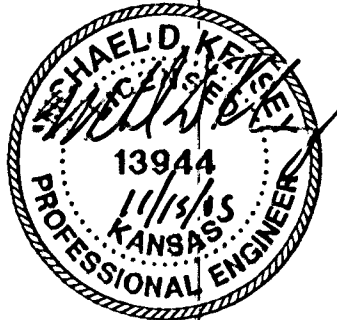

LATERAL 5, MAIN 7
OF THE NORTHWEST INTERCEPTOR SEWER
SANITARY SEWER LINE NO. 6
JAMES L. ARBOUR, P.E., ACTING CITY ENGINEER
CITY OF WICHITA PROJECT NO. 485-5877

Professional Engineering Consultants, P.A.
303 S. TOPEKA • WICHITA, KANSAS 67202
316-262-2691 • FAX 316-262-3003

Designed By: MDK
Drawn By: TLB
Job No.: 35-04485-002
Date: September 2004