


PROFILE	BY	DATE
CHECKED		
CHECKED		

SANITARY SEWER LINE NO. 7

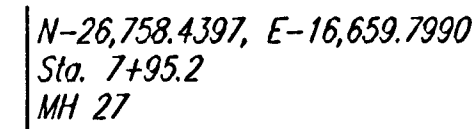

CAUTION !!!
Proposed 18" RCP Storm
Sewer (by others)

LINE NO. 9
See sheet no. 18

N-26,817.3475, E-16,555.2530
Sta. 9+15.2
Const. MH 28
Standard MH

CAUTION !!!
Prop. 8" Waterlin
(by others)

N-26,882.6888, E-16,515.1665
Sta. 9+91.9
Const. MH 29
Standard MH

LINE NO. 10
See sheet no. 19

N-26,945.0329, E-16,404.5219
Sta. 11+18.9
Const. MH 30
Outside Drop MH

N-26,968.0801, E-16,417.5081
Sta. 11+45.4
Const. MH 31
Standard MH

Install 1- 8"
Stub and Plug.

N-27,094.2973, E-16,488.6269
Sta. 12+90.3
Const. MH 32
Standard MH

Install 1- 8"
Stub and Plug.

Install 120.0
8" PVC Pipe.

Install 76.7 L
8" PVC Pipe.

Install 26.5
8" PVC Pipe


Install 144.9

Install 127.0
8" PVC Pipe.

① T ②

DENOTES SEWER SERVICE.
SEE SHEET NO. 29 FOR SEWER
SERVICE SCHEDULE AND DETAILS

SEE SHEETS NO. 3, 4 & 5
FOR PLAT COORDINATES

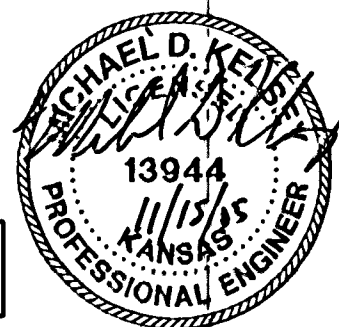

LATERAL 3, MAIN 7
OF THE NORTHWEST INTERCEPTOR SEWER
SANITARY SEWER LINE NO. 7

JAMES L. ARMOUR, P.E.—ACTING CITY ENGINEER



Professional Engineering Consultants, P.A.
303 S. TOPEKA • WICHITA, KANSAS 67202
316-262-2691 • FAX 316-262-3003

Designed By	MDK	Job No.	35-04485-002
Date	September 2004		

Designed By _____

Sheet 16 of 33