



| PLAN | CHECKED | DATE |
|------|---------|------|
|      |         |      |

| PROFILE | CHECKED | DATE |
|---------|---------|------|
|         |         |      |


DSNR: MDK OPER. ILLB SCALE: 1"=40.00  
 Q: 2004-04-485-002/SSPP12 11-15-2005 01:18:45 pm

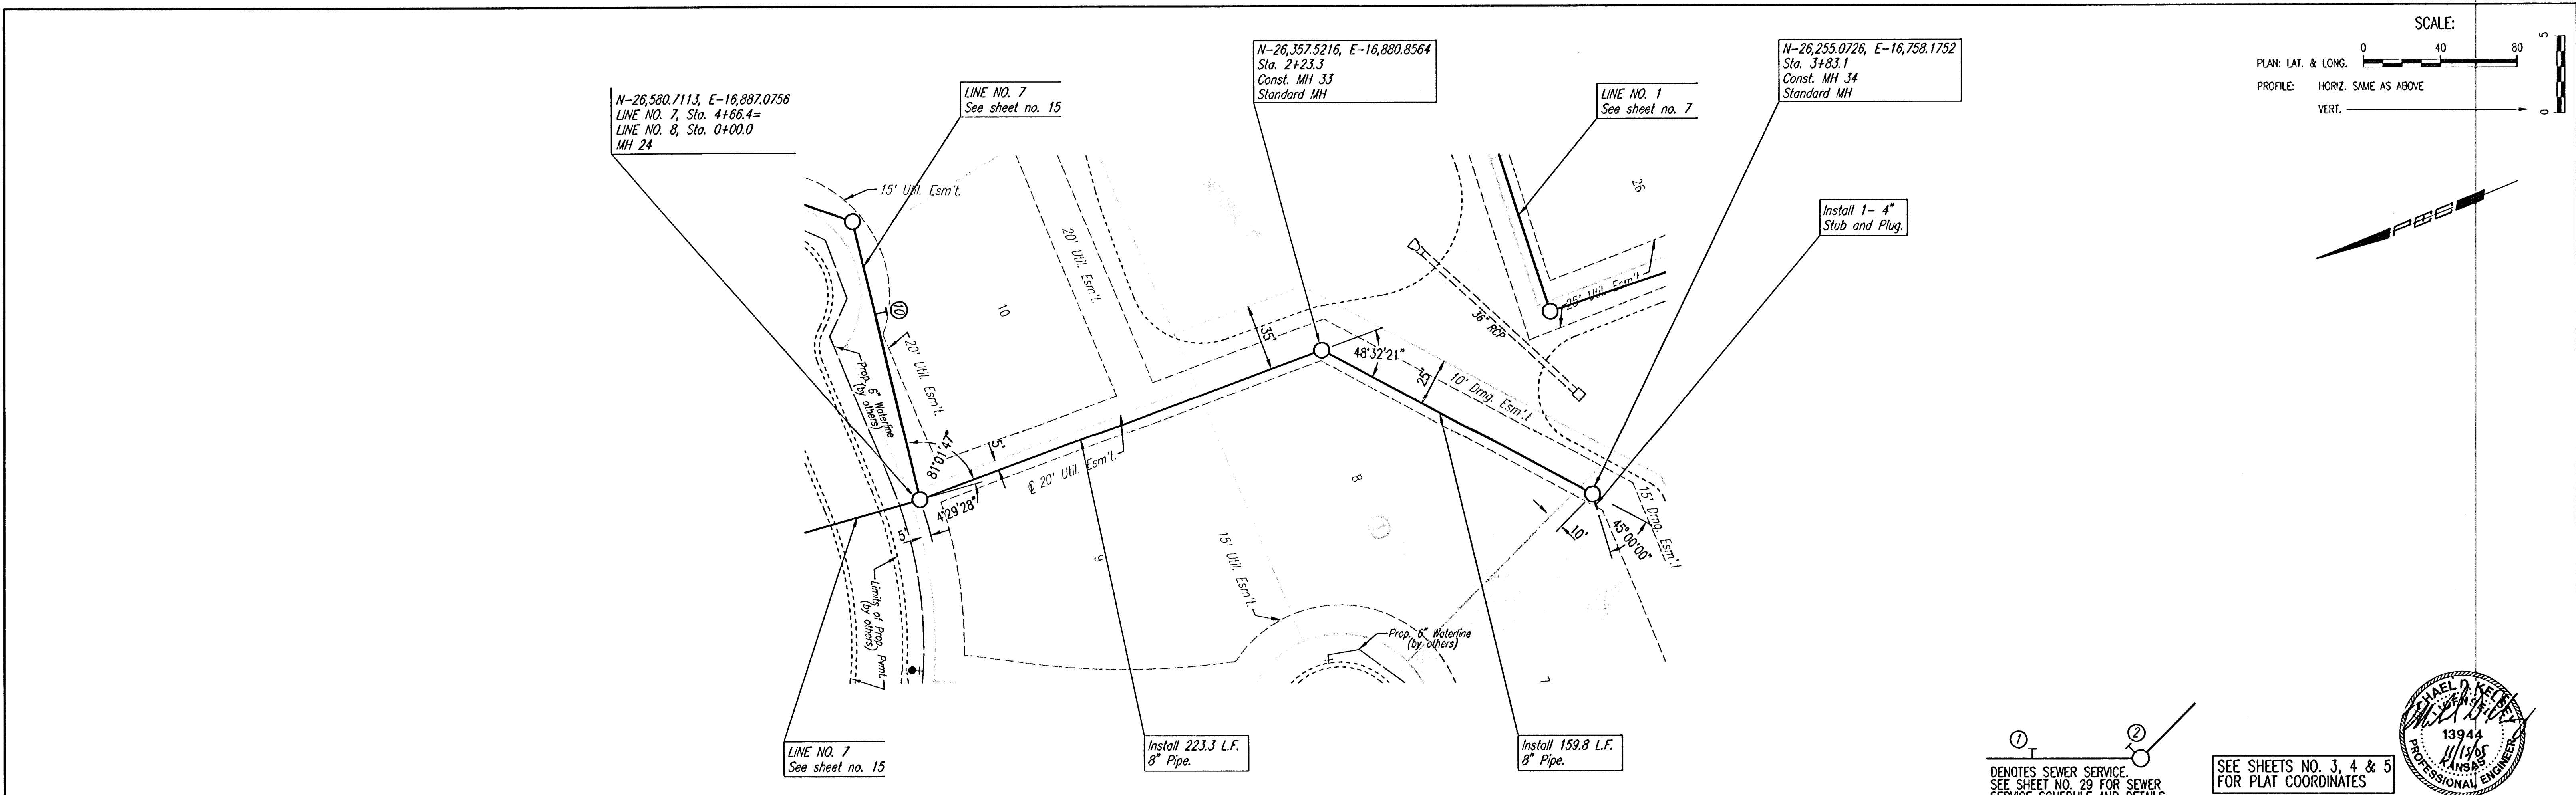

SANITARY SEWER LINE NO. 8

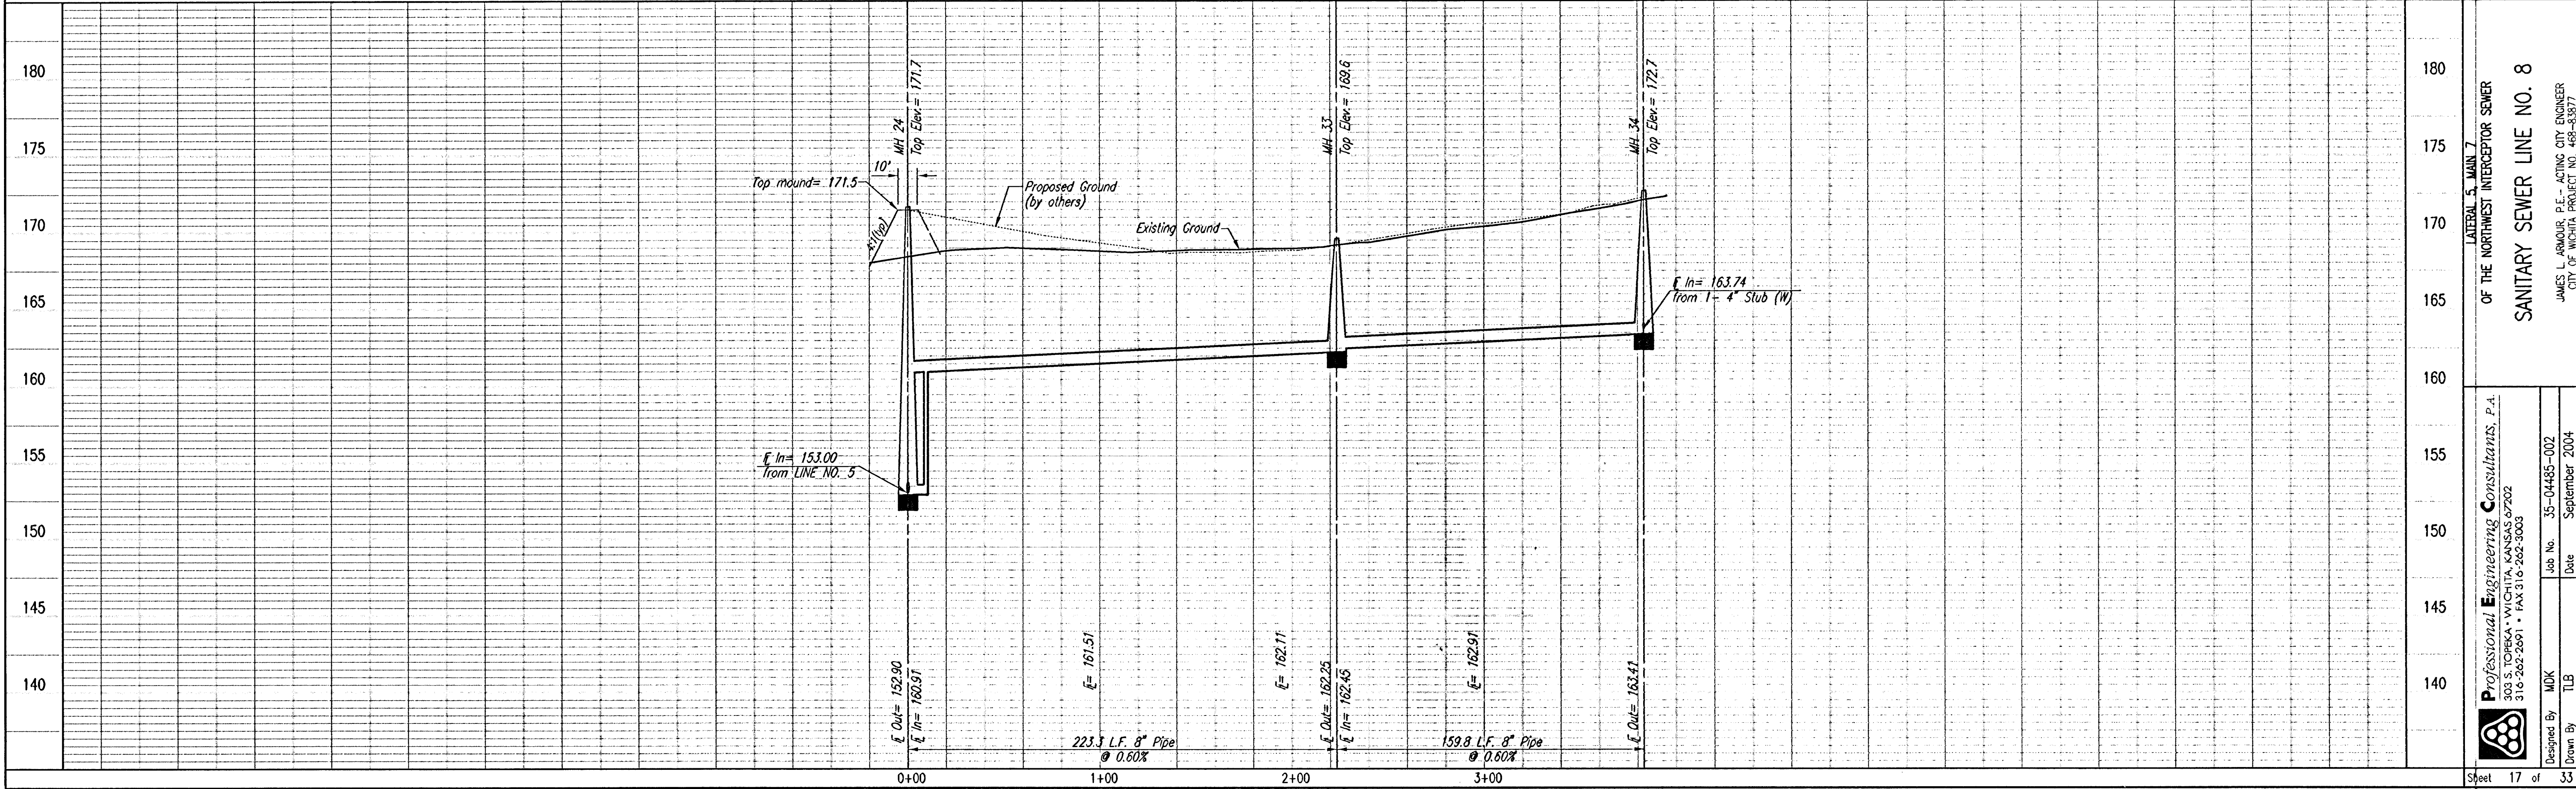

SCALE: 1"=40.00  
 PLAN: LAT. & LONG.  
 PROFILE: HORIZ. SAME AS ABOVE  
 VERT. 1"=40.00

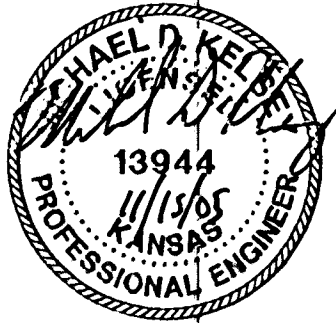

①  
 DENOTES SEWER SERVICE.  
 SEE SHEET NO. 29 FOR SEWER  
 SERVICE SCHEDULE AND DETAILS

SEE SHEETS NO. 3, 4 & 5  
 FOR PLAT COORDINATES

LATERAL 5, MAIN 7  
 OF THE NORTHWEST INTERCEPTOR SEWER  
 SANITARY SEWER LINE NO. 8  
 JAMES L. ARMOUR, P.E., ACTING CITY ENGINEER  
 CITY OF MOHAWA PROJECT NO. 485-5877

Professional Engineering Consultants, P.A.  
 303 S. TOPEKA • WICHITA, KANSAS 67202  
 316-262-2691 • FAX 316-262-3003  
 Designed By: MDK  
 Drawn By: TLB  
 Job No.: 35-04485-002  
 Date: September 2004