
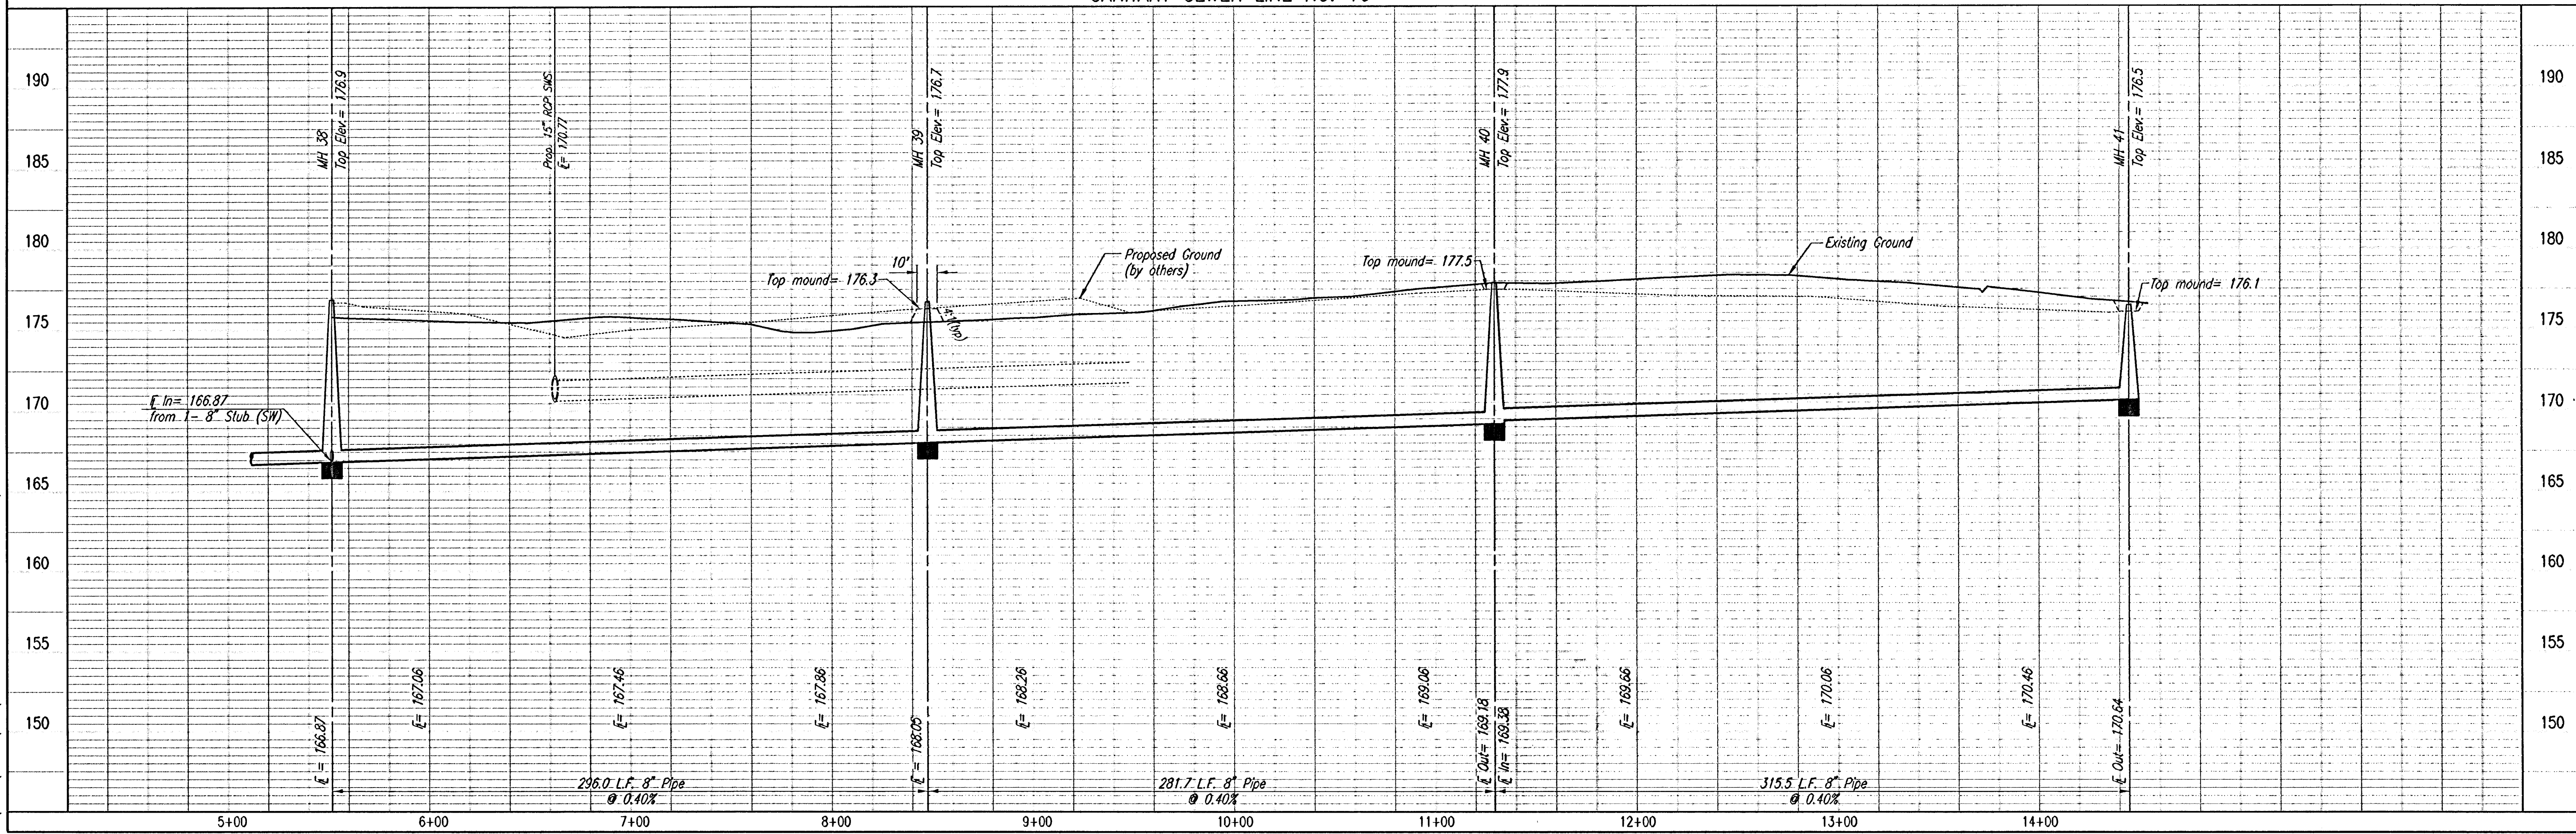
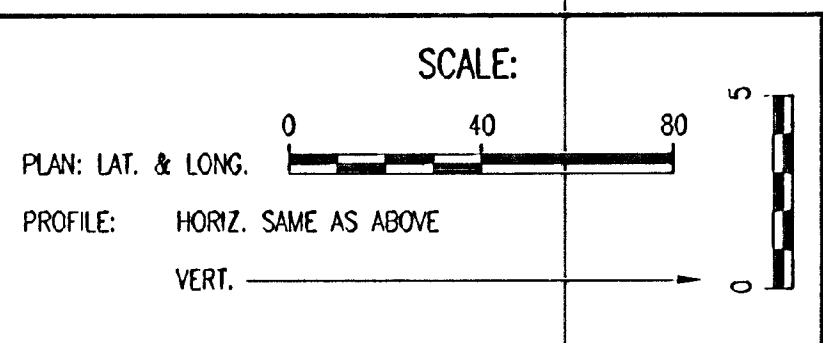


PLAN	CHECKED	DATE
	CHECKED	

PROFILE	CHECKED	DATE
	CHECKED	

DSNR: MDK OPER: TLB SCALE: 1"=40.00
Q:\2004\04485\002\SSPP15 11-15-2005 01:17:11 pm

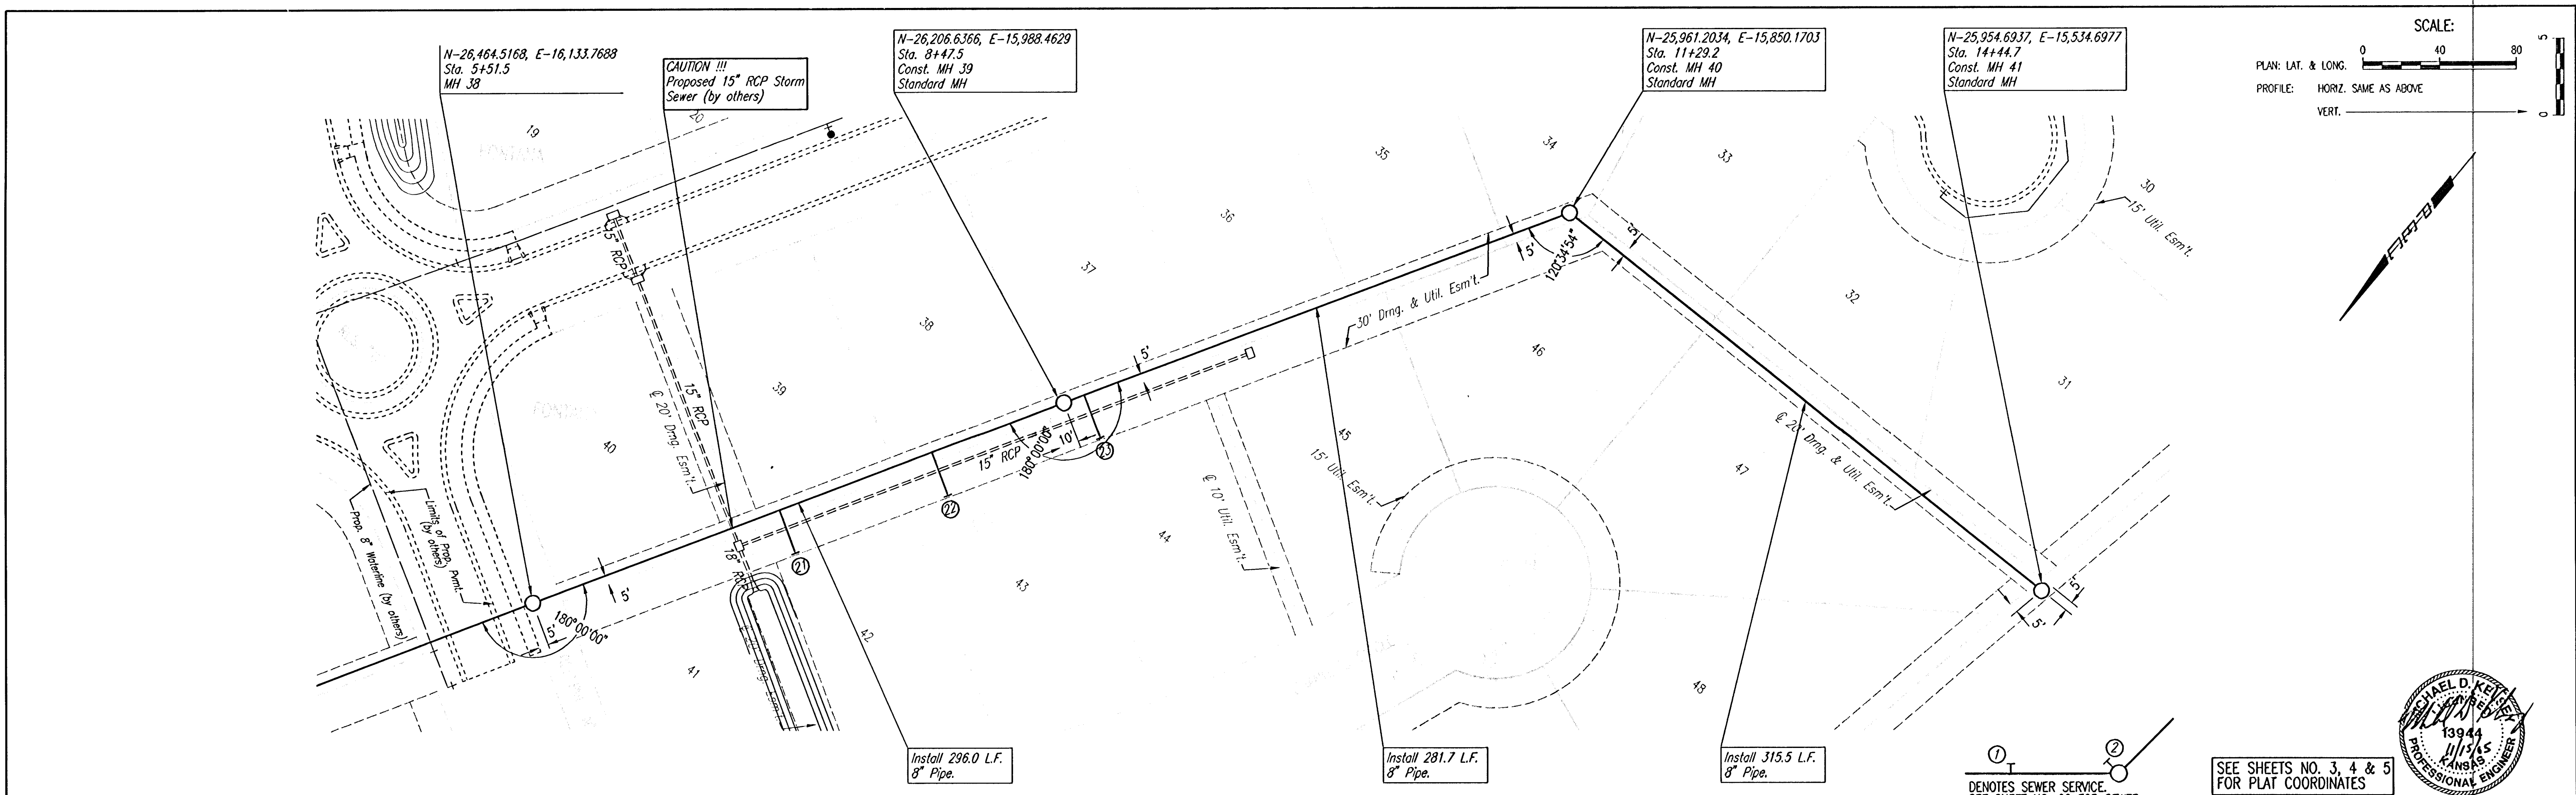

Lateral 5, Main 7 OF THE NORTHWEST INTERCEPT SEWER SANITARY SEWER LINE NO. 10	
Professional Engineering Consultants, P.A. 303 S. TOPERA • WICHITA, KANSAS 67202 316-262-2691 • FAX 316-262-3003	Job No. 35-04485-002 Date September 2004
Designed By MDK Drawn By TLB	