


PLAN	CHECKED	DATE

PROFILE	CHECKED	DATE

DSNR: MDK OPER: TLB SCALE: 1"=40.00
 Q:\2004\04465\002\SSPP16 11-15-2005 01:16:39 pm

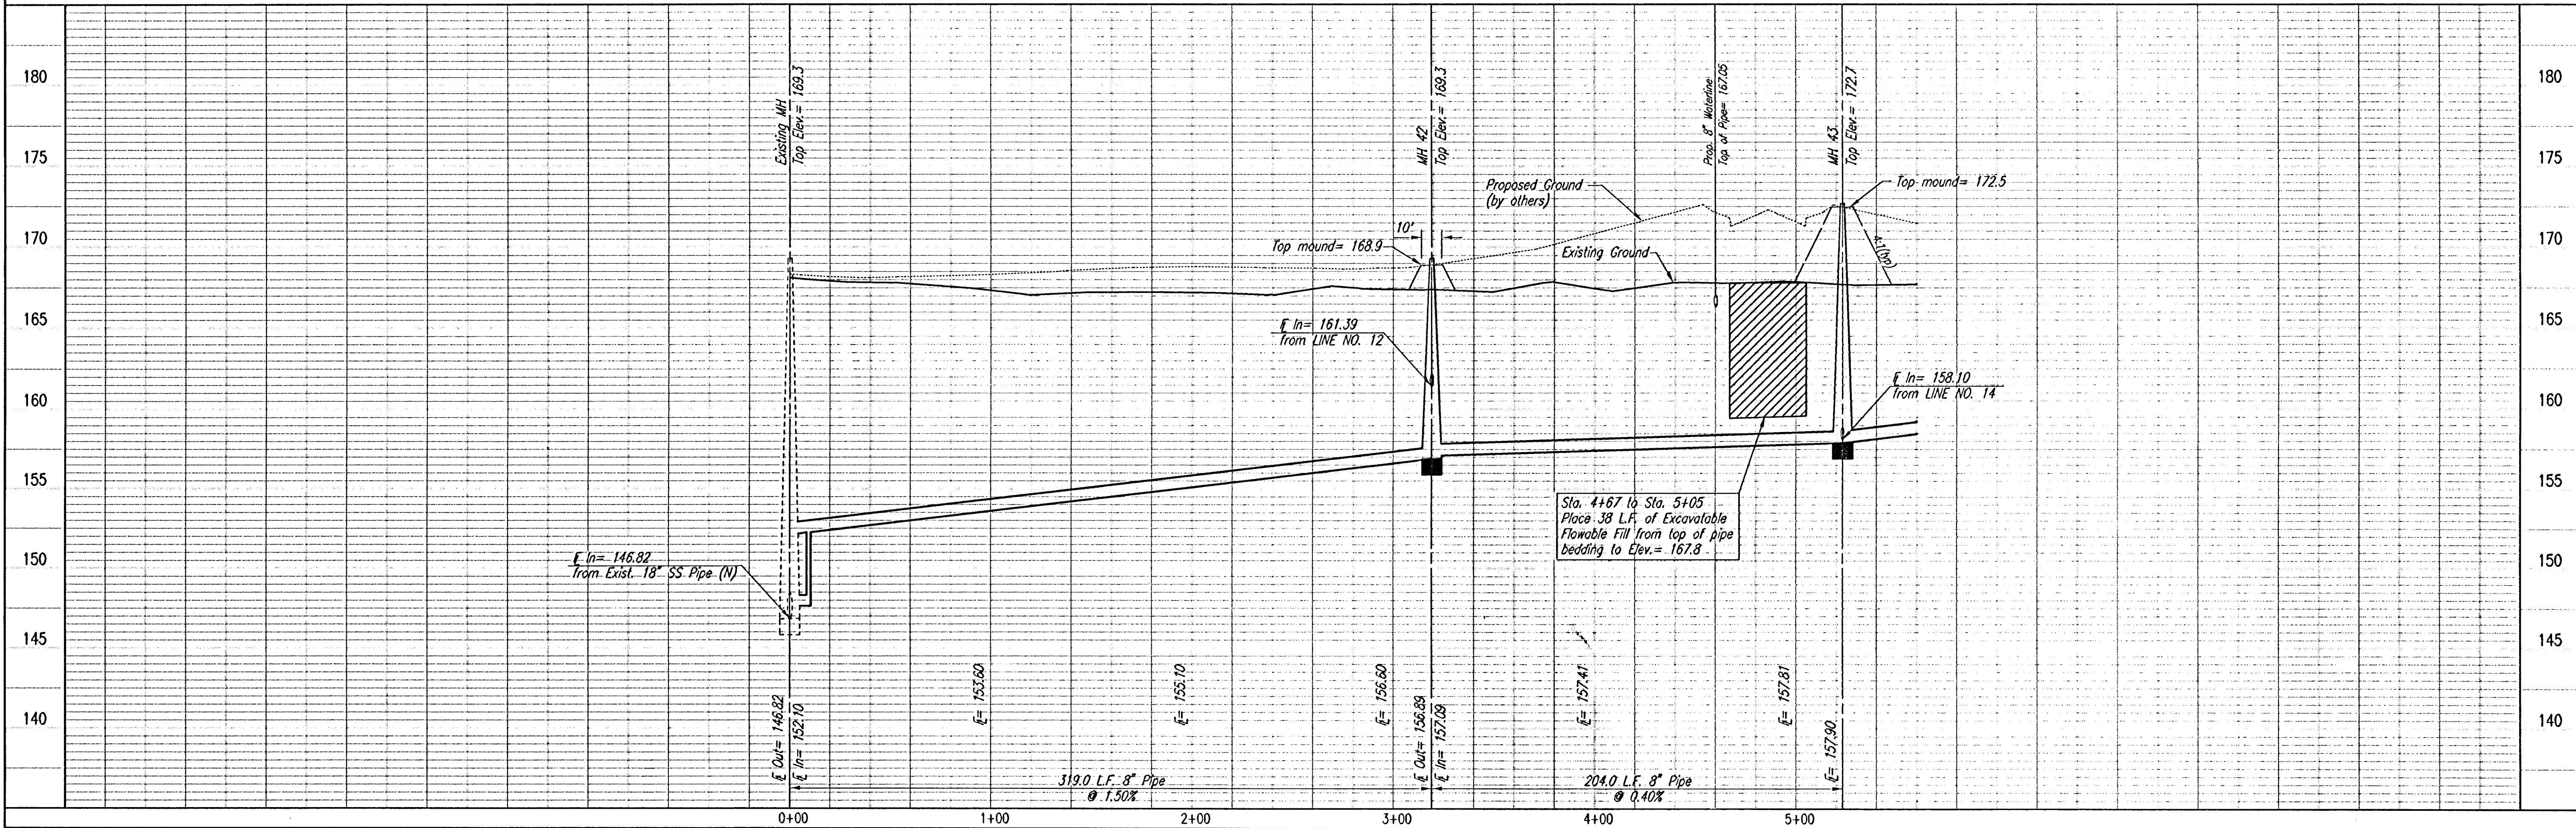

SANITARY SEWER LINE NO. 11

N-26,922.8363, E-17,323.4156
 Sta. 0+00.0
 Existing Precast Concrete MH.
 Connect new 8" Pipes to
 existing 8" Stubs. (outside drop connection)

N-26,919.5890, E-17,004.4323
 Sta. 3+19.0
 Const. MH 42
 Outside Drop MH

LINE NO. 12
 See sheet no. 23

CAUTION !!!
 Prop. 8" Waterline
 (by others)

N-27,123.5784, E-17,002.3557
 Sta. 5+23.0
 Const. MH 43
 Standard MH


LINE NO. 14
 See sheet no. 24

Install 319.0 L.F.
 8" Pipe.

Install 204.0 L.F.
 8" Pipe.

①
 DENOTES SEWER SERVICE.
 SEE SHEET NO. 29 FOR SEWER
 SERVICE SCHEDULE AND DETAILS

SEE SHEETS NO. 3, 4 & 5
 FOR PLAT COORDINATES

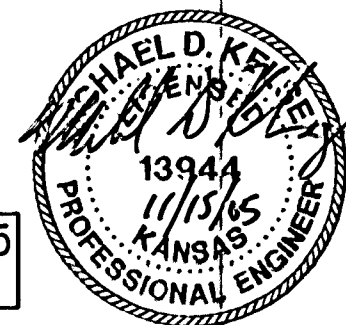

LATERAL 5, MAIN 7
 OF THE NORTHWEST INTERCEPTOR SEWER
 SANITARY SEWER LINE NO. 11

JAMES L. ARMOUR, P.E., ACTING CITY ENGINEER
 CITY OF WICHITA PROJECT NO. 485-5377

Professional Engineering Consultants, P.A.
 303 S. TOPEKA • WICHITA, KANSAS 67202
 316-262-2691 • FAX 316-262-3003

Designed By: MDK
 Drawn By: TLB
 Job No.: 35-04485-002
 Date: September 2004