



PLAN	CHECKED	DATE

PROFILE	CHECKED	DATE


DSNR: MDK OPER: TLB SCALE: 1"=40.00
Q: 2004-04485(002)SPPI7 11-15-2005 01:16:06 pm

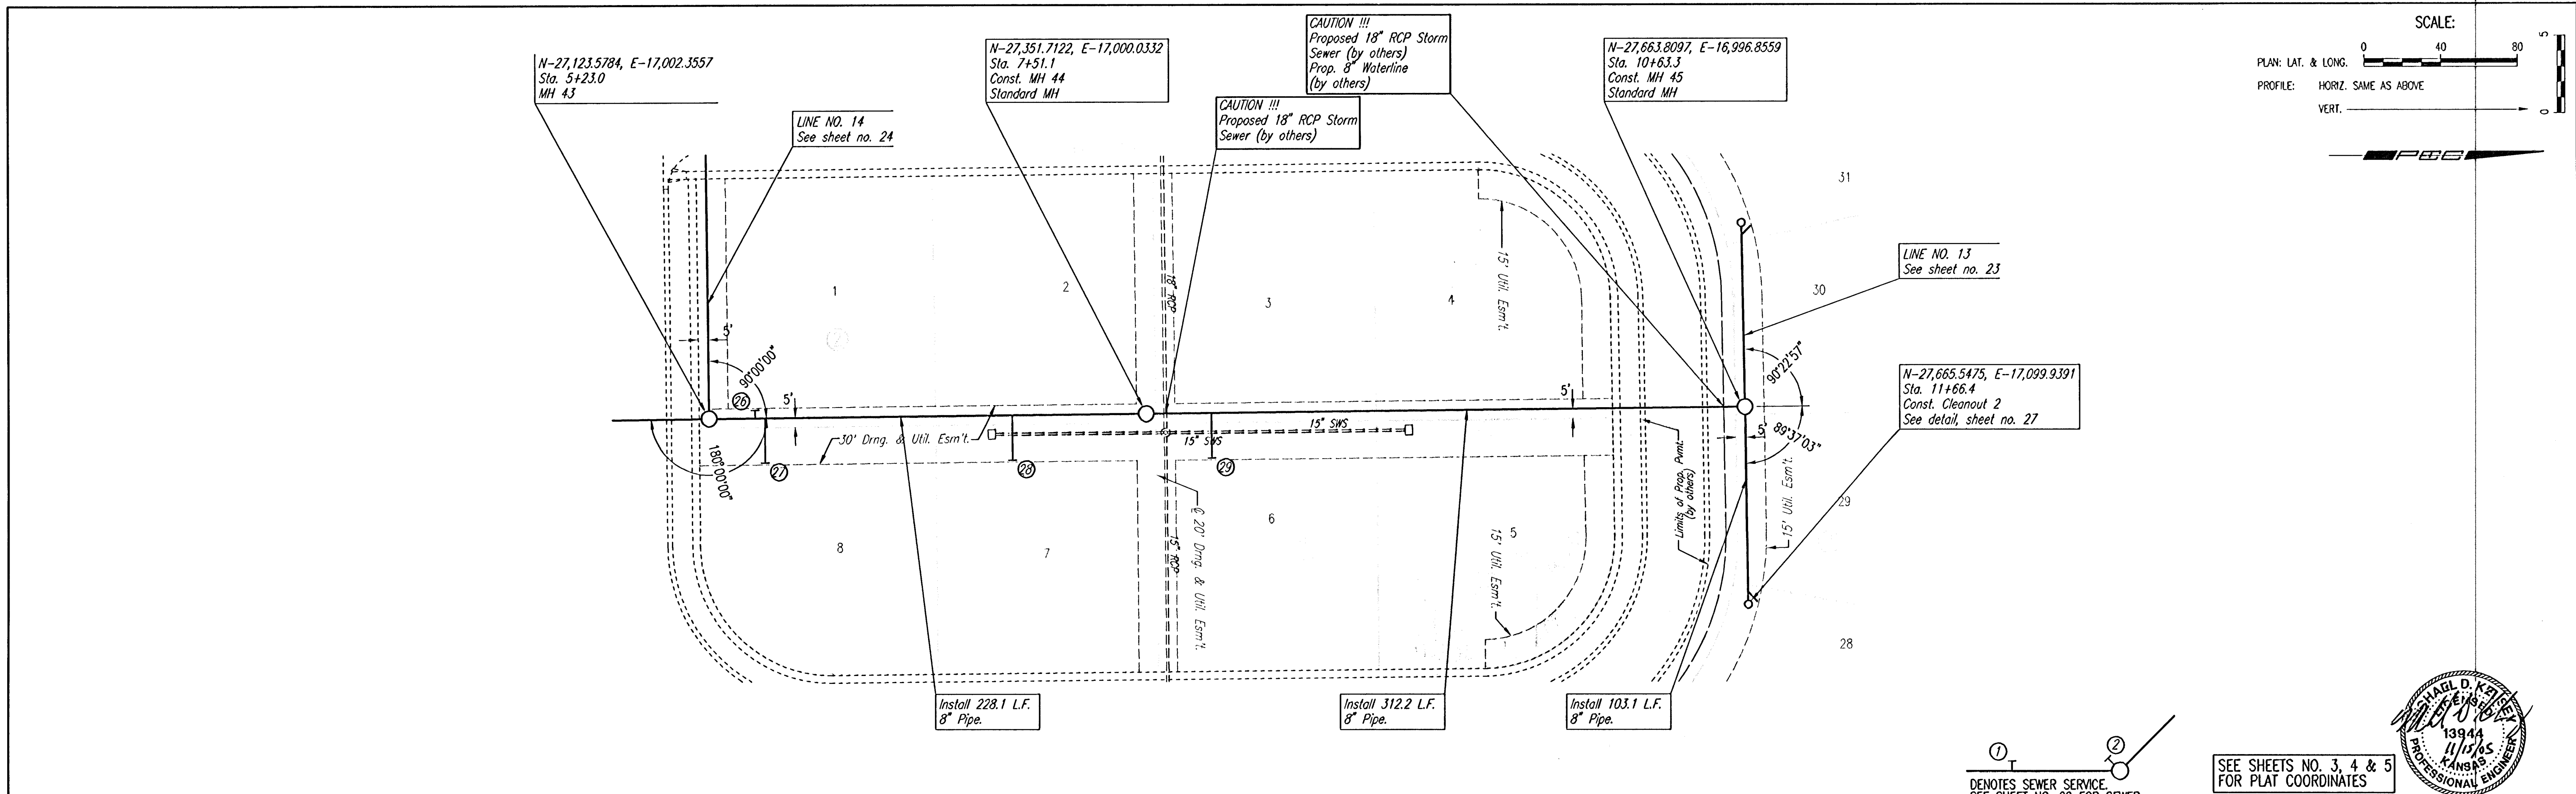

SANITARY SEWER LINE NO. 11

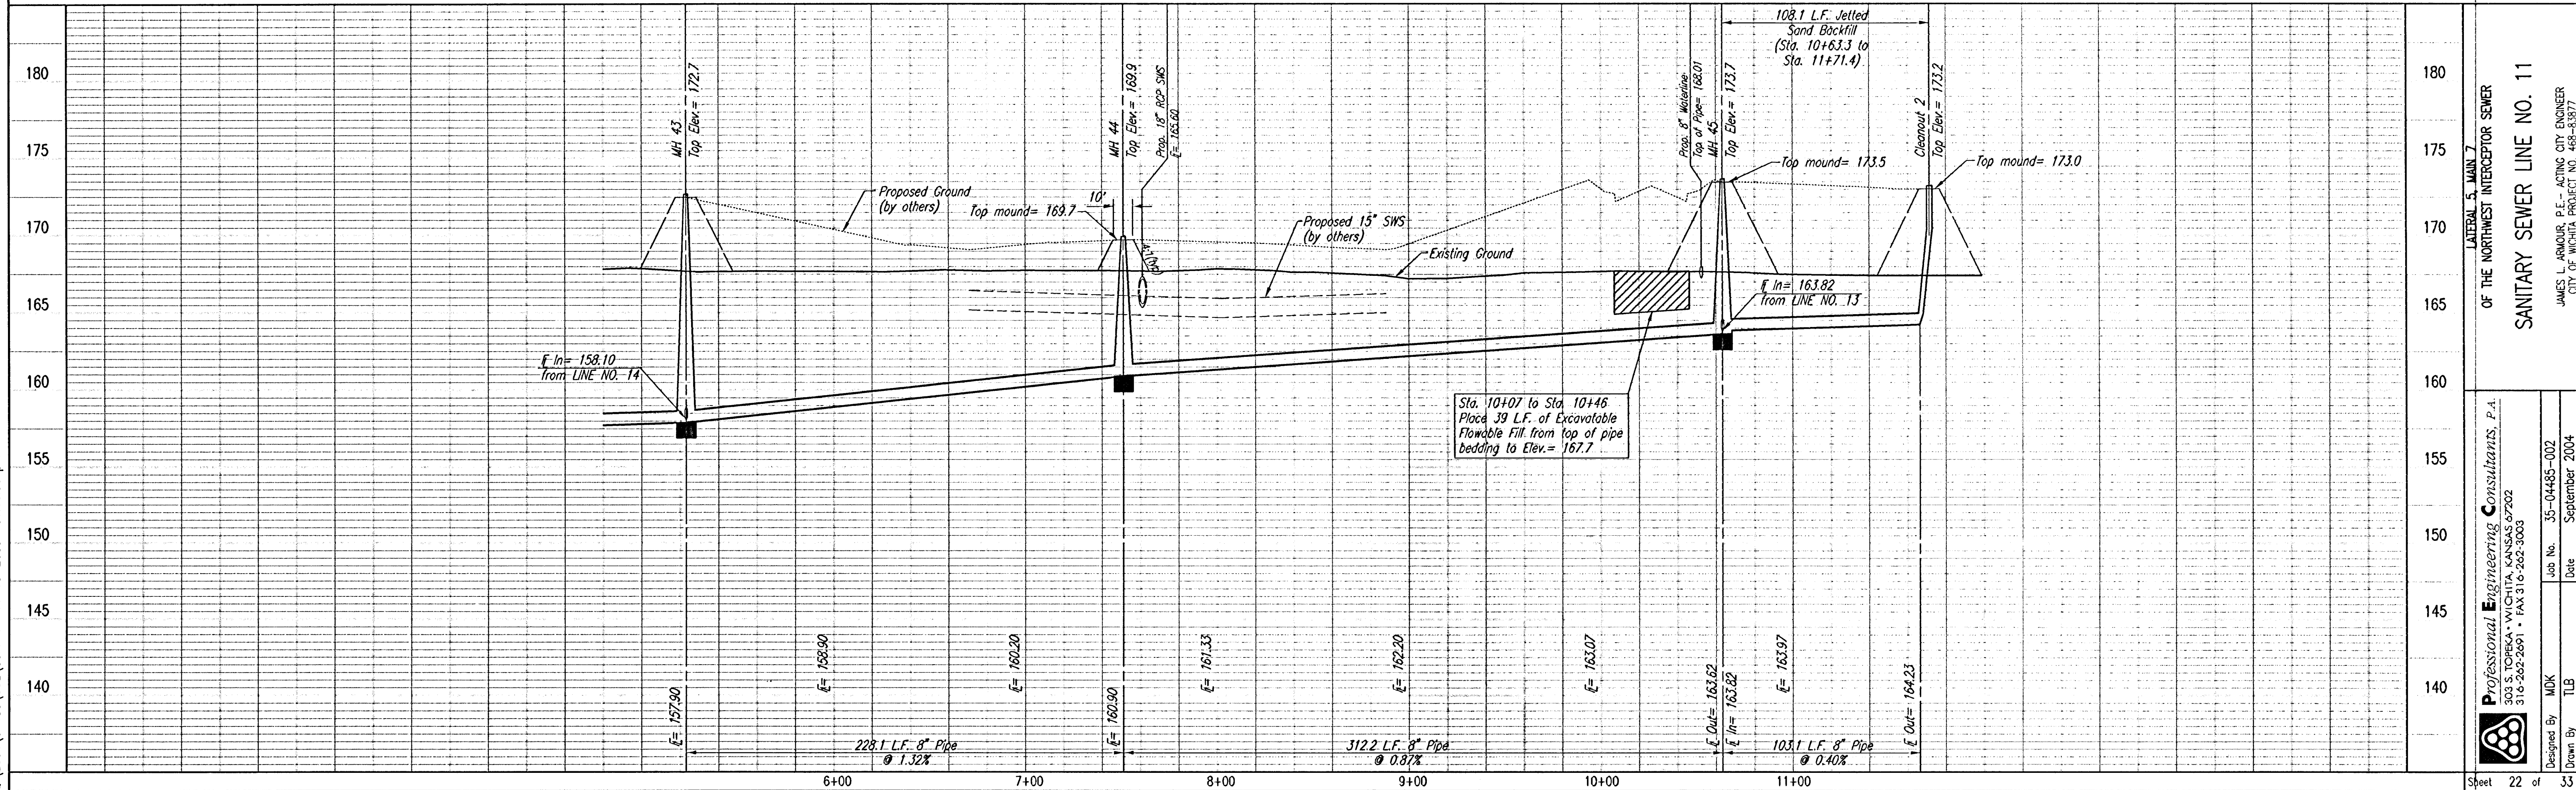

SCALE: 1"=40.00
PLAN: LAT. & LONG.
PROFILE: HORIZ. SAME AS ABOVE
VERT. 1"=40.00

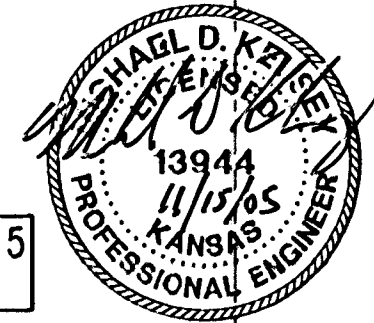

SEE SHEETS NO. 3, 4 & 5 FOR PLAT COORDINATES

1
2
DENOTES SEWER SERVICE. SEE SHEET NO. 29 FOR SEWER SERVICE SCHEDULE AND DETAILS

Professional Engineering Consultants, P.A. 303 S. TOPEKA - WICHITA, KANSAS 67202 316-262-2601 • FAX 316-262-3003	
Designed By MDK	Job No. 35-04485-002
Drawn By TLB	Date September 2004

LATERAL 5, MAIN 7

OF THE NORTHWEST INTERCEPTOR SEWER

SANITARY SEWER LINE NO. 11

JAMES L. ARMOUR, P.E. - ACTING CITY ENGINEER
CITY OF WICHITA PROJECT NO. 485-5877