
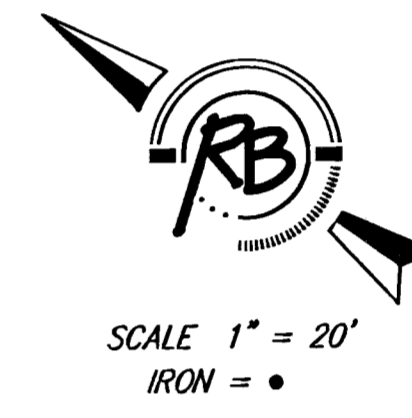


Subdivision Bench Marks

No.	Street and Station	From CL	Description	Elevation
1	Rosewood, Sta. 6+33.89	17.0' Lt.	N.W. End of Curb Return, Intersection of Rosewood and Woodcreek	
2	Rosewood, Sta. 9+85.00	17.0' Rt.	N.W. End of Curb Return, Intersection of Rosewood and Rosewood Cir.	

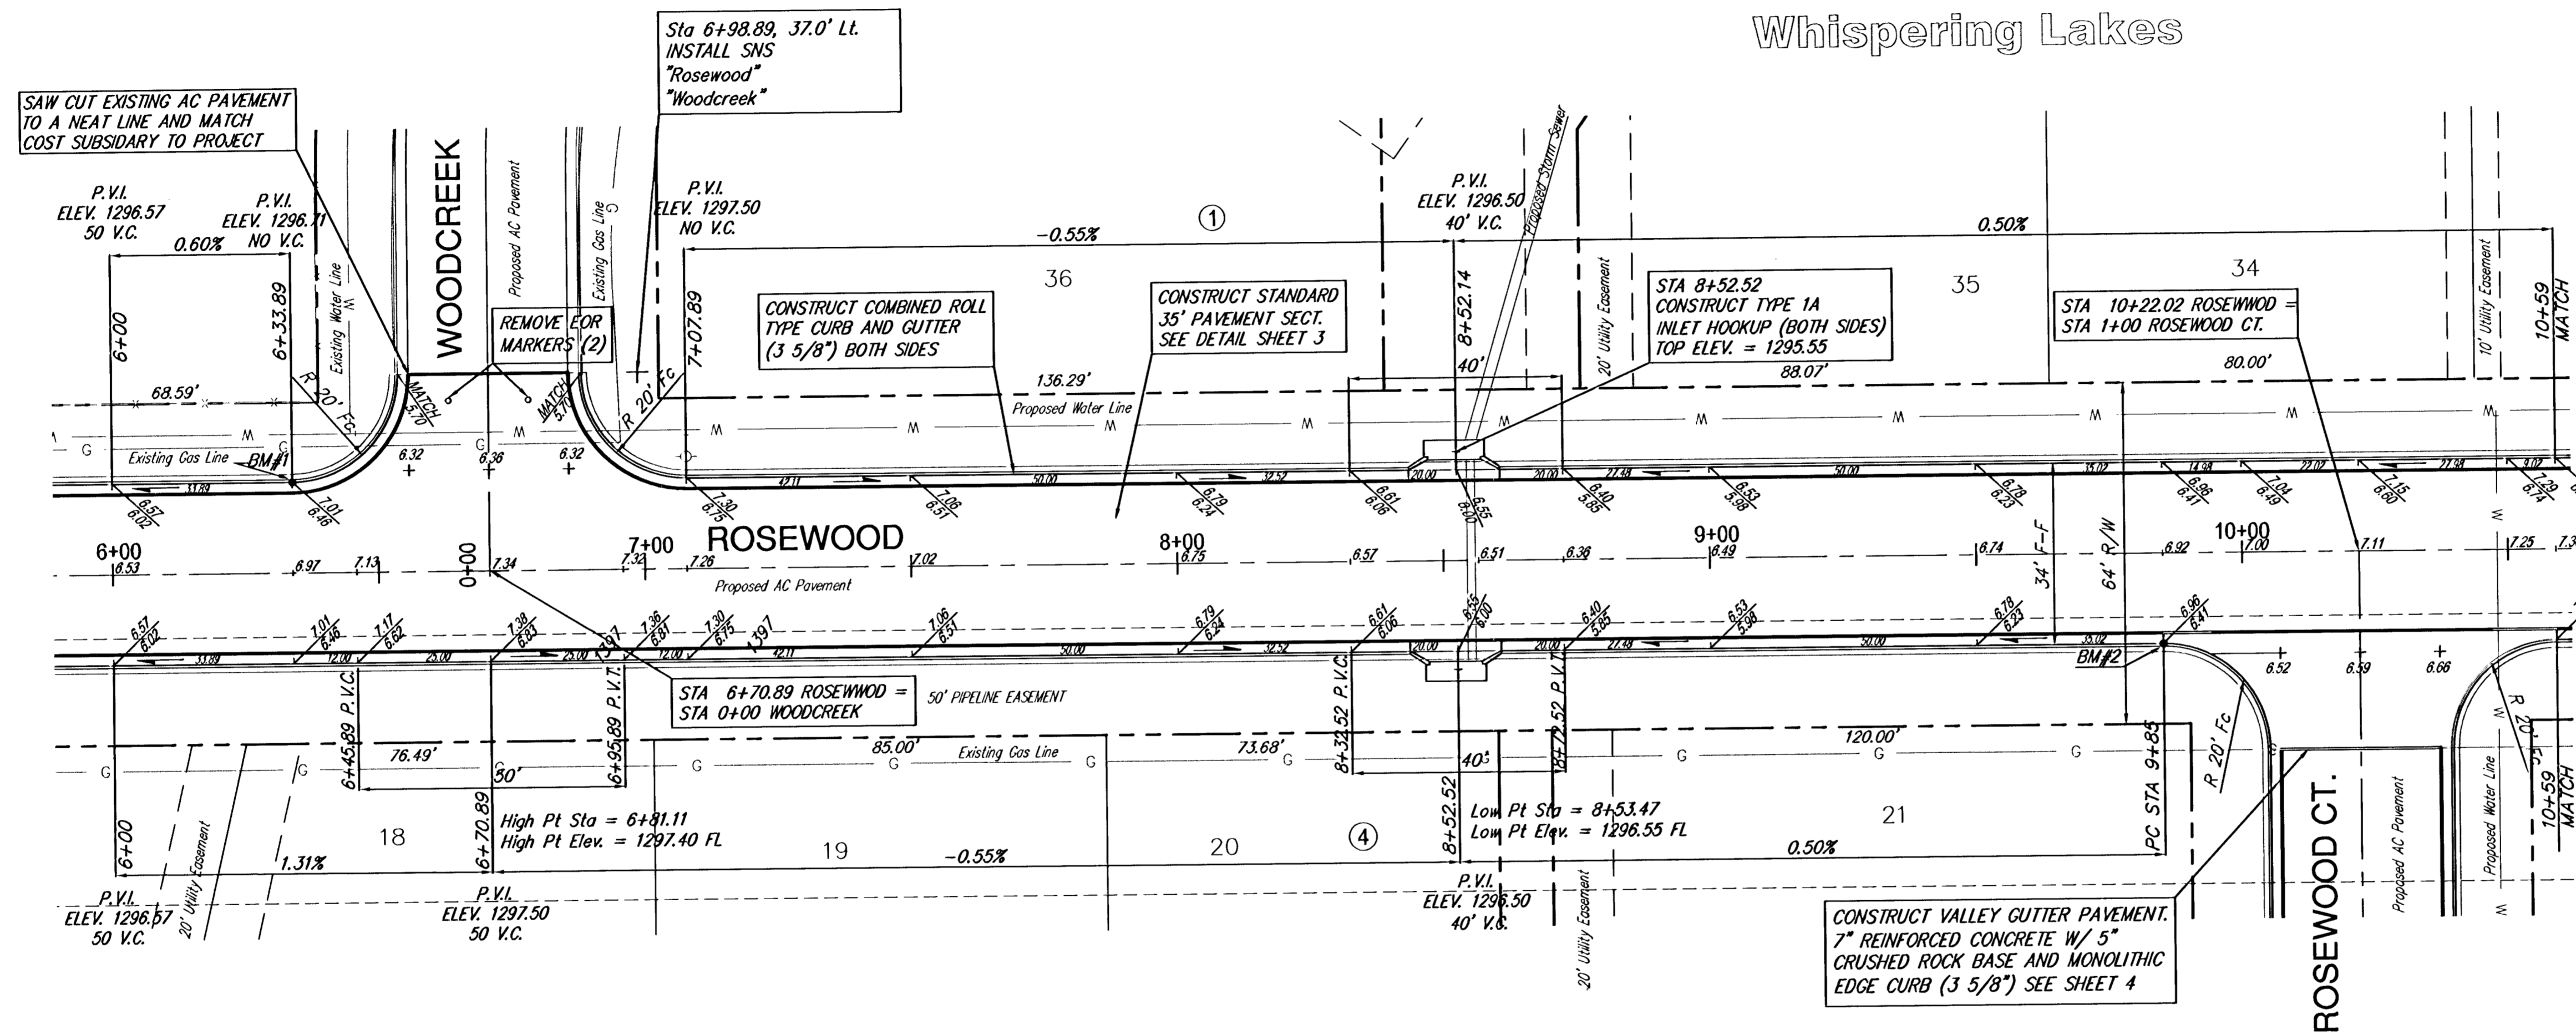

Whispering Lakes Addition Rosewood WICHITA, KANSAS		DESIGN EG
 Ruggles & Bohm, P.A. Engineering, Surveying, Land Planning		DRAWN RLS
924 North Main Wichita, Kansas 67203 www.rbkansas.com		(316) 264-8008 (316) 264-4621 fax E-mail: info@rbkansas.com
DRAWING FILE paving {Whispering Lakes}	PROJECT NUMBER 472-84367	DATE Jan. 23, 2006
		SHEET 6 OF 15