
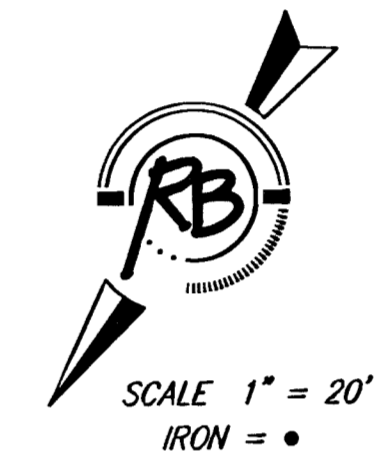


Whispering Lakes

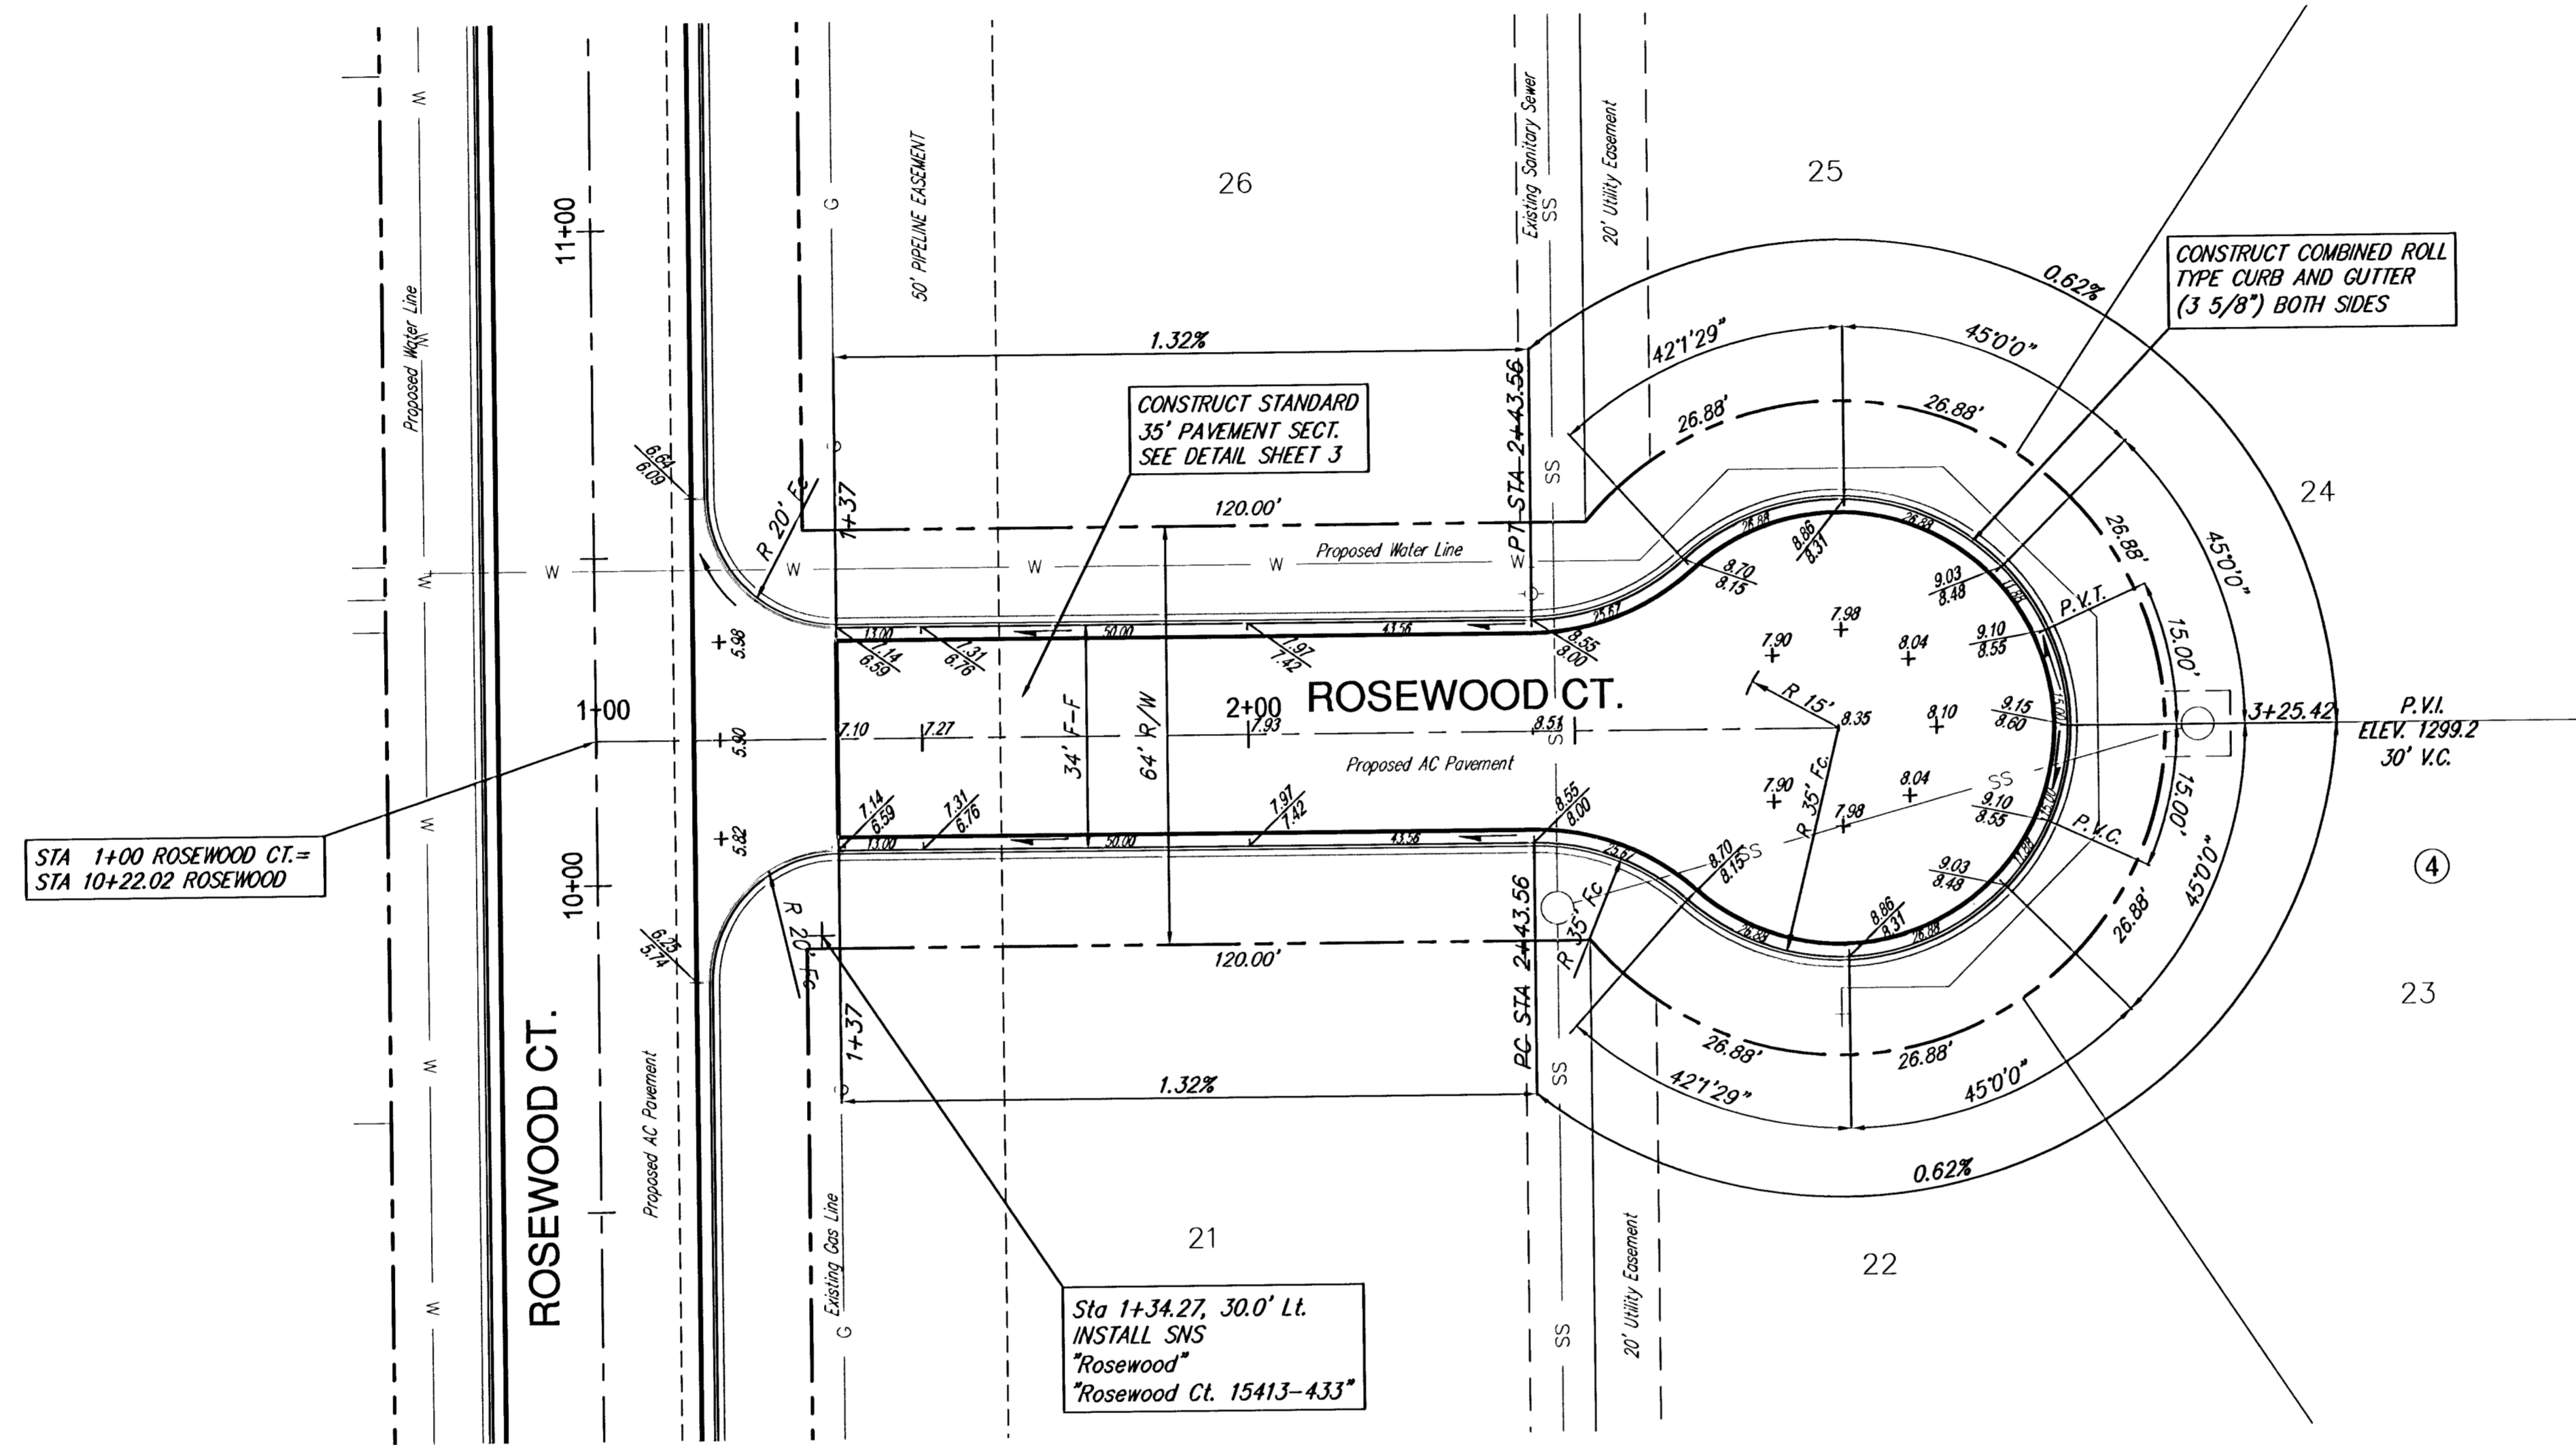

SCALE 1" = 20'
IRON = •

Whispering Lakes Addition Rosewood Ct. WICHITA, KANSAS		DESIGN EG	NO. JOB 2702E SHEET 9 OF 15
 Ruggles & Bohm, P.A. Engineering, Surveying, Land Planning		DRAWN RLS	
924 North Main Wichita, Kansas 67203 www.rbkansas.com		REVIEW UTILITY	
DRAWING FILE paving {Whispering Lakes}		PROJECT NUMBER 472-84367	DATE Jan. 23, 2006